

PART OF N.W. 1/4 SEC. 26, T.7N., R.2W., S.L.B. & M.
JACKSON ACRES SUBDIVISION NO. 1

68

TAXING UNIT 145


FARR WEST CITY

PREFIX 19-068

SCALE 1"=100'

PAGE 69 OMITTED
PAGE 70 OMITTED

SEE PAGE 11

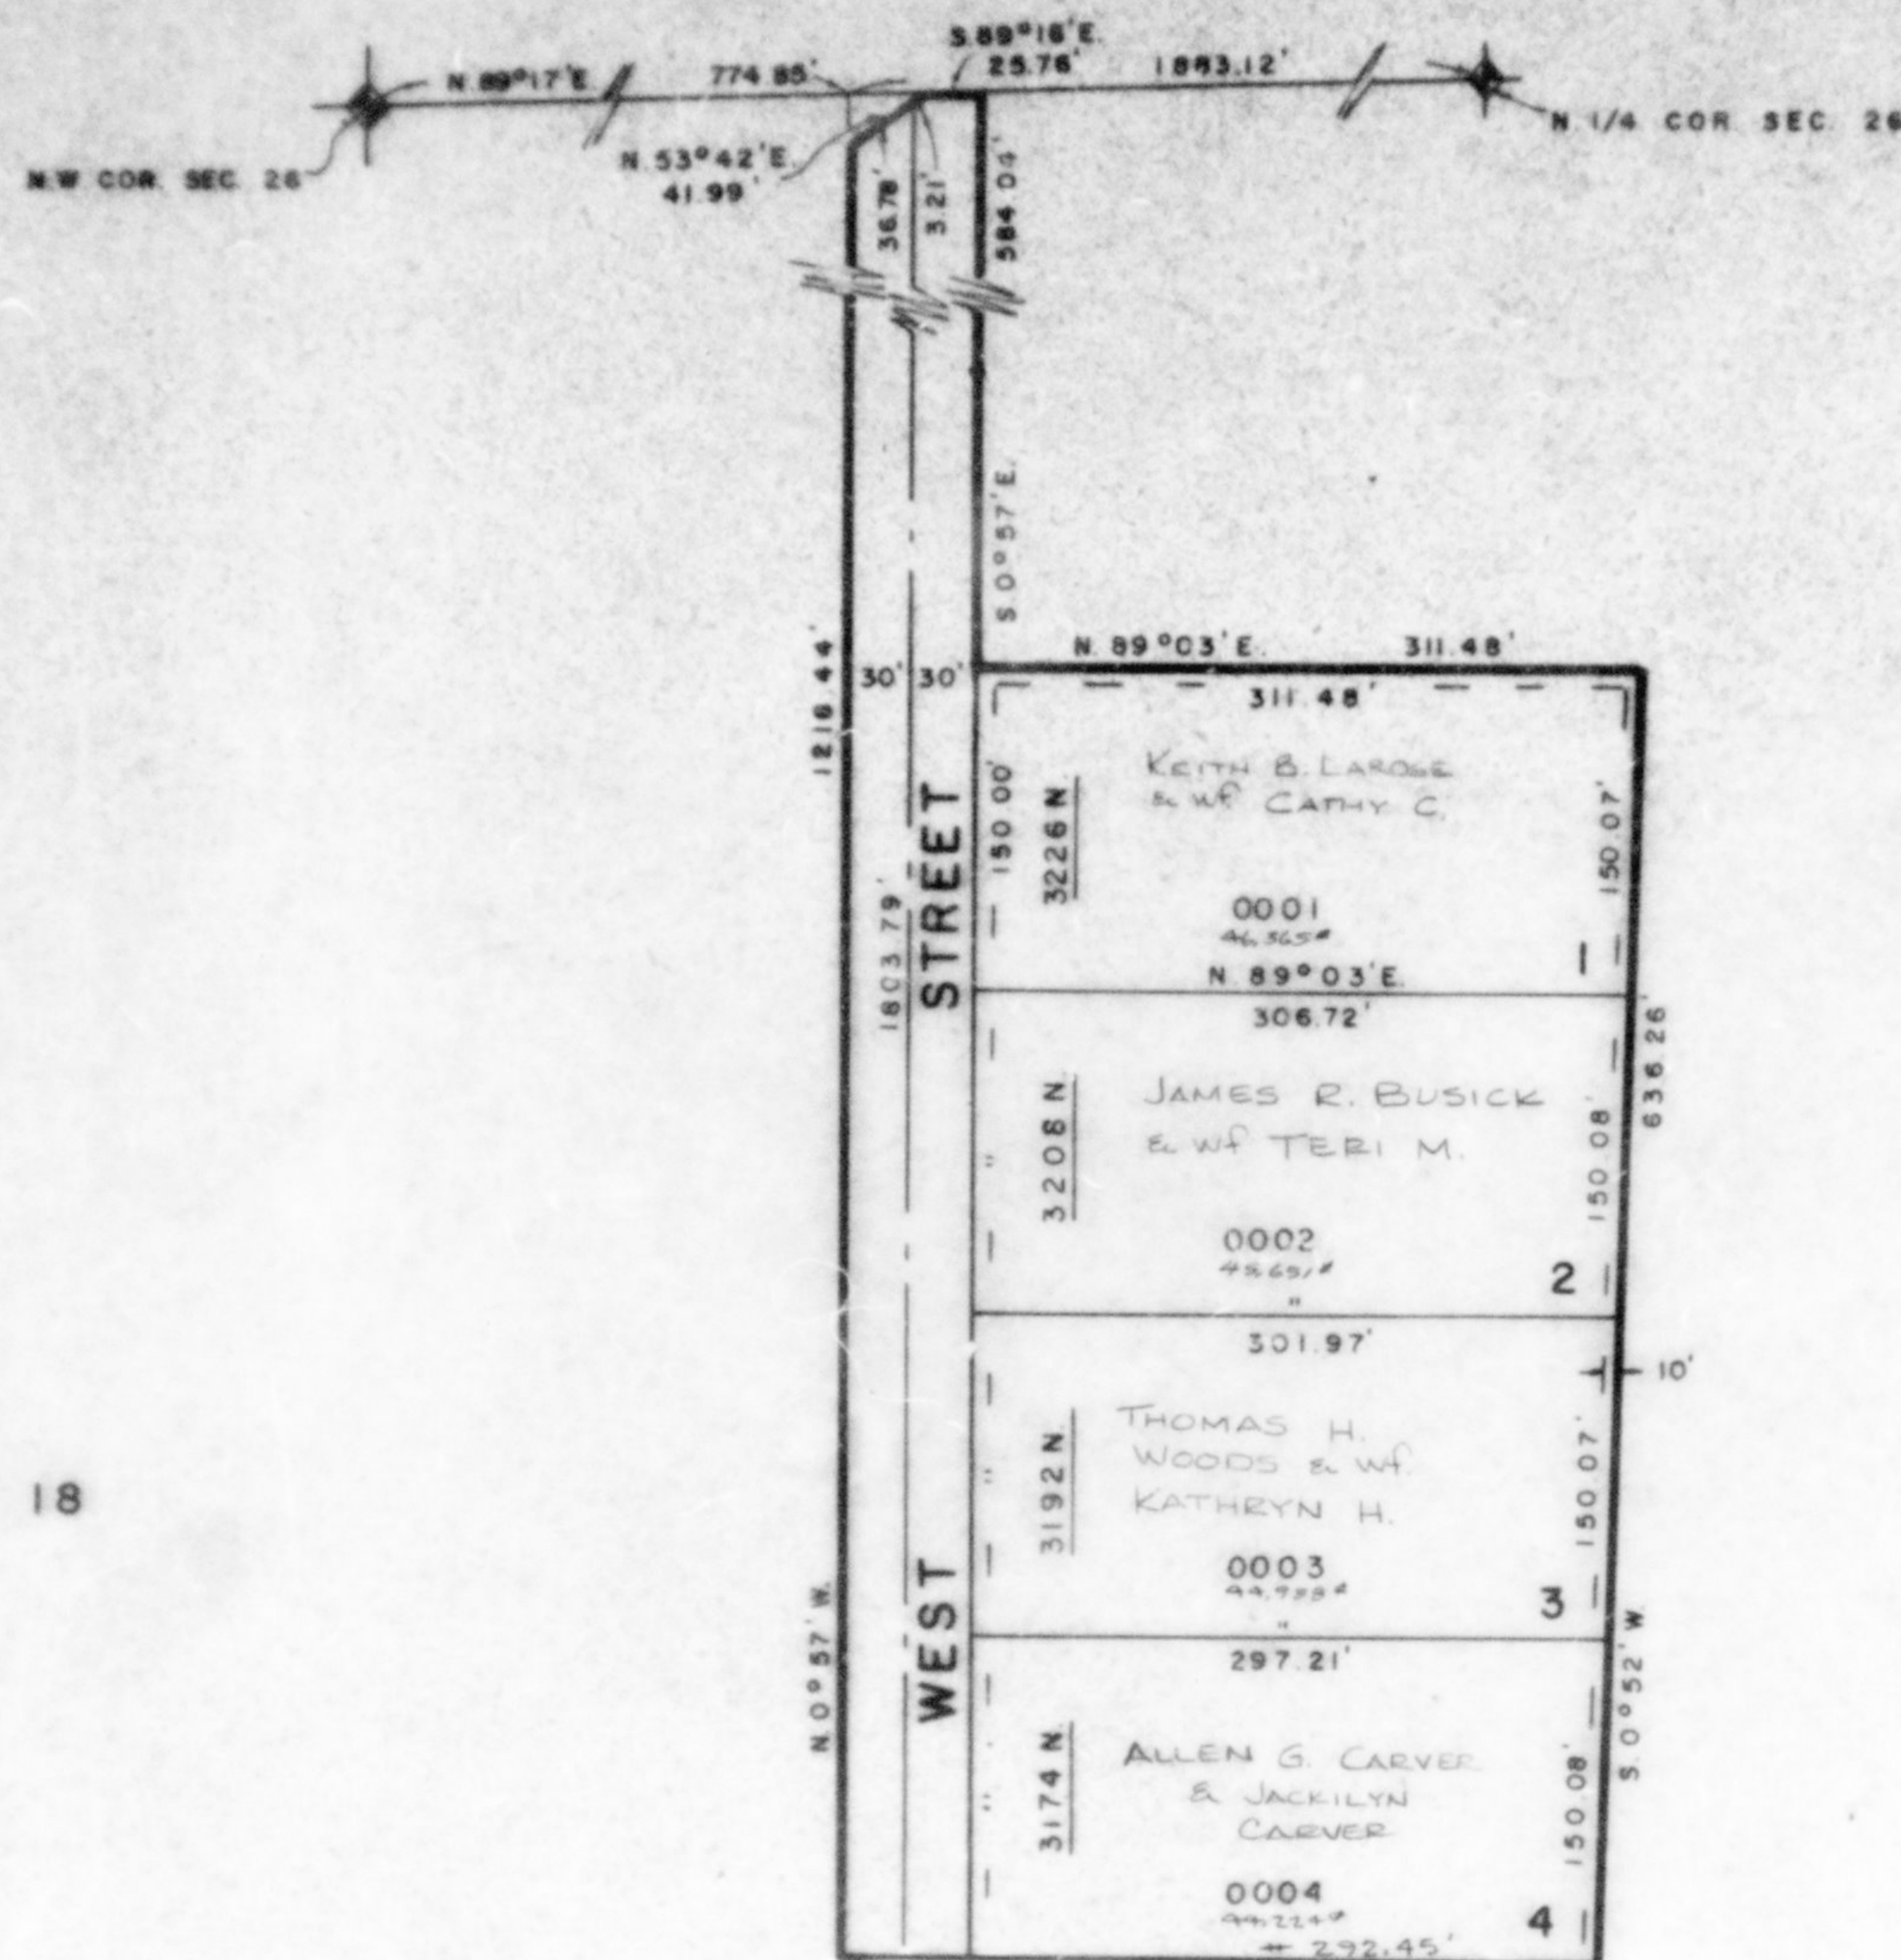

SEE PAGE 18

SEE PAGE 18

SEE PAGE 17

LOTS 5 ~~THRU~~ 21 VACATED
4-30-91 (598-1846)

7' UTILITY & DRAINAGE EASEMENT
EACH SIDE OF PROPERTY LINE AS
INDICATED BY DASHED LINES

FOR COMPLETE ENG. DATA
SEE ORIG. DED. PLAT IN
BOOK 23, PAGE 8

SEE PAGE 69