

PART OF N.W. 1/4 SEC. 26, T.7N., R.2W., S.L.B. & M.
JACKSON ACRES SUBDIVISION NO. 1

69

TAXING UNIT 145

LOTS 7-20
FARR WEST CITY
SCALE 1"=100'


PREFIX 19-069

PAGE 70 CONTINUED

SEE PAGE 68

EXCEPT WHERE OTHERWISE SHOWN
ALL LOTS OWNED BY
D. C. PROPERTIES

SEE PAGE 18

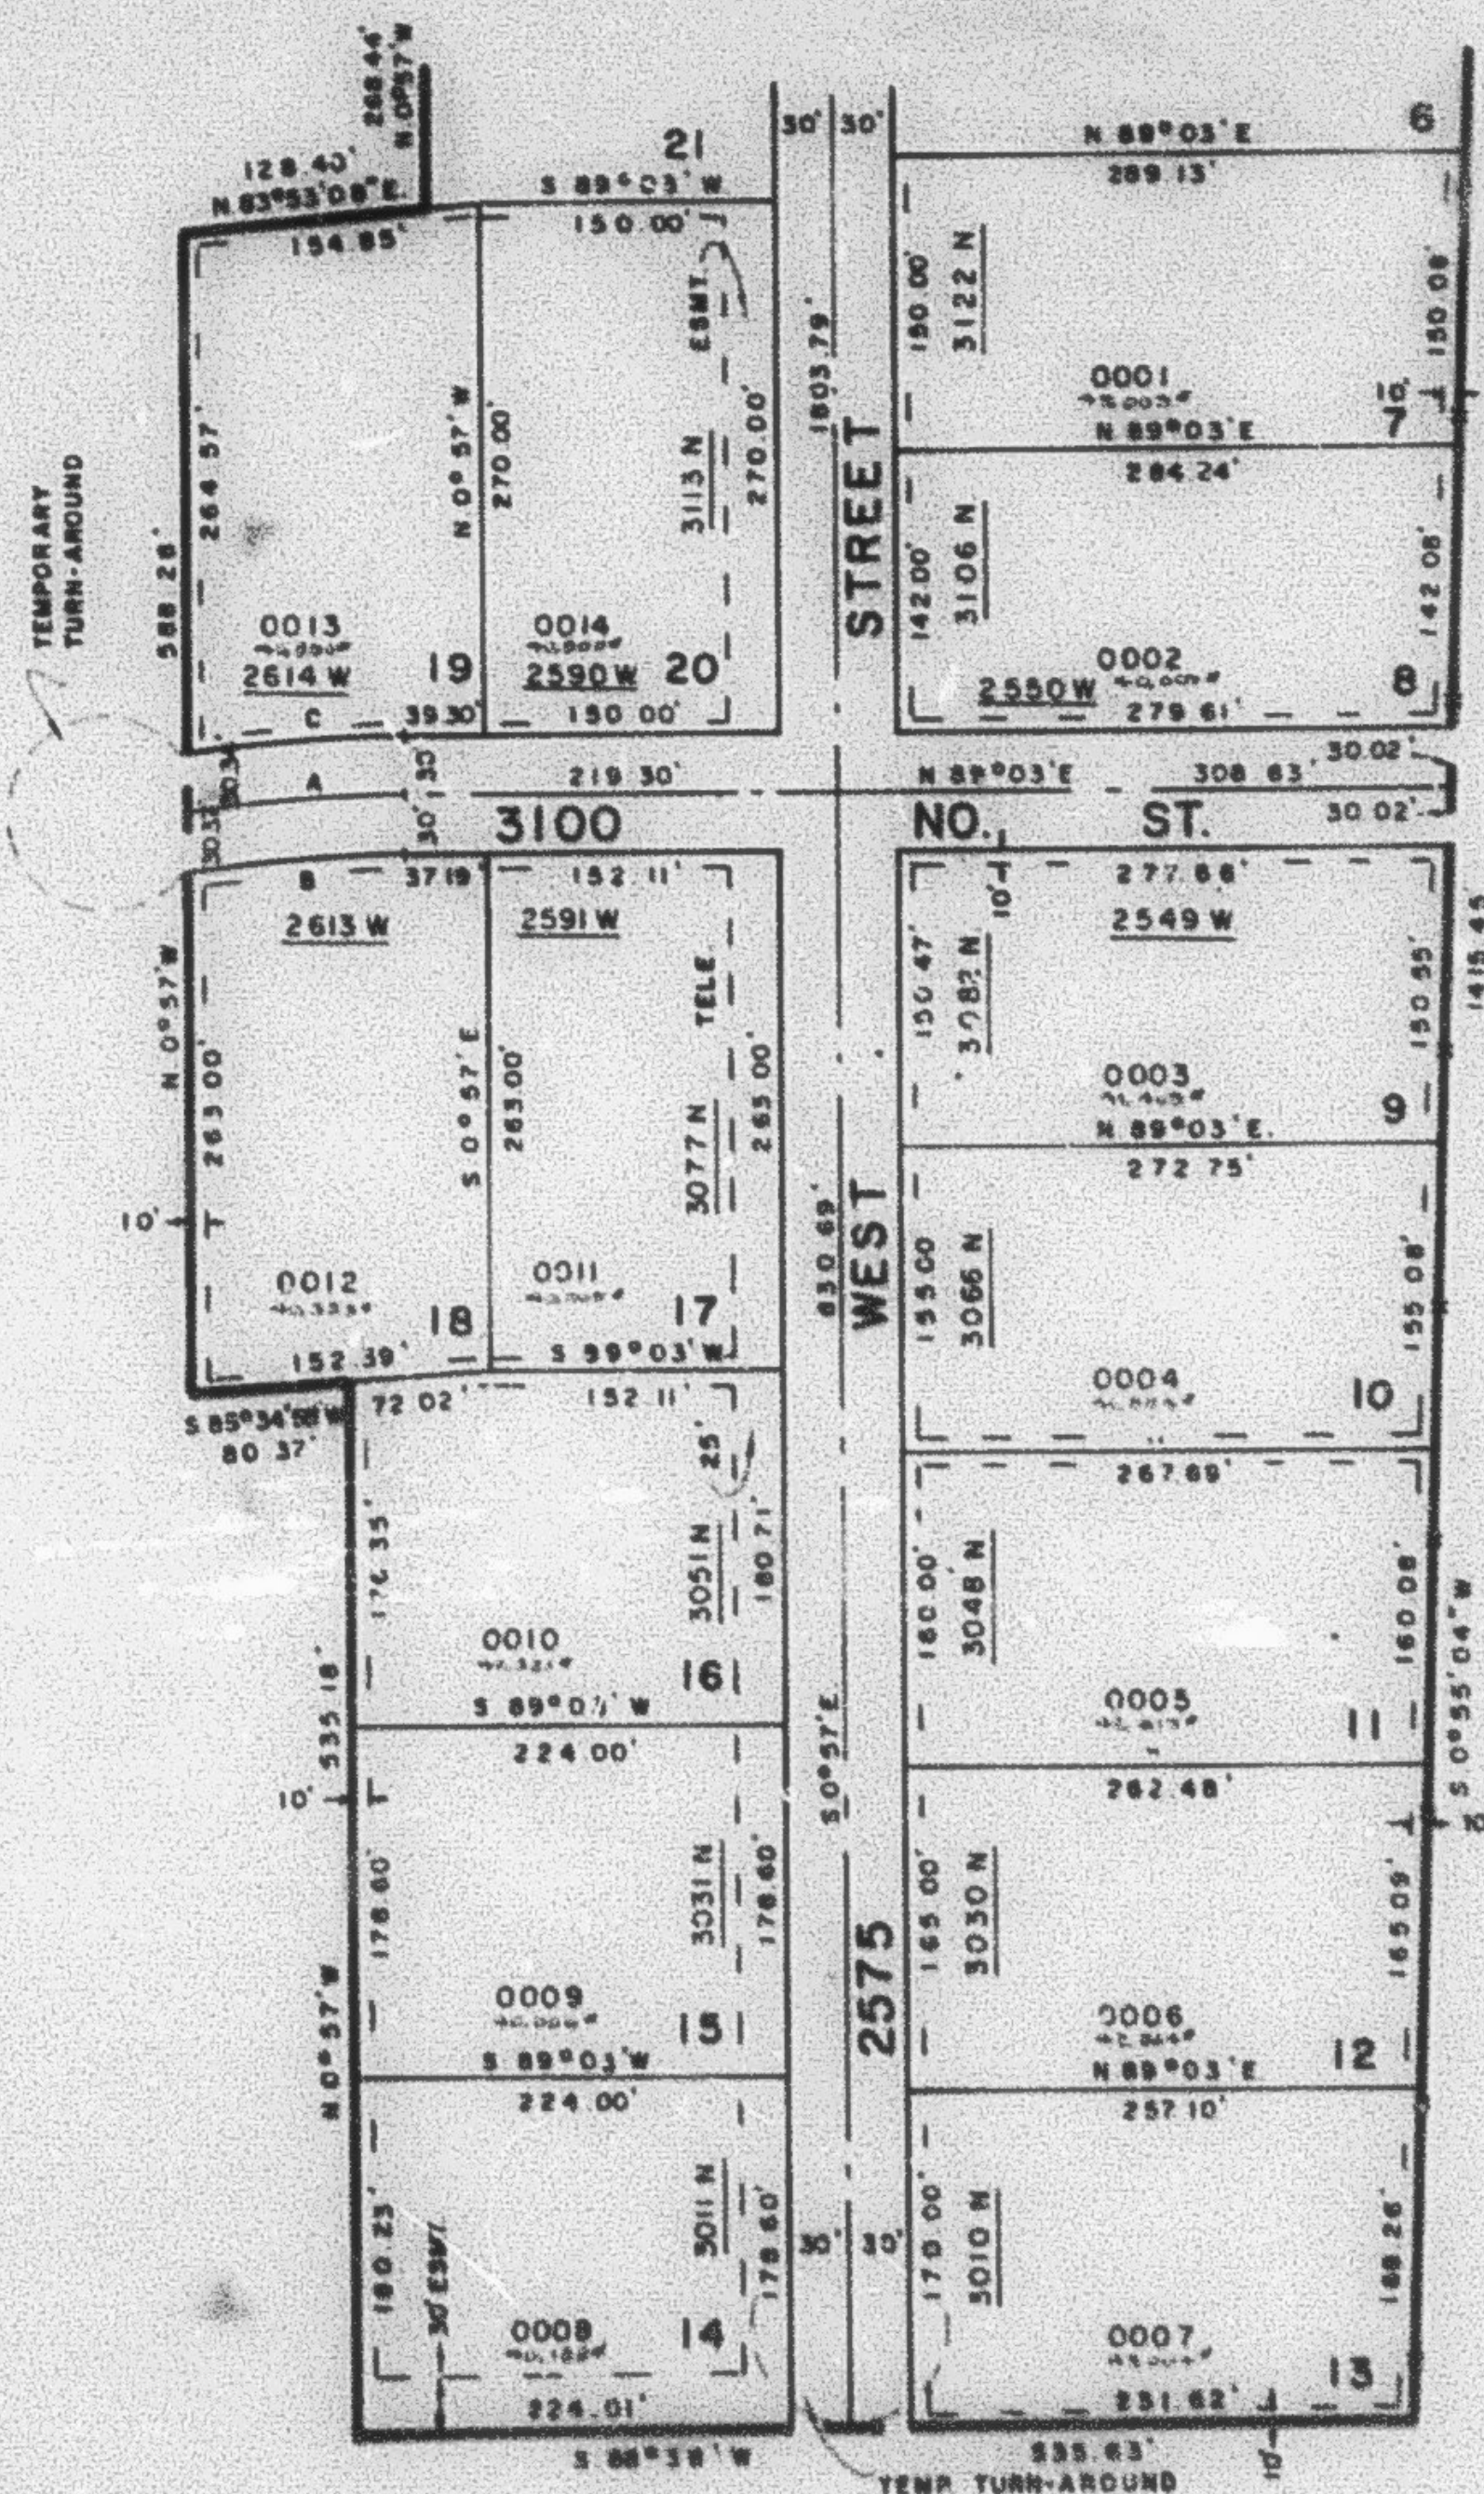

SEE PAGE 18

A	B	C
A: 8°48'04"	8°10'13"	8°27'38"
B: 751.08'	721.08'	781.08'
L: 115.37'	115.41'	115.34'
LC: 115.28'	115.29'	115.23'
N 84°30'58"E	N 84°27'53"E	N 84°40'11"E

7' UTILITY & DRAINAGE EASEMENT
EACH SIDE OF PROPERTY LINE AS
INDICATED BY DASHED LINES

FOR COMPLETE ENG DATA
SEE ORIG DEG PLAT IN
BOOK 23, PAGE 8