

PART OF N.W. 1/4 SEC. 26, T.7N., R.2W., S.L.B. & M.
JACKSON ACRES SUBDIVISION NO. 1

69

TAXING UNIT 145

LOTS 7-20
FARR WEST CITY
SCALE 1"=100'


PREFIX 19-069

PAGE 70 OMITTED

SEE PAGE 68

EXCEPT WHERE OTHERWISE SHOWN
ALL LOTS OWNED BY
J. C. PROPERTIES

SEE PAGE 18

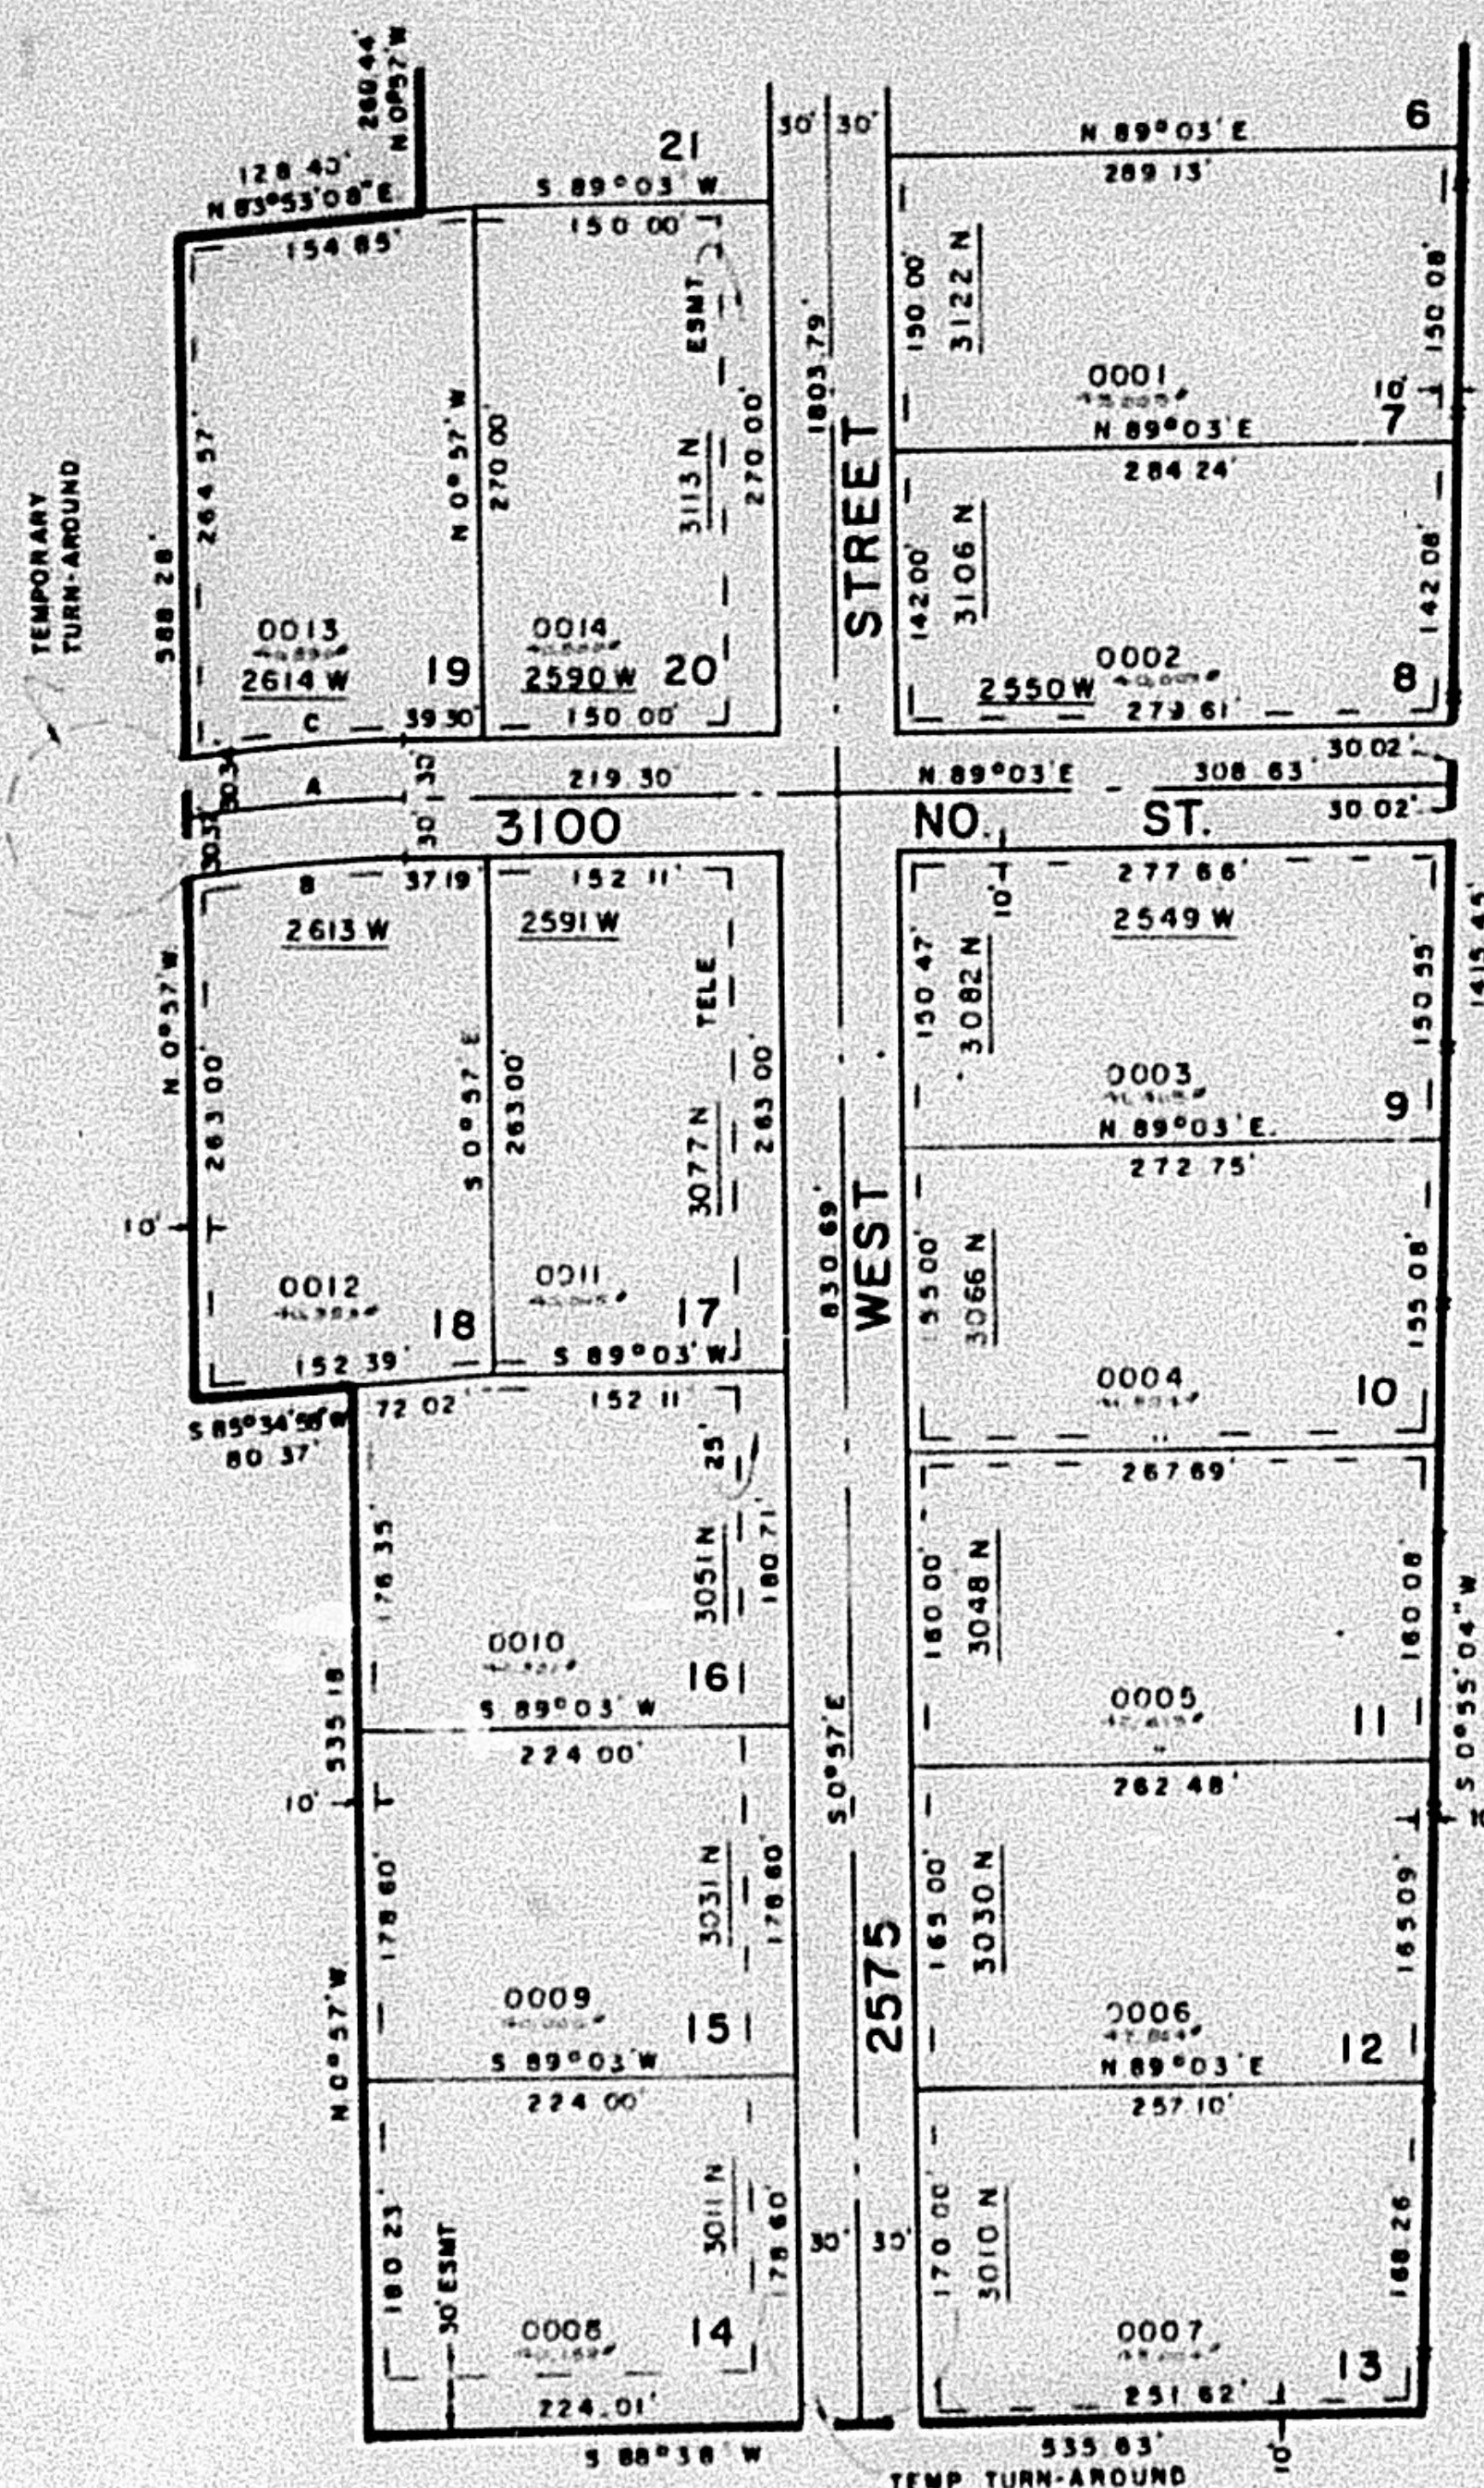

SEE PAGE 18

A	B	C
8°48'04"	9°10'13"	8°27'38"
751.08'	721.08'	781.08'
1°53'37"	1°15'41"	1°15'34"
115.26'	115.29'	115.23'
N 84°38'58"E	N 84°27'53"E	N 84°46'11"E

7' UTILITY & DRAINAGE EASEMENT
EACH SIDE OF PROPERTY LINE AS
INDICATED BY DASHED LINES

FOR COMPLETE ENG. DATA
SEE ORIG. DED. PLAT IN
BOOK 23, PAGE 8

SEE PAGE 17

19

W.F.J. 2-60