

PART OF N.W. 1/4 SEC. 26, T.7N., R.2W., S.L.B. & M.
JACKSON ACRES SUBDIVISION NO. 1

69

TAXING UNIT 145


LOTS 7-20
FARR WEST CITY
 SCALE 1"=100'

PREFIX 19-020

PAGE 70 OMITTED

EXCEPT WHERE OTHERWISE SHOWN
 ALL LOTS OWNED BY
 B.C. PROPERTIES

SEE PAGE 68

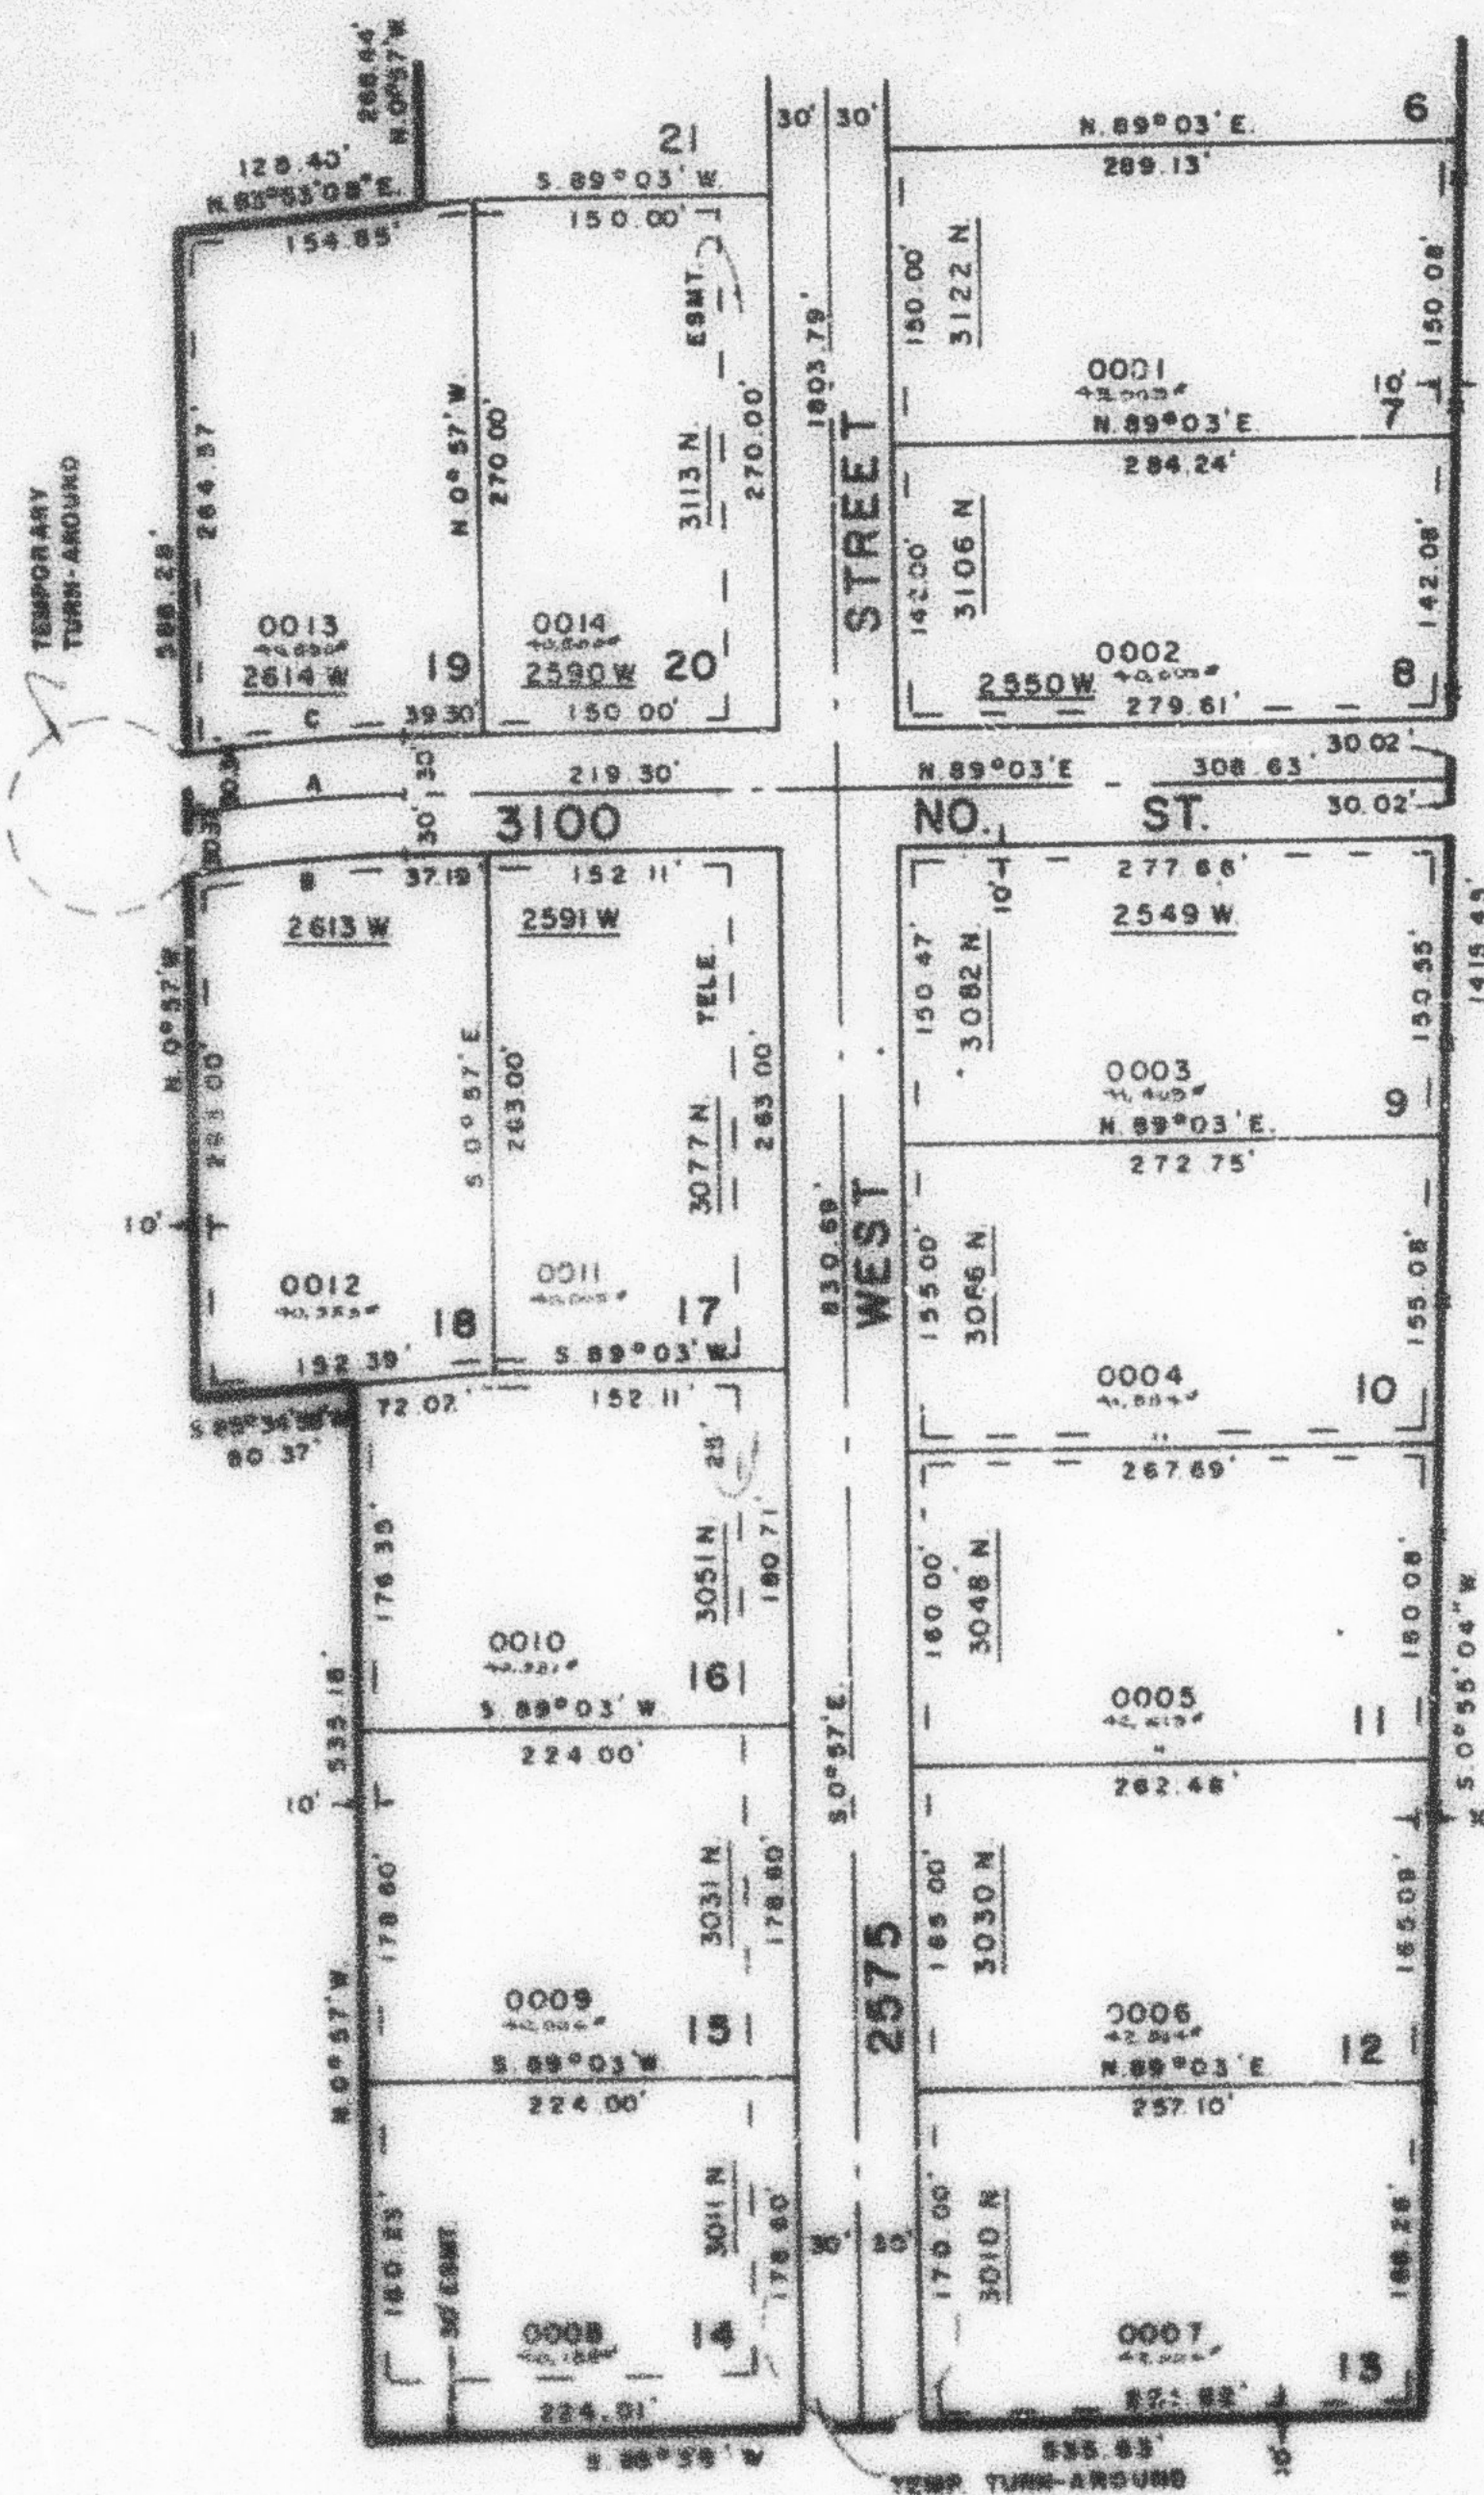

SEE PAGE 18

A	B	C
A= 8°48'04"	8°10'13"	8°27'36"
R= 751.08'	731.06'	781.08'
L= 115.37'	115.41'	115.34'
LC= 115.26'	115.29'	115.23'
N 84°38'58"E	N 84°27'53"E	N 84°48'11"E

7' UTILITY & DRAINAGE EASEMENT
 EACH SIDE OF PROPERTY LINE AS
 INDICATED BY DASHED LINES

FOR COMPLETE ENG. DATA
 SEE ORIG. DES. PLAT IN
 BOOK 23, PAGE 8

SEE PAGE 17