

PART OF N.W. 1/4 SEC. 26, T.7N., R.2W., S.L.B. & M.
JACKSON ACRES SUBDIVISION NO. 1

69

TAXING UNIT: 145


LOTS 7-20
FARR WEST CITY
SCALE 1"=100'

PREFIX: 19-069

PAGE 70 OMITTED

SEE PAGE 68

EXCEPT WHERE OTHERWISE SHOWN
ALL LOTS OWNED BY
P. C. PROPERTIES

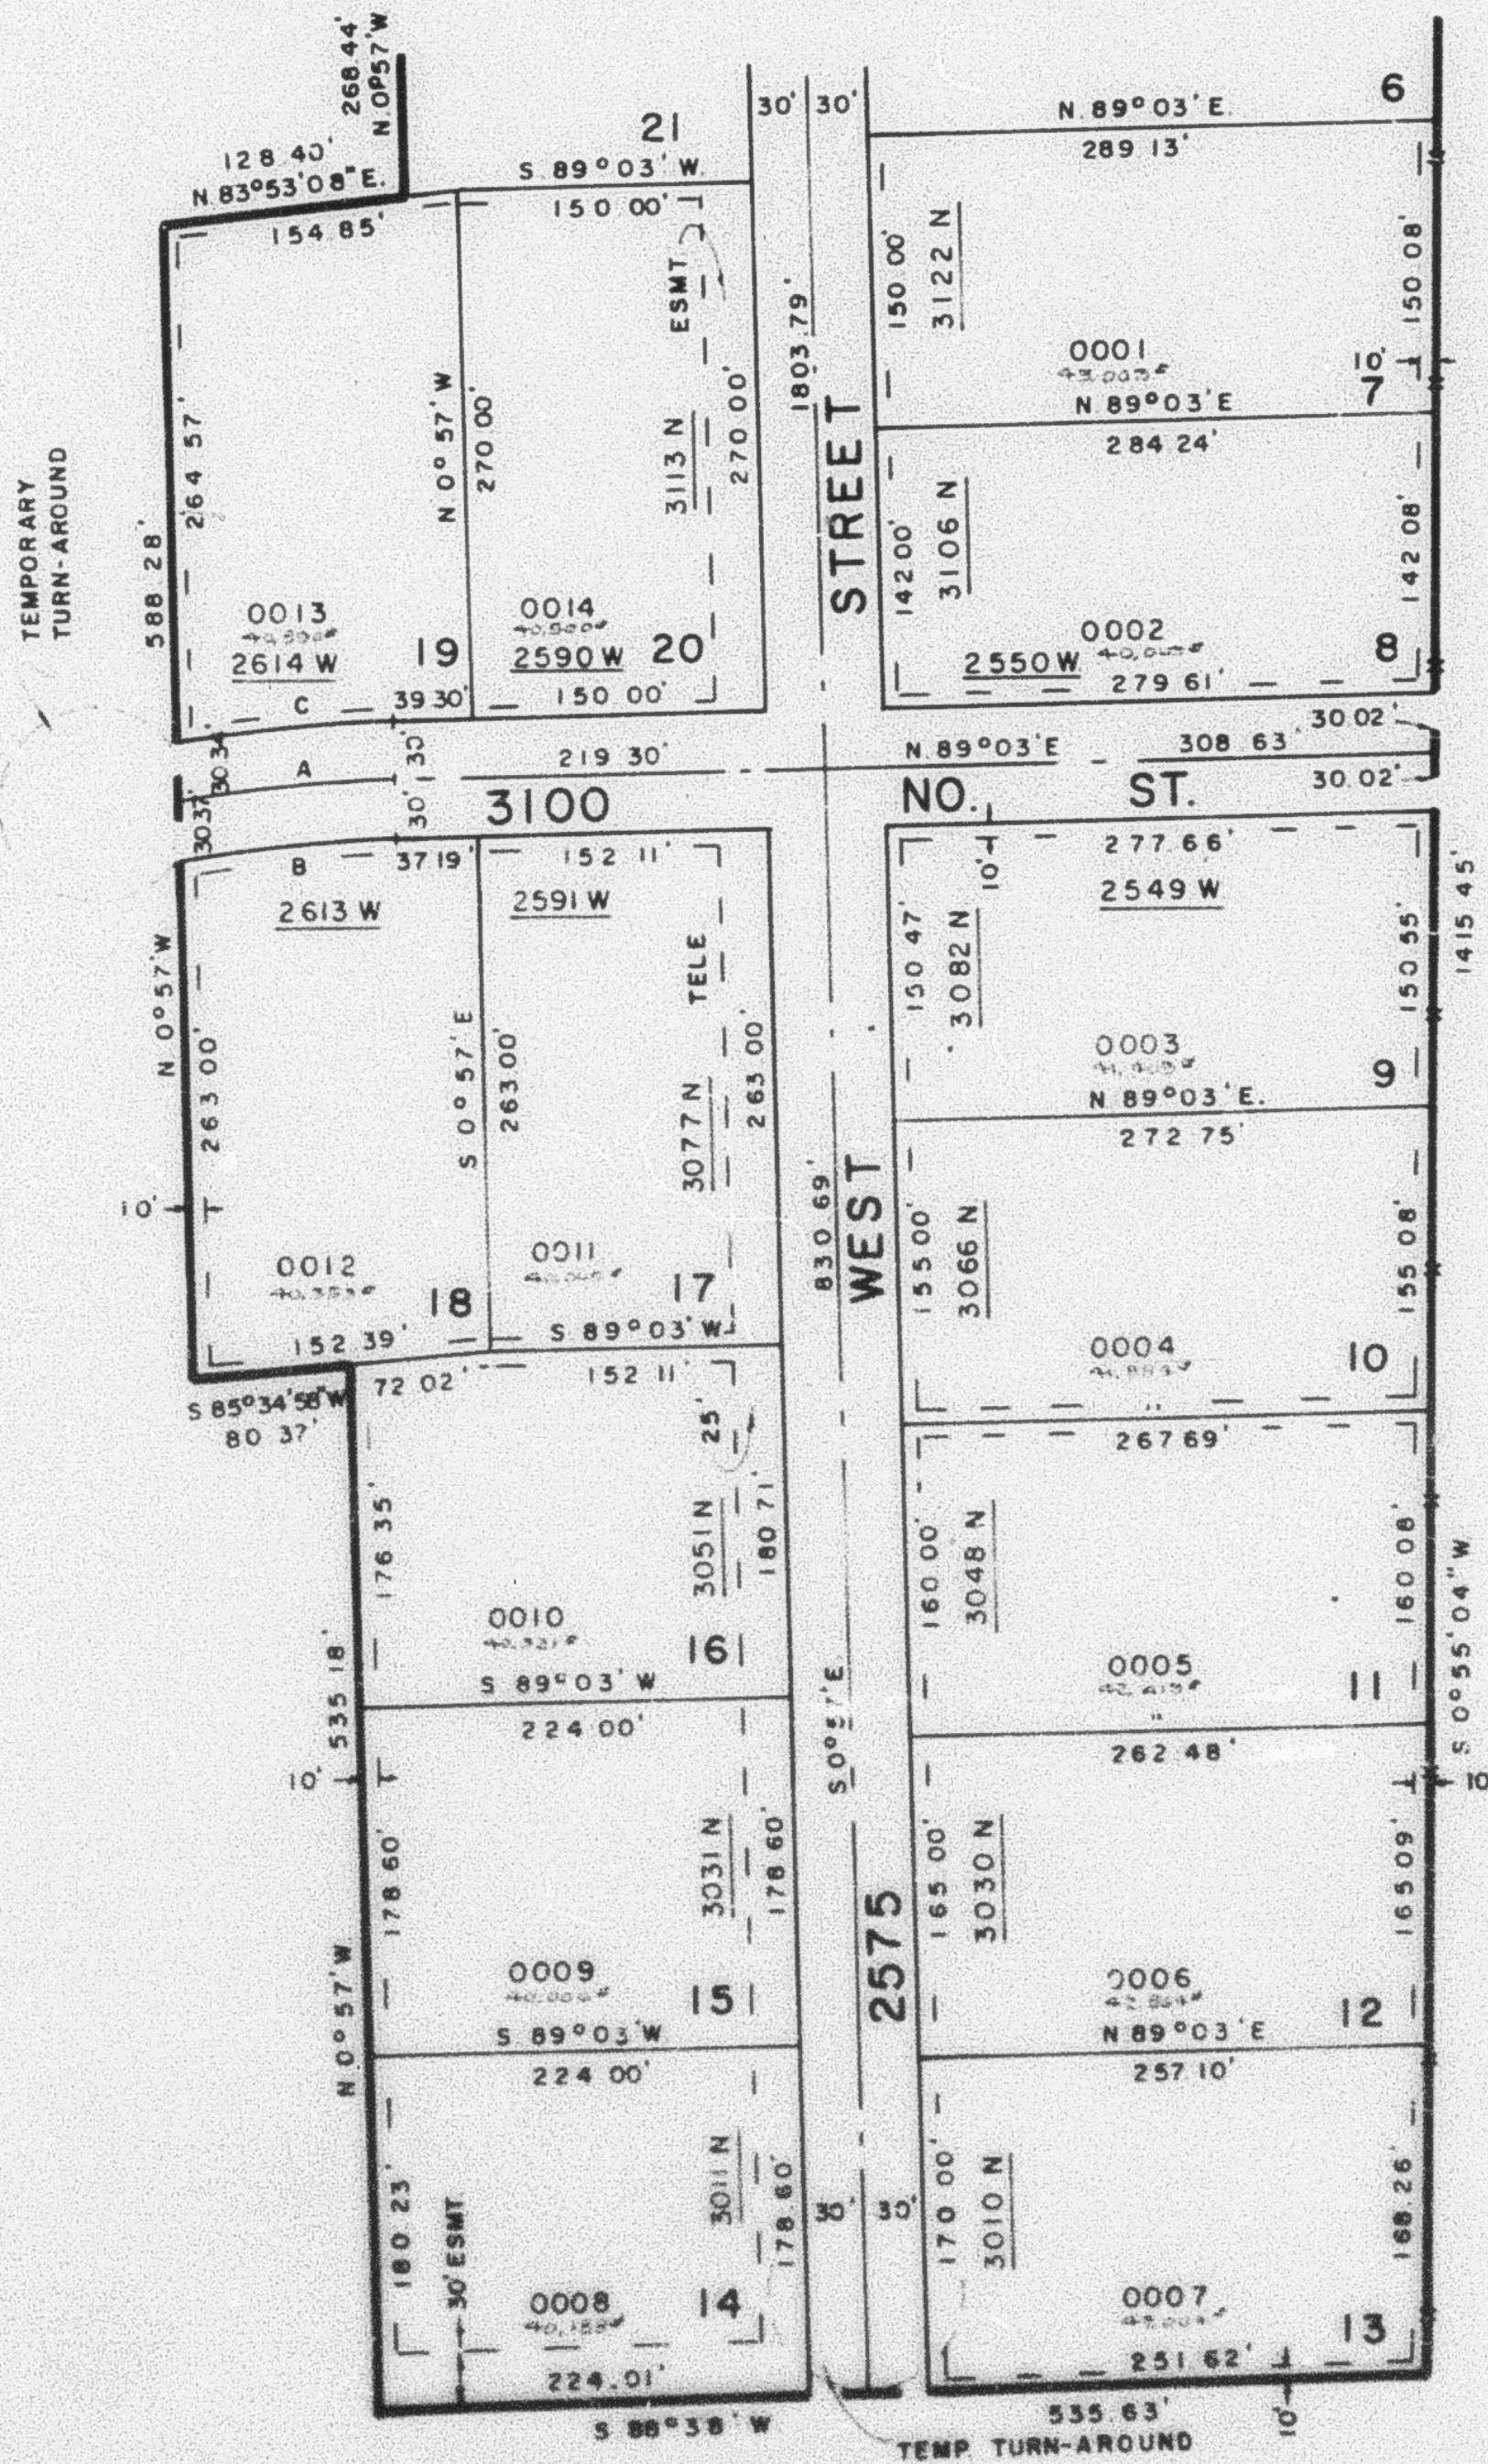

SEE PAGE 18

	A	B	C
A:	8°48'04"	9°10'13"	8°27'36"
R:	751.08'	721.08'	781.08'
L:	115.37'	115.41'	115.34'
LC:	115.26'	115.29'	115.23'
	N 84°38'58"E	N 84°27'53"E	N 84°49'11"E

7' UTILITY & DRAINAGE EASEMENT
EACH SIDE OF PROPERTY LINE AS
INDICATED BY DASHED LINES

FOR COMPLETE ENG DATA
SEE ORIG DED PLAT IN
BOOK 23, PAGE 8

SEE PAGE 17