

PART OF N.W. 1/4 SEC. 26, T.7N., R.2W., S.L.B. & M.
JACKSON ACRES SUBDIVISION NO. 1

69

TAXING UNIT: 145


LOTS 7-20
FARR WEST CITY
SCALE 1"=100'

PREFIX: 19-069

PAGE 70 OMITTED

EXCEPT WHERE OTHERWISE SHOWN
ALL LOTS OWNED BY:
RAY CARROLL

SEE PAGE 68

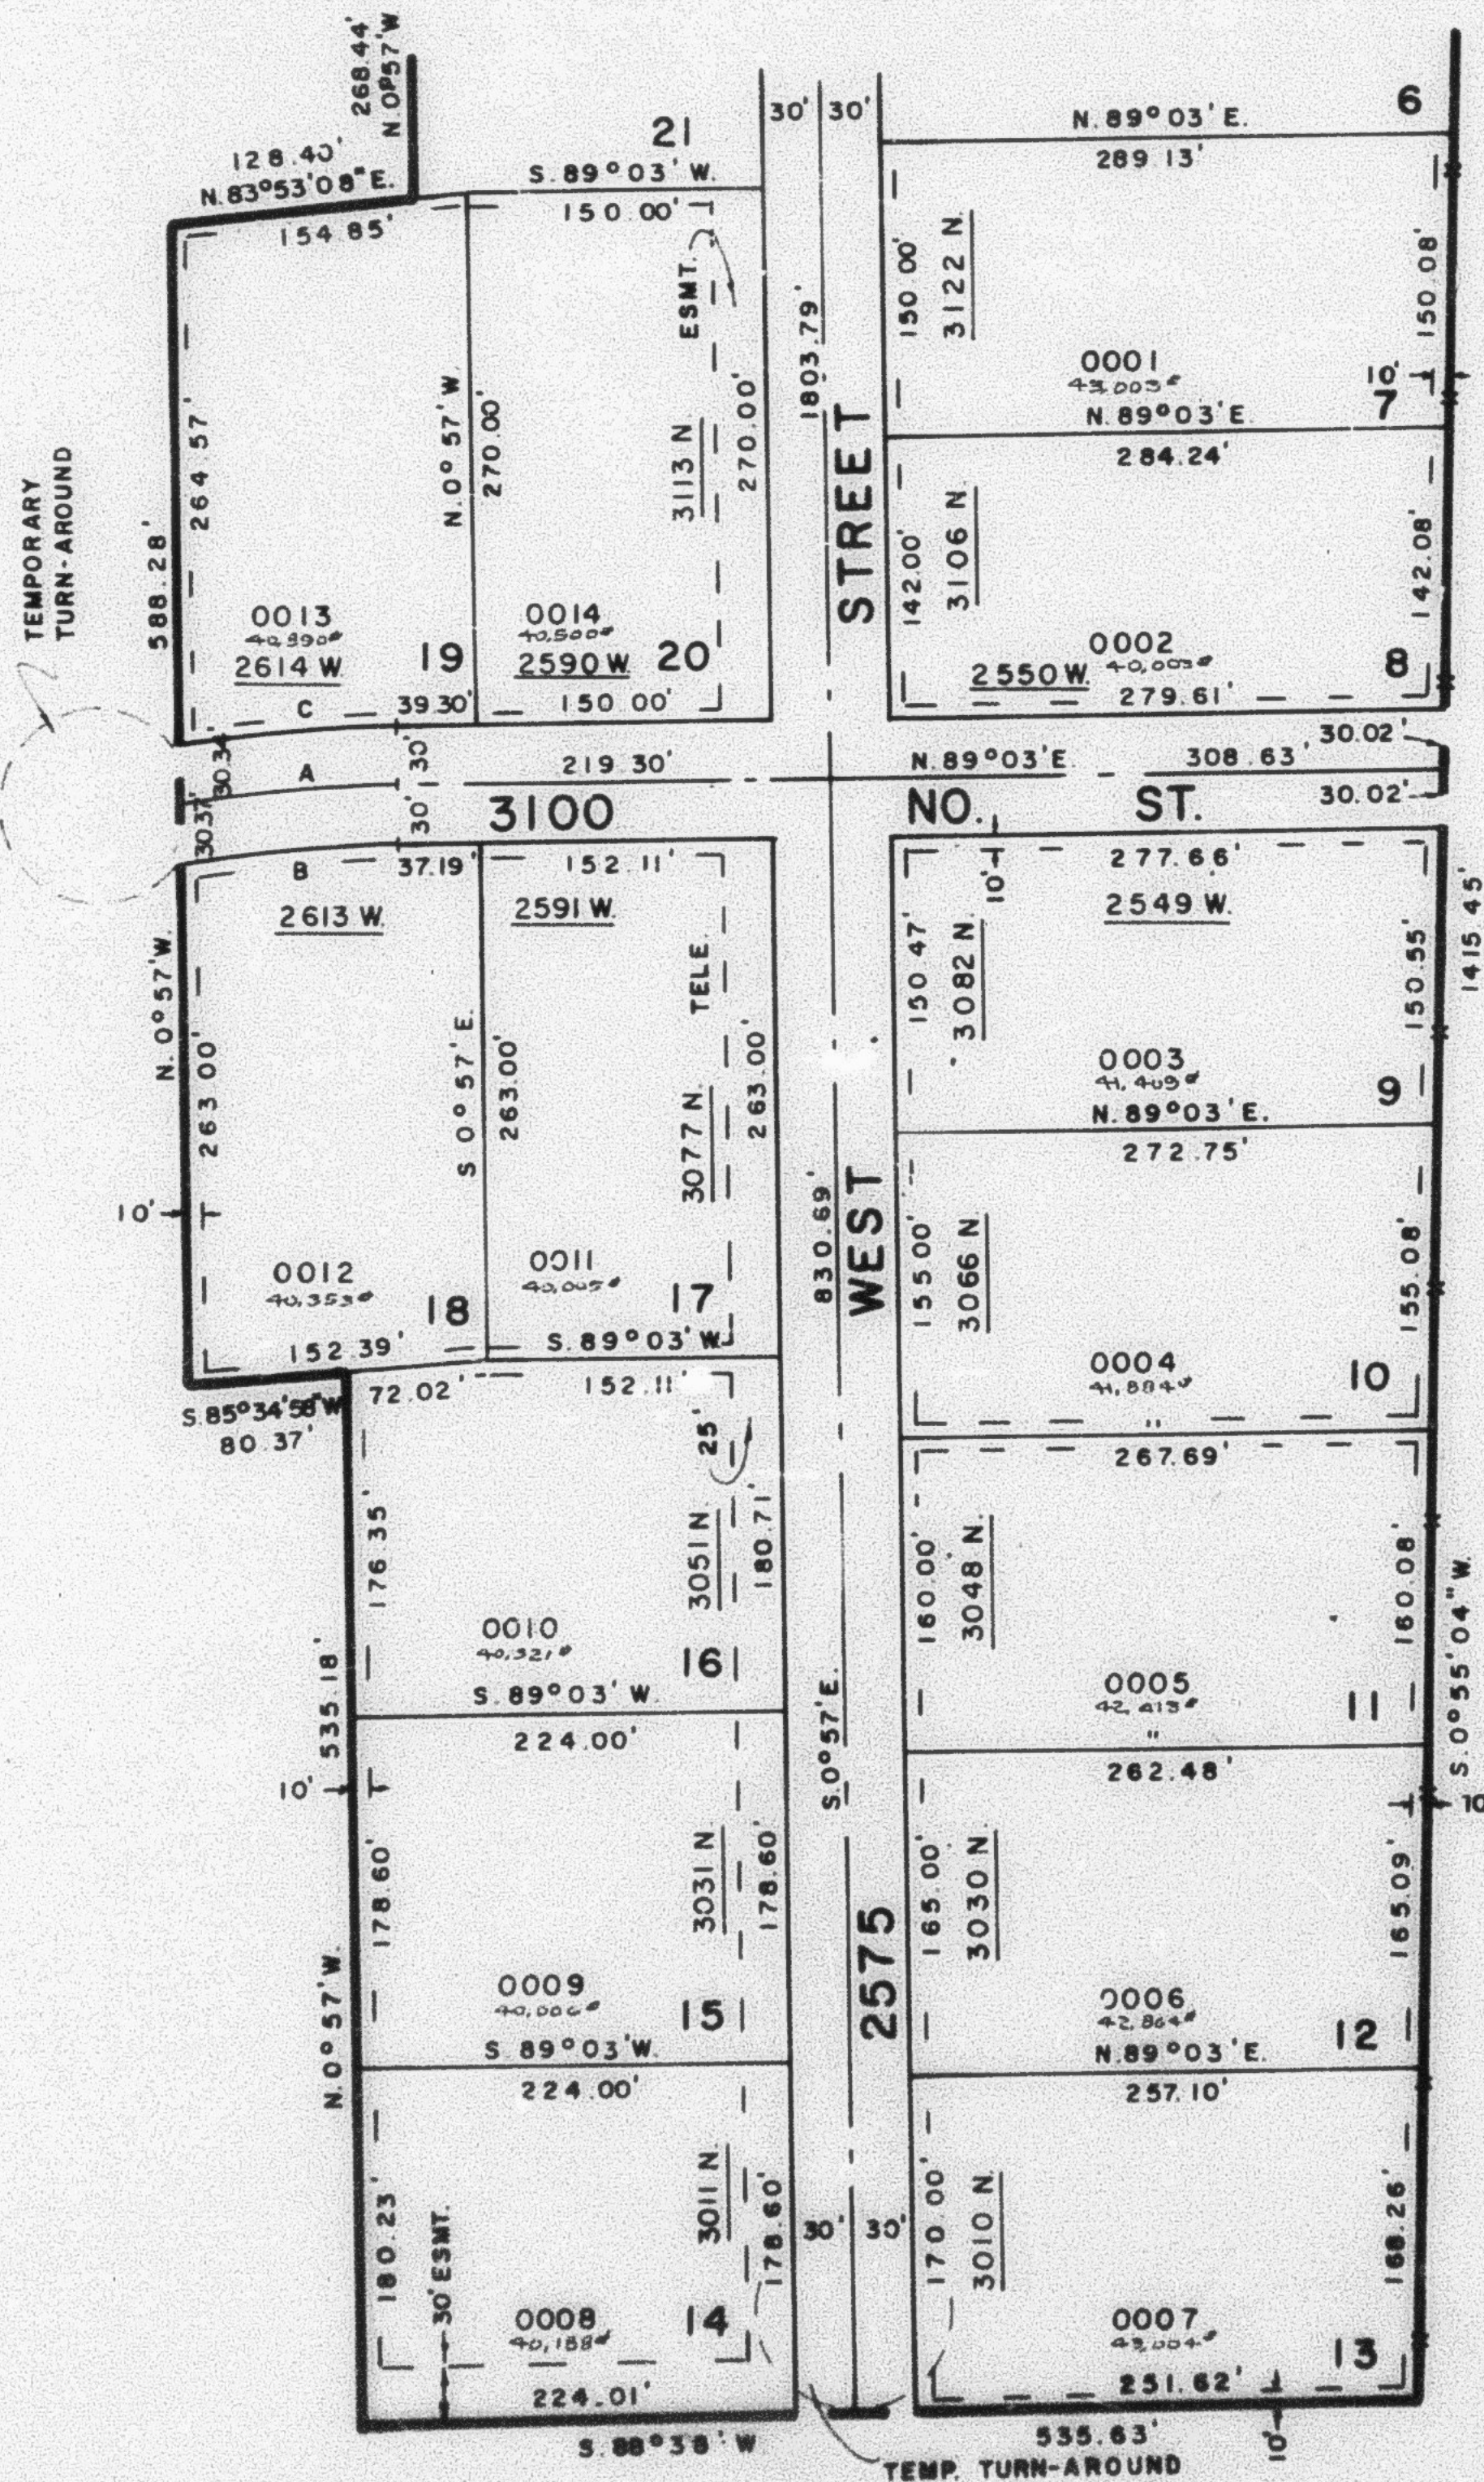

SEE PAGE 18

A	B	C
A= 8°48'04"	9°10'13"	8°27'38"
R= 751.08'	721.08'	781.08'
L= 115.37'	115.41'	115.34'
LC= 115.26'	115.29'	115.23'
N.84°38'58"E.	N.84°27'53"E.	N.84°49'11"E.

7' UTILITY & DRAINAGE EASEMENT
EACH SIDE OF PROPERTY LINE AS
INDICATED BY DASHED LINES

FOR COMPLETE ENG. DATA
SEE ORIG. DED. PLAT IN
BOOK 23, PAGE 8

SEE PAGE 18

SEE PAGE 17