

PART OF N.E. 1/4 SEC. 35, T.7 N. R. 2 W. S.L.B. & M.

71

RANDALL ACRES NO. 4

LOTS 43-46, 49-51, 60-62

TAXING UNIT: 145

FARR WEST CITY

PREFIX: 19-071

SCALE 1"=50'

ALL LOTS ARE OWNED BY FRANKLIN D. MADHAN, TRUSTEE EXCEPT WHERE OTHERWISE SHOWN.

SEE PAGE 39-1

CURVE DATA

(C) A=7°07'
R=804.06'
L=99.87'
T=50.00'

(D) A=1°38'
R=834.06'
L=23.05'
LC=23.05'


(E) A=5°32'
R=834.06'
L=80.55'
LC=80.52'

(F) A=1°39'38"
R=774.06'
L=22.43'
LC=22.43'

(G) A=15°27'24"
R=774.06'
L=73.72'
LC=73.69'

SEE PAGE 72

SEE PAGE 66

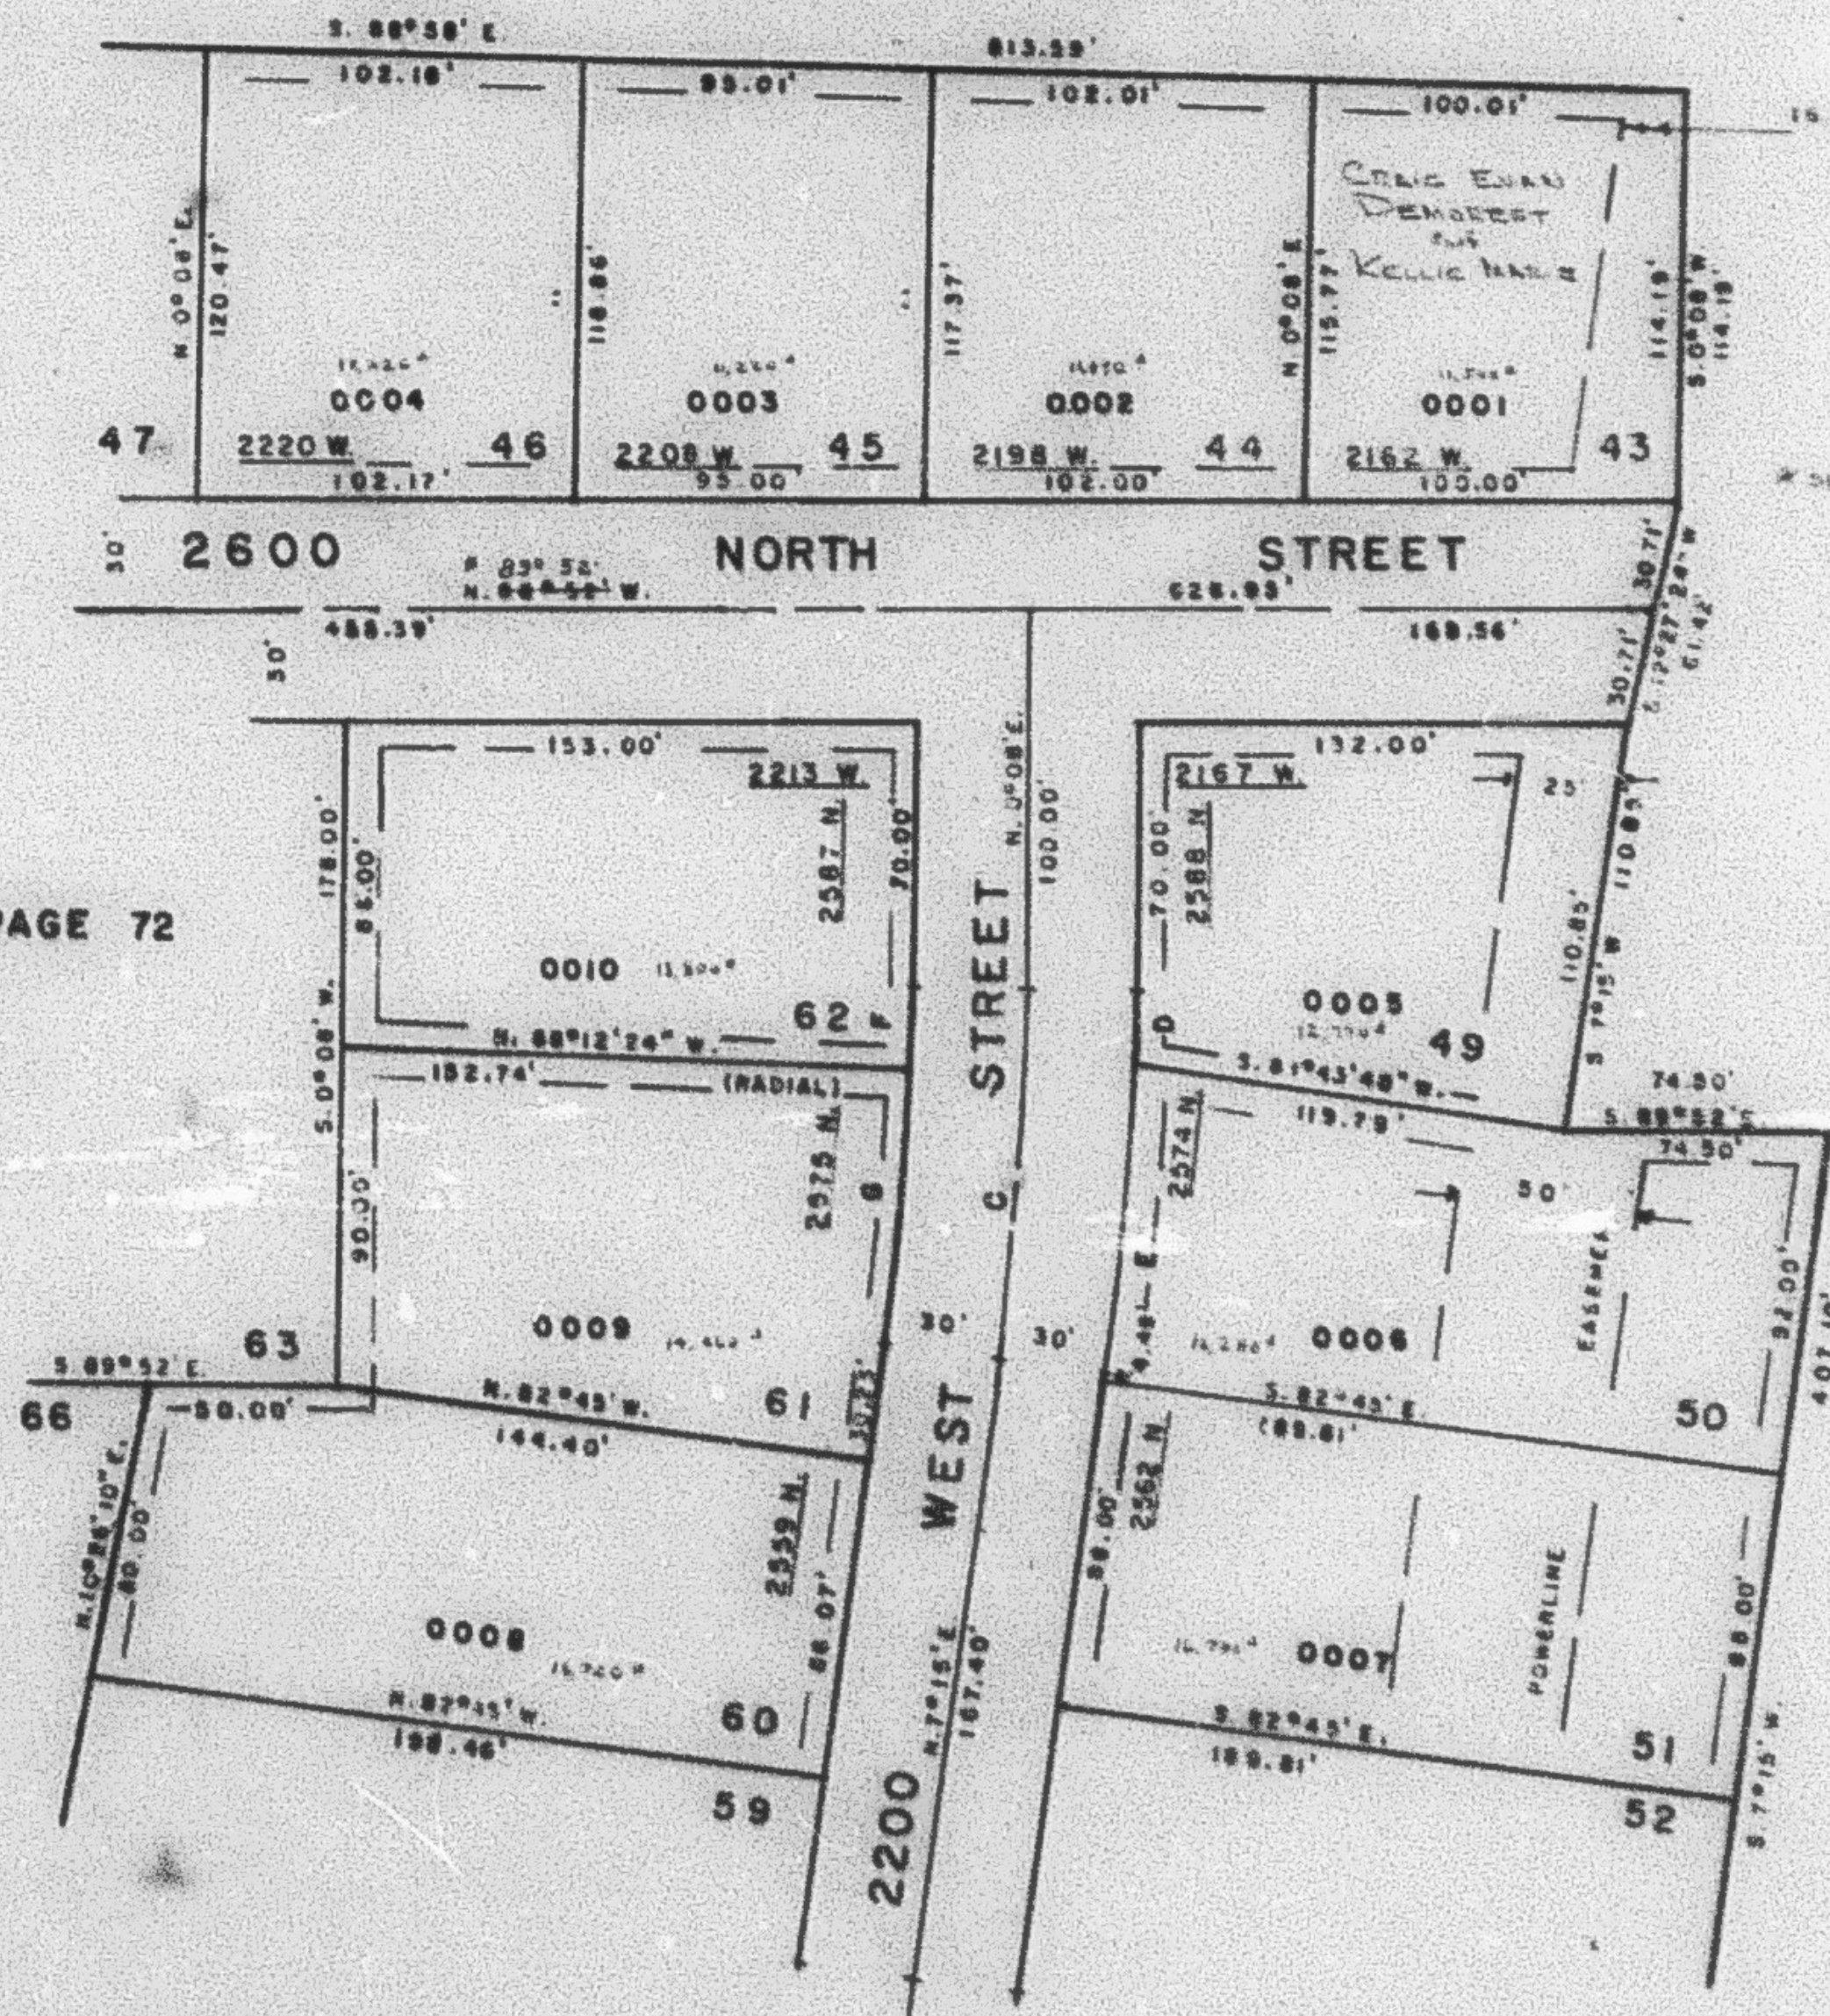

SEE PAGE 73