

PART OF N.E. 1/4 SEC. 35, T.7 N. R. 2 W. S. L. B. & M.

71

# RANDALL ACRES NO. 4

LOTS 43-46, 49-51, 60-62

TAXING UNIT: 145

FARR WEST CITY

PREFIX: 19-071

SCALE 1"=50'

ALL LOTS ARE OWNED BY FRANKLIN D. MAUGHAN, TRUSTEE, EXCEPT WHERE OTHERWISE SHOWN.


SEE PAGE 39-1

## CURVE DATA

- (C)  $\Delta = 7^{\circ}01'$   
R = 804.06'  
L = 99.87'  
T = 80.00'
- (D)  $\Delta = 1^{\circ}30'$   
R = 834.06'  
L = 23.08'  
LC = 23.05'
- (E)  $\Delta = 5^{\circ}32'$   
R = 834.06'  
L = 60.38'  
LC = 60.32'
- (F)  $\Delta = 1^{\circ}39'36''$   
R = 774.08'  
L = 22.43'  
LC = 22.43'
- (G)  $\Delta = 1^{\circ}37'24''$   
R = 774.08'  
L = 73.72'  
LC = 73.69'

SEE PAGE 72

SEE PAGE 66

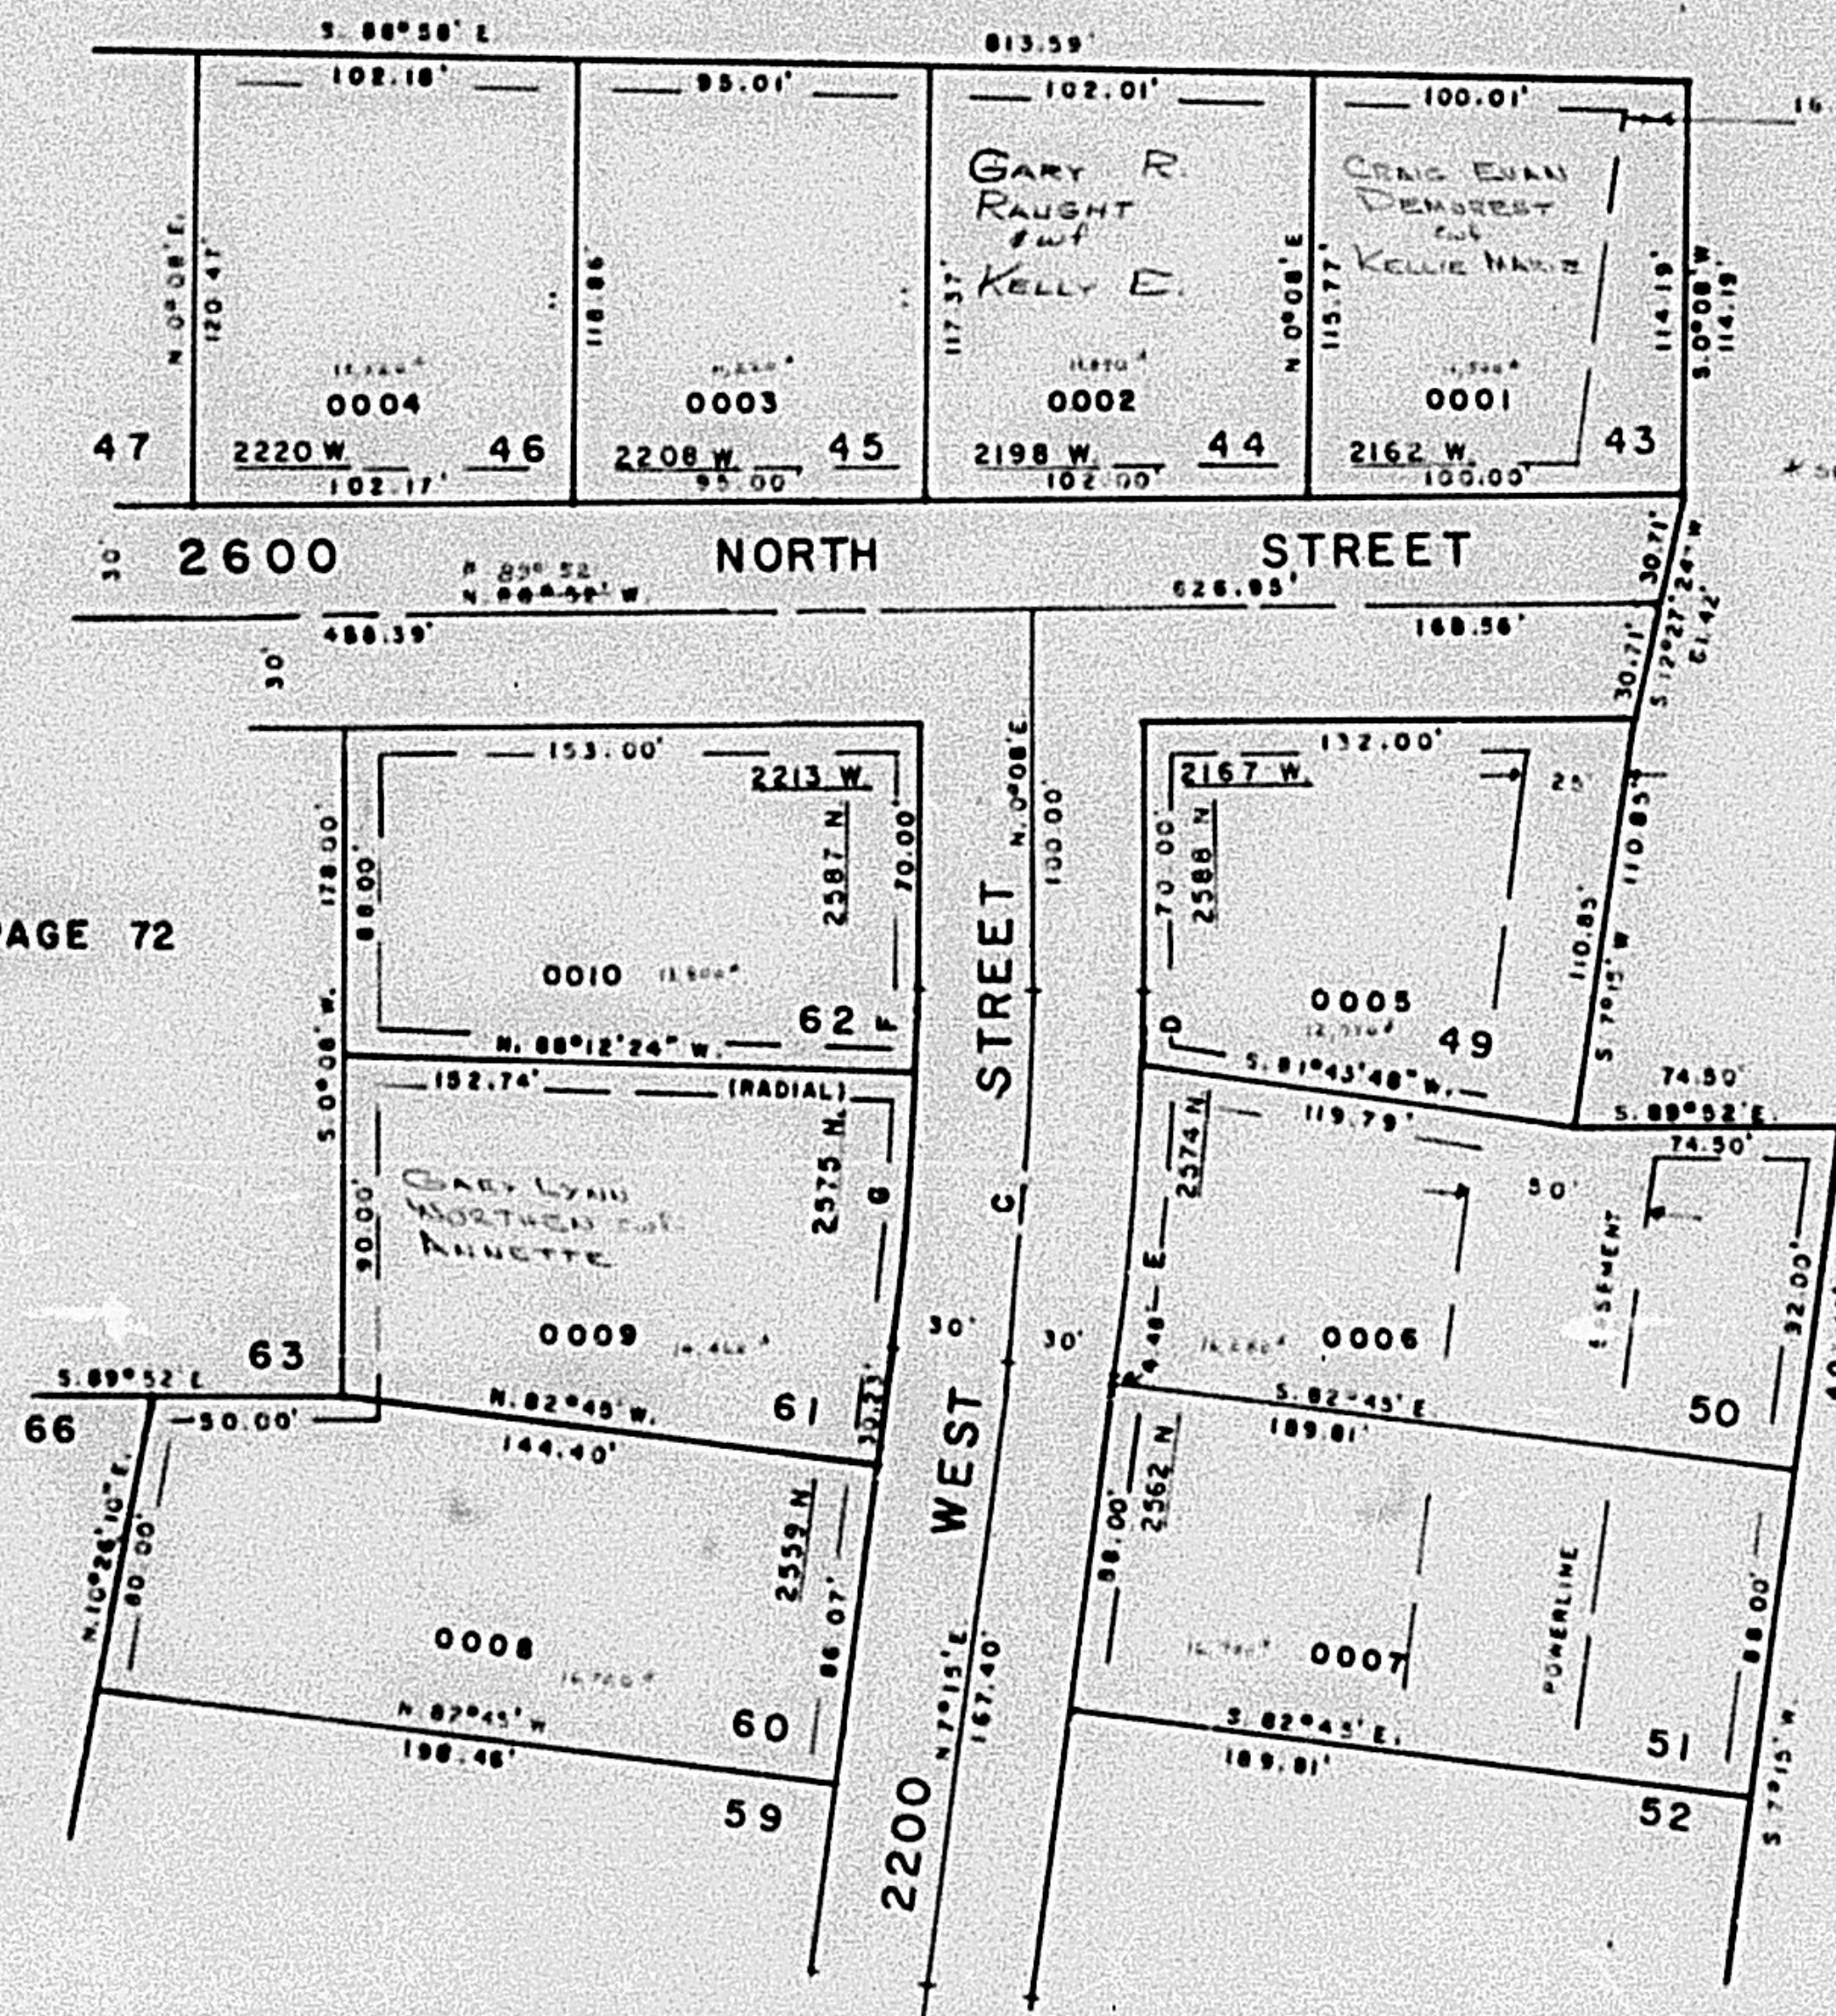

SEE PAGE 73