

PART OF N.E. 1/4 SEC. 35, T.7 N. R. 2 W. S. L. B. & M.

71

RANDALL ACRES NO. 4

LOTS 43-46, 49-51, 60-62

TAXING UNIT: 145

FARR WEST CITY

PREFIX: 19-071

SCALE 1" = 50'

SEE PAGE 39-1

CURVE DATA

(C) A = 7°07'
R = 804.06'
L = 98.87'
T = 50.00'

(B) A = 1°36'
R = 834.06'
L = 23.05'
LC = 23.05'


(E) A = 8°32'
R = 834.06'
L = 80.85'
LC = 80.82'

(F) A = 1°39'36"
R = 774.06'
L = 22.43'
LC = 22.43'

(G) A = 8°27'24"
R = 774.06'
L = 73.72'
LC = 73.69'

SEE PAGE 72

SEE PAGE 66

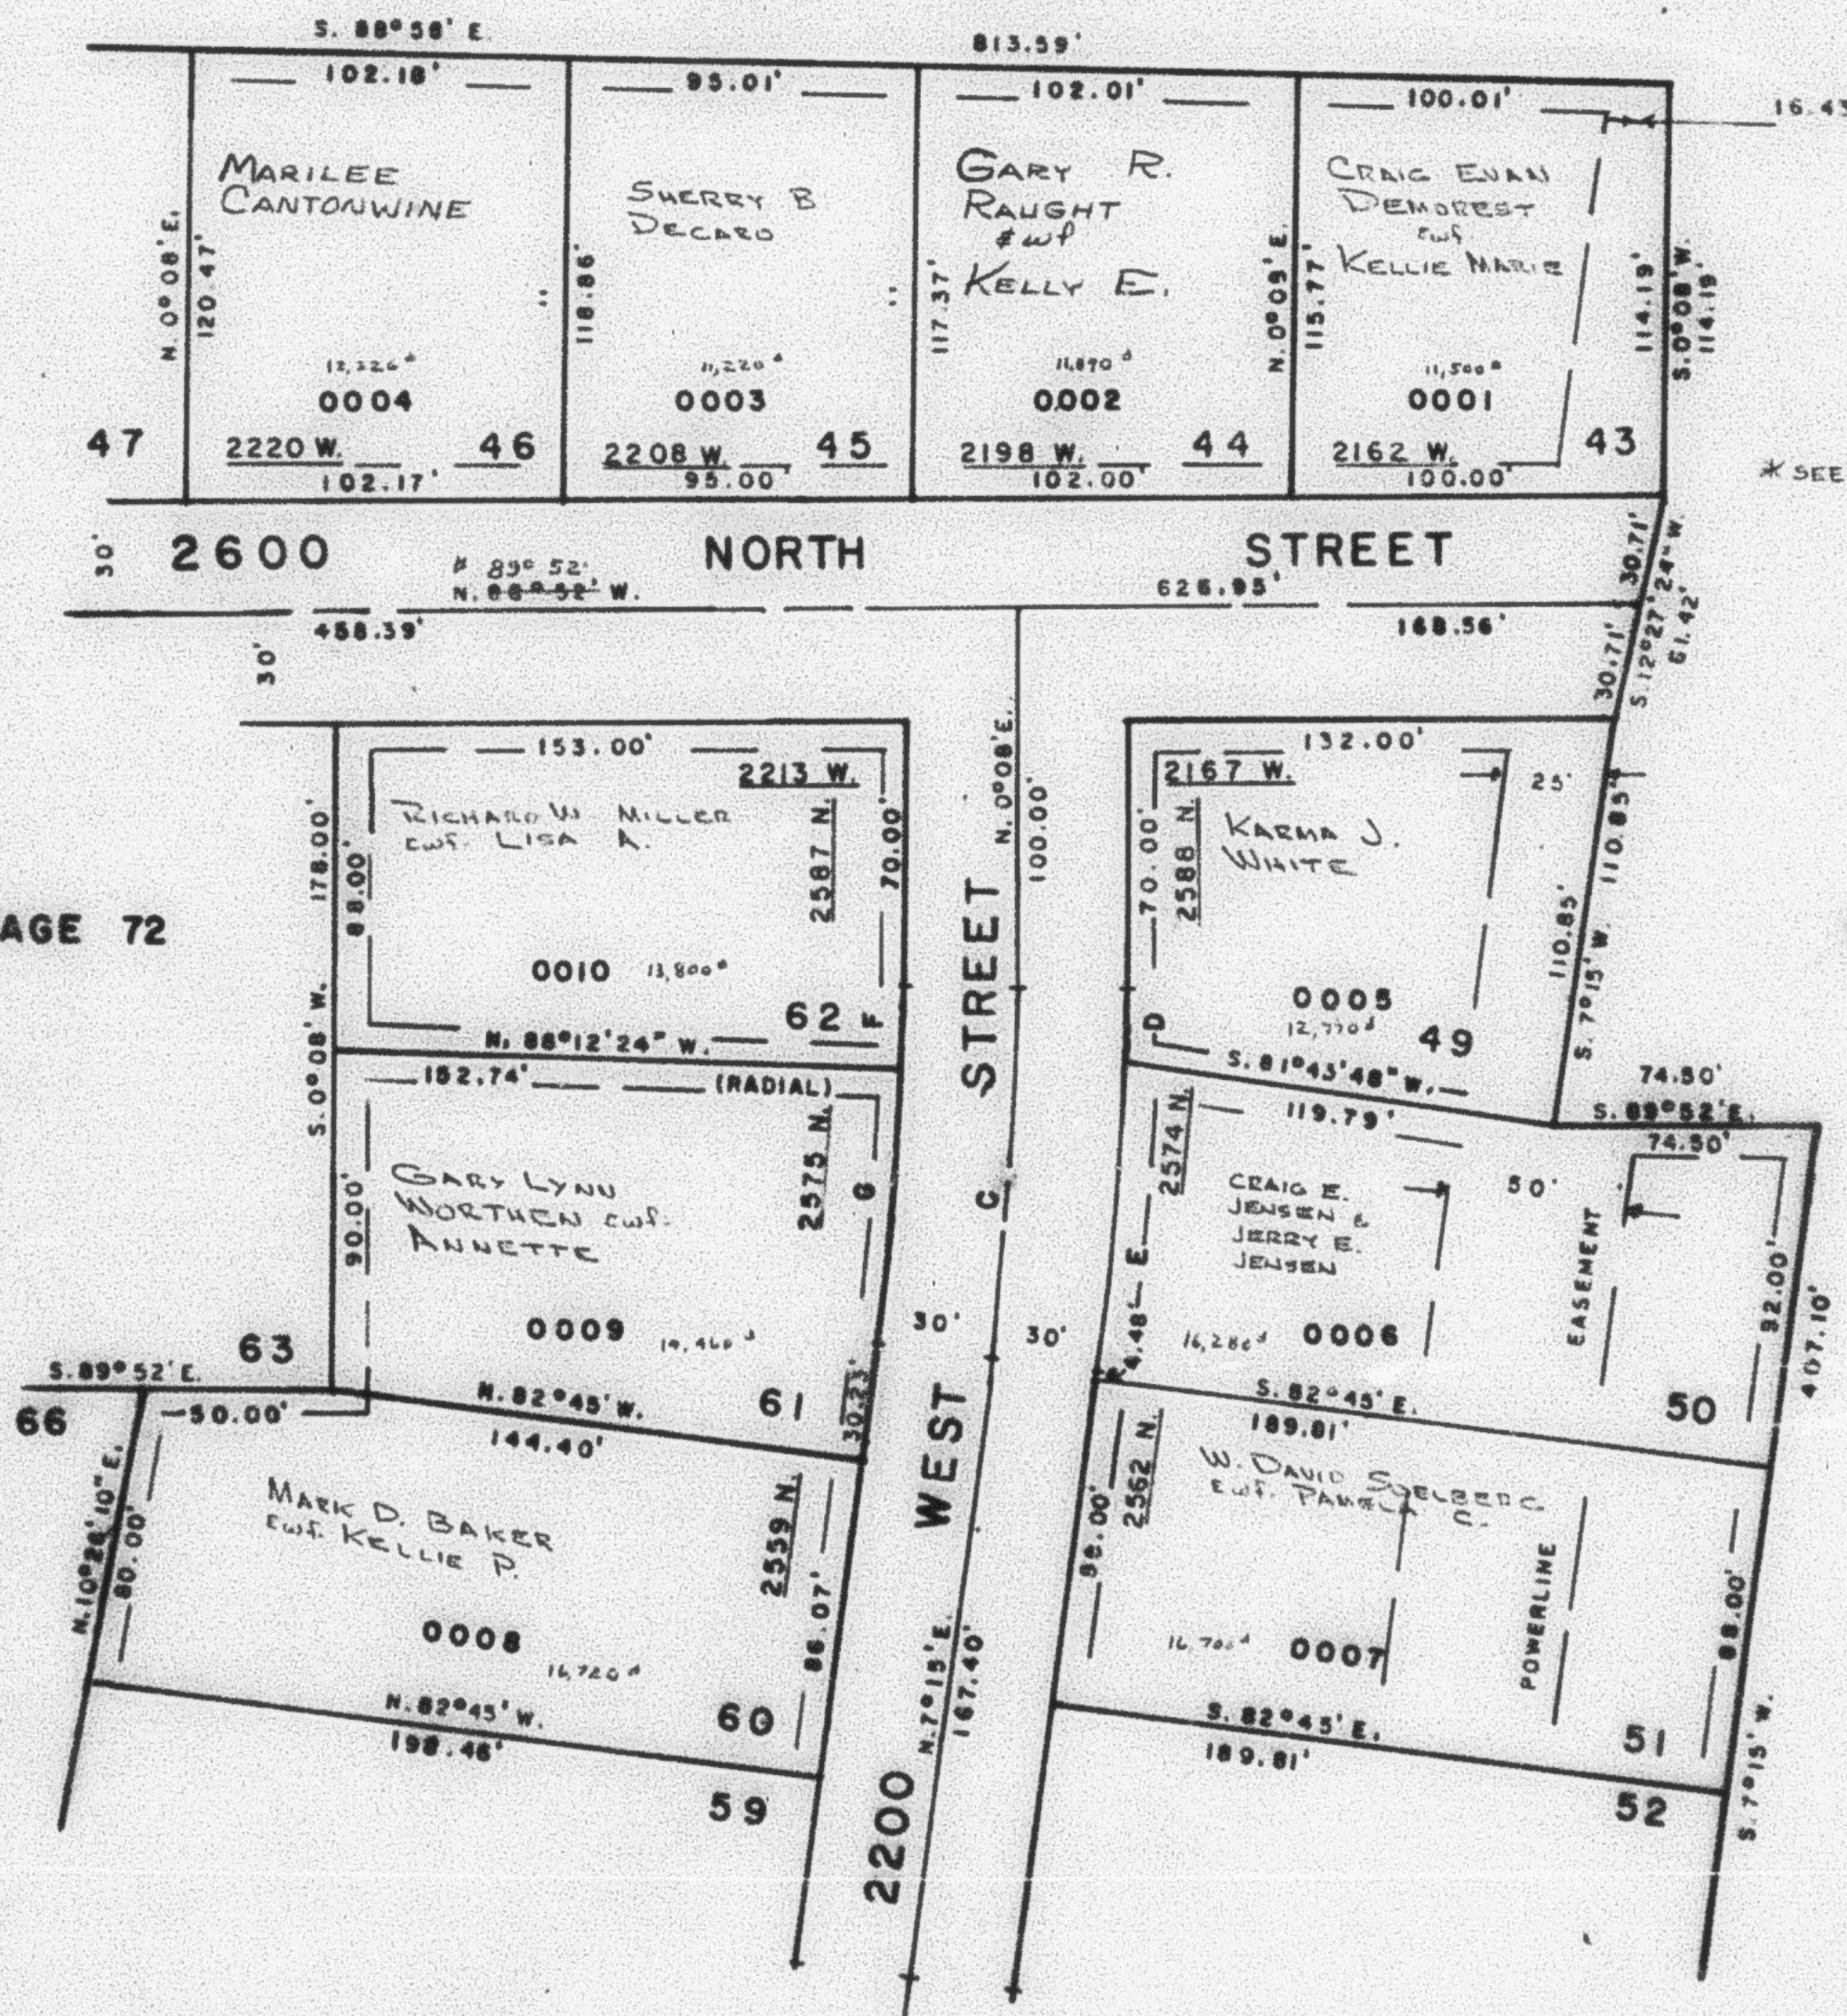

SEE PAGE 73