

PART OF N.E. 1/4 SEC. 35, T.7 N. R. 2 W. S. L. B. & M.

71

RANDALL ACRES NO. 4

LOTS 43-46, 49-51, 60-62

TAXING UNIT: 145

FARR WEST CITY

PREFIX: 19-071

SCALE 1"=50'

SEE PAGE 39-1

CURVE DATA

(C) $\Delta = 7^{\circ}07'$
 $R = 804.06'$
 $L = 99.87'$
 $LC = 50.00'$

(D) $\Delta = 1^{\circ}38'$
 $R = 834.06'$
 $L = 23.05'$
 $LC = 23.05'$


(E) $\Delta = 5^{\circ}32'$
 $R = 834.06'$
 $L = 80.35'$
 $LC = 80.32'$

(F) $\Delta = 1^{\circ}39'36''$
 $R = 774.06'$
 $L = 22.43'$
 $LC = 22.43'$

(G) $\Delta = 15^{\circ}27'24''$
 $R = 774.06'$
 $L = 73.72'$
 $LC = 73.69'$

SEE PAGE 72

SEE PAGE 66

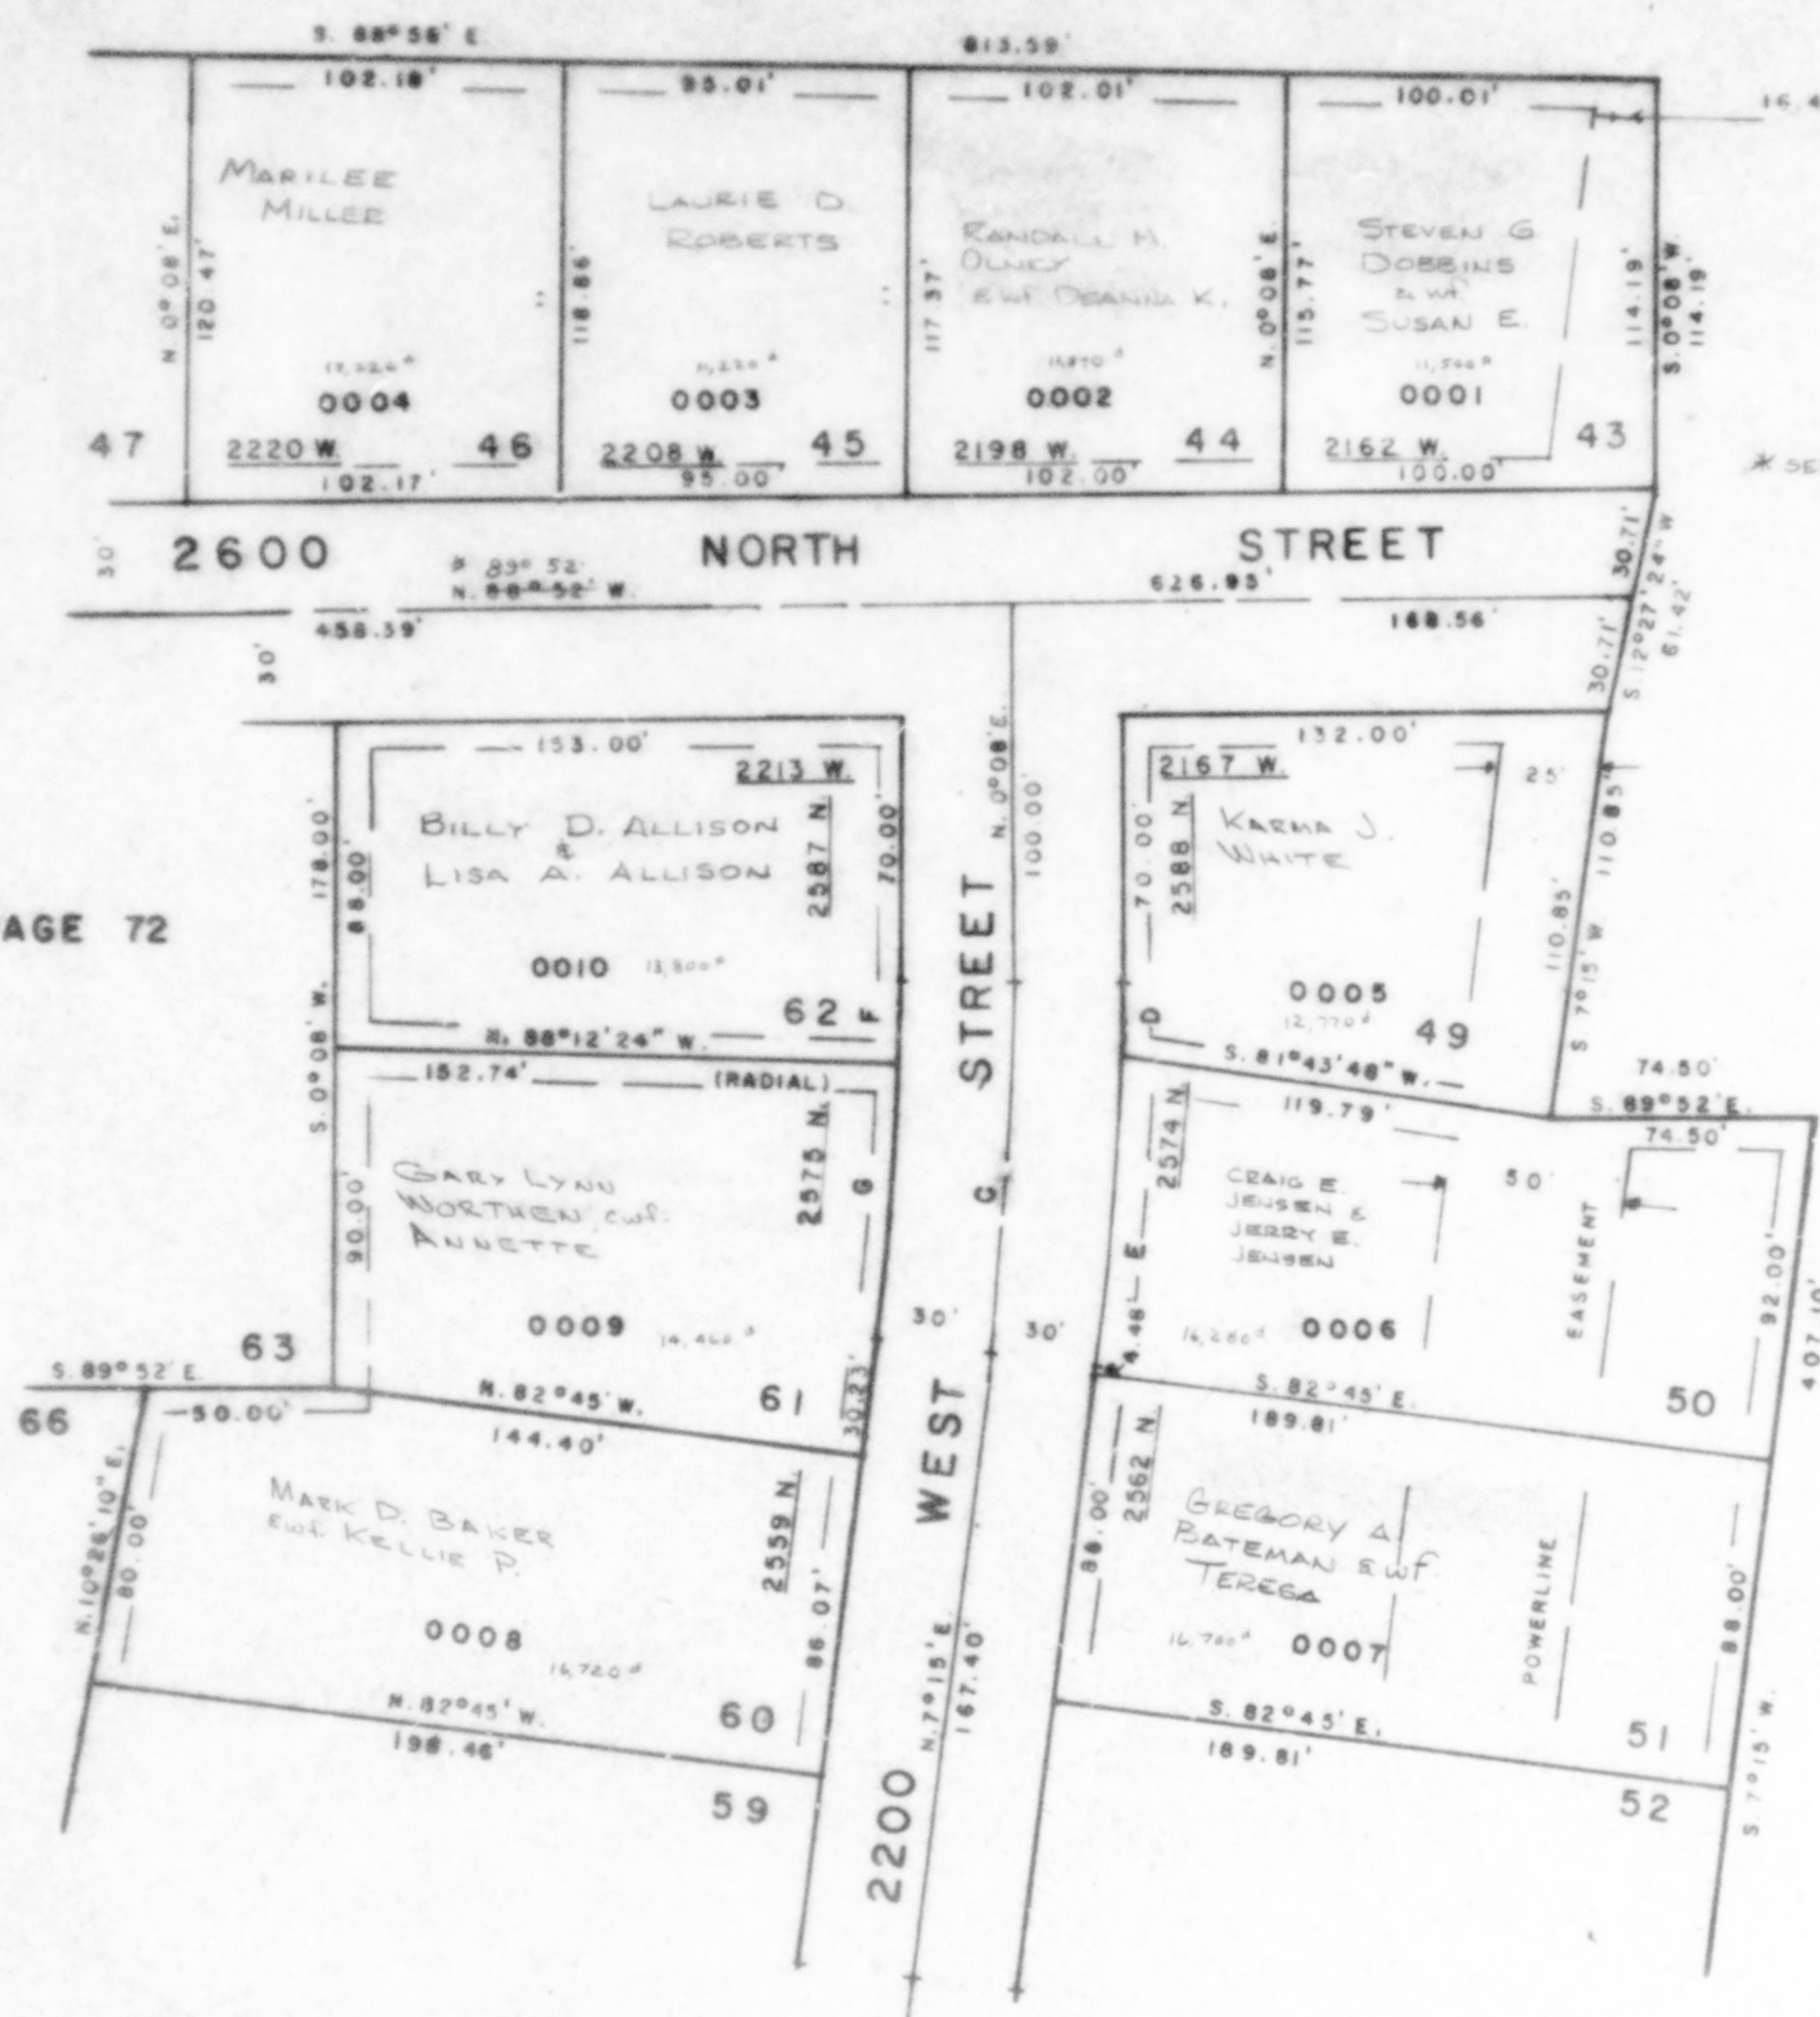

SEE PAGE 73