

PART OF N.E. 1/4 SEC. 35, T. 7 N. R. 2 W. S. L. B. & M.

73

RANDALL ACRES NO. 4

LOTS 52-59

TAXING UNIT: 145

FARR WEST CITY

PREFIX: 19-073


SCALE 1" = 50'

SEE PAGE 72

CURVE DATA

- (A) $\Delta = 31^{\circ}38'24''$
 $R = 176.45'$
 $L = 97.45'$
 $T = 50.00'$
- (B) $\Delta = 24^{\circ}31'24''$
 $R = 230.06'$
 $L = 98.47'$
 $T = 50.00'$
- (M) $\Delta = 14^{\circ}02'$
 $R = 200.06'$
 $L = 49.00'$
 $LC = 48.88'$
- (I) $\Delta = 10^{\circ}29'24''$
 $R = 200.06'$
 $L = 36.83'$
 $LC = 36.98'$
- (J) $\Delta = 2^{\circ}52'55''$
 $R = 260.06'$
 $L = 13.08'$
 $LC = 13.08'$
- (K) $\Delta = 21^{\circ}38'29''$
 $R = 260.06'$
 $L = 98.24'$
 $LC = 97.65'$
- (L) $\Delta = 10^{\circ}25'55''$
 $R = 206.46'$
 $L = 57.57'$
 $LC = 37.92'$
- (N) $\Delta = 21^{\circ}12'49''$
 $R = 206.45'$
 $L = 78.44'$
 $LC = 76.01'$
- (W) $\Delta = 31^{\circ}38'24''$
 $R = 176.45'$
 $L = 97.45'$
 $LC = 79.86'$

SEE PAGE 74

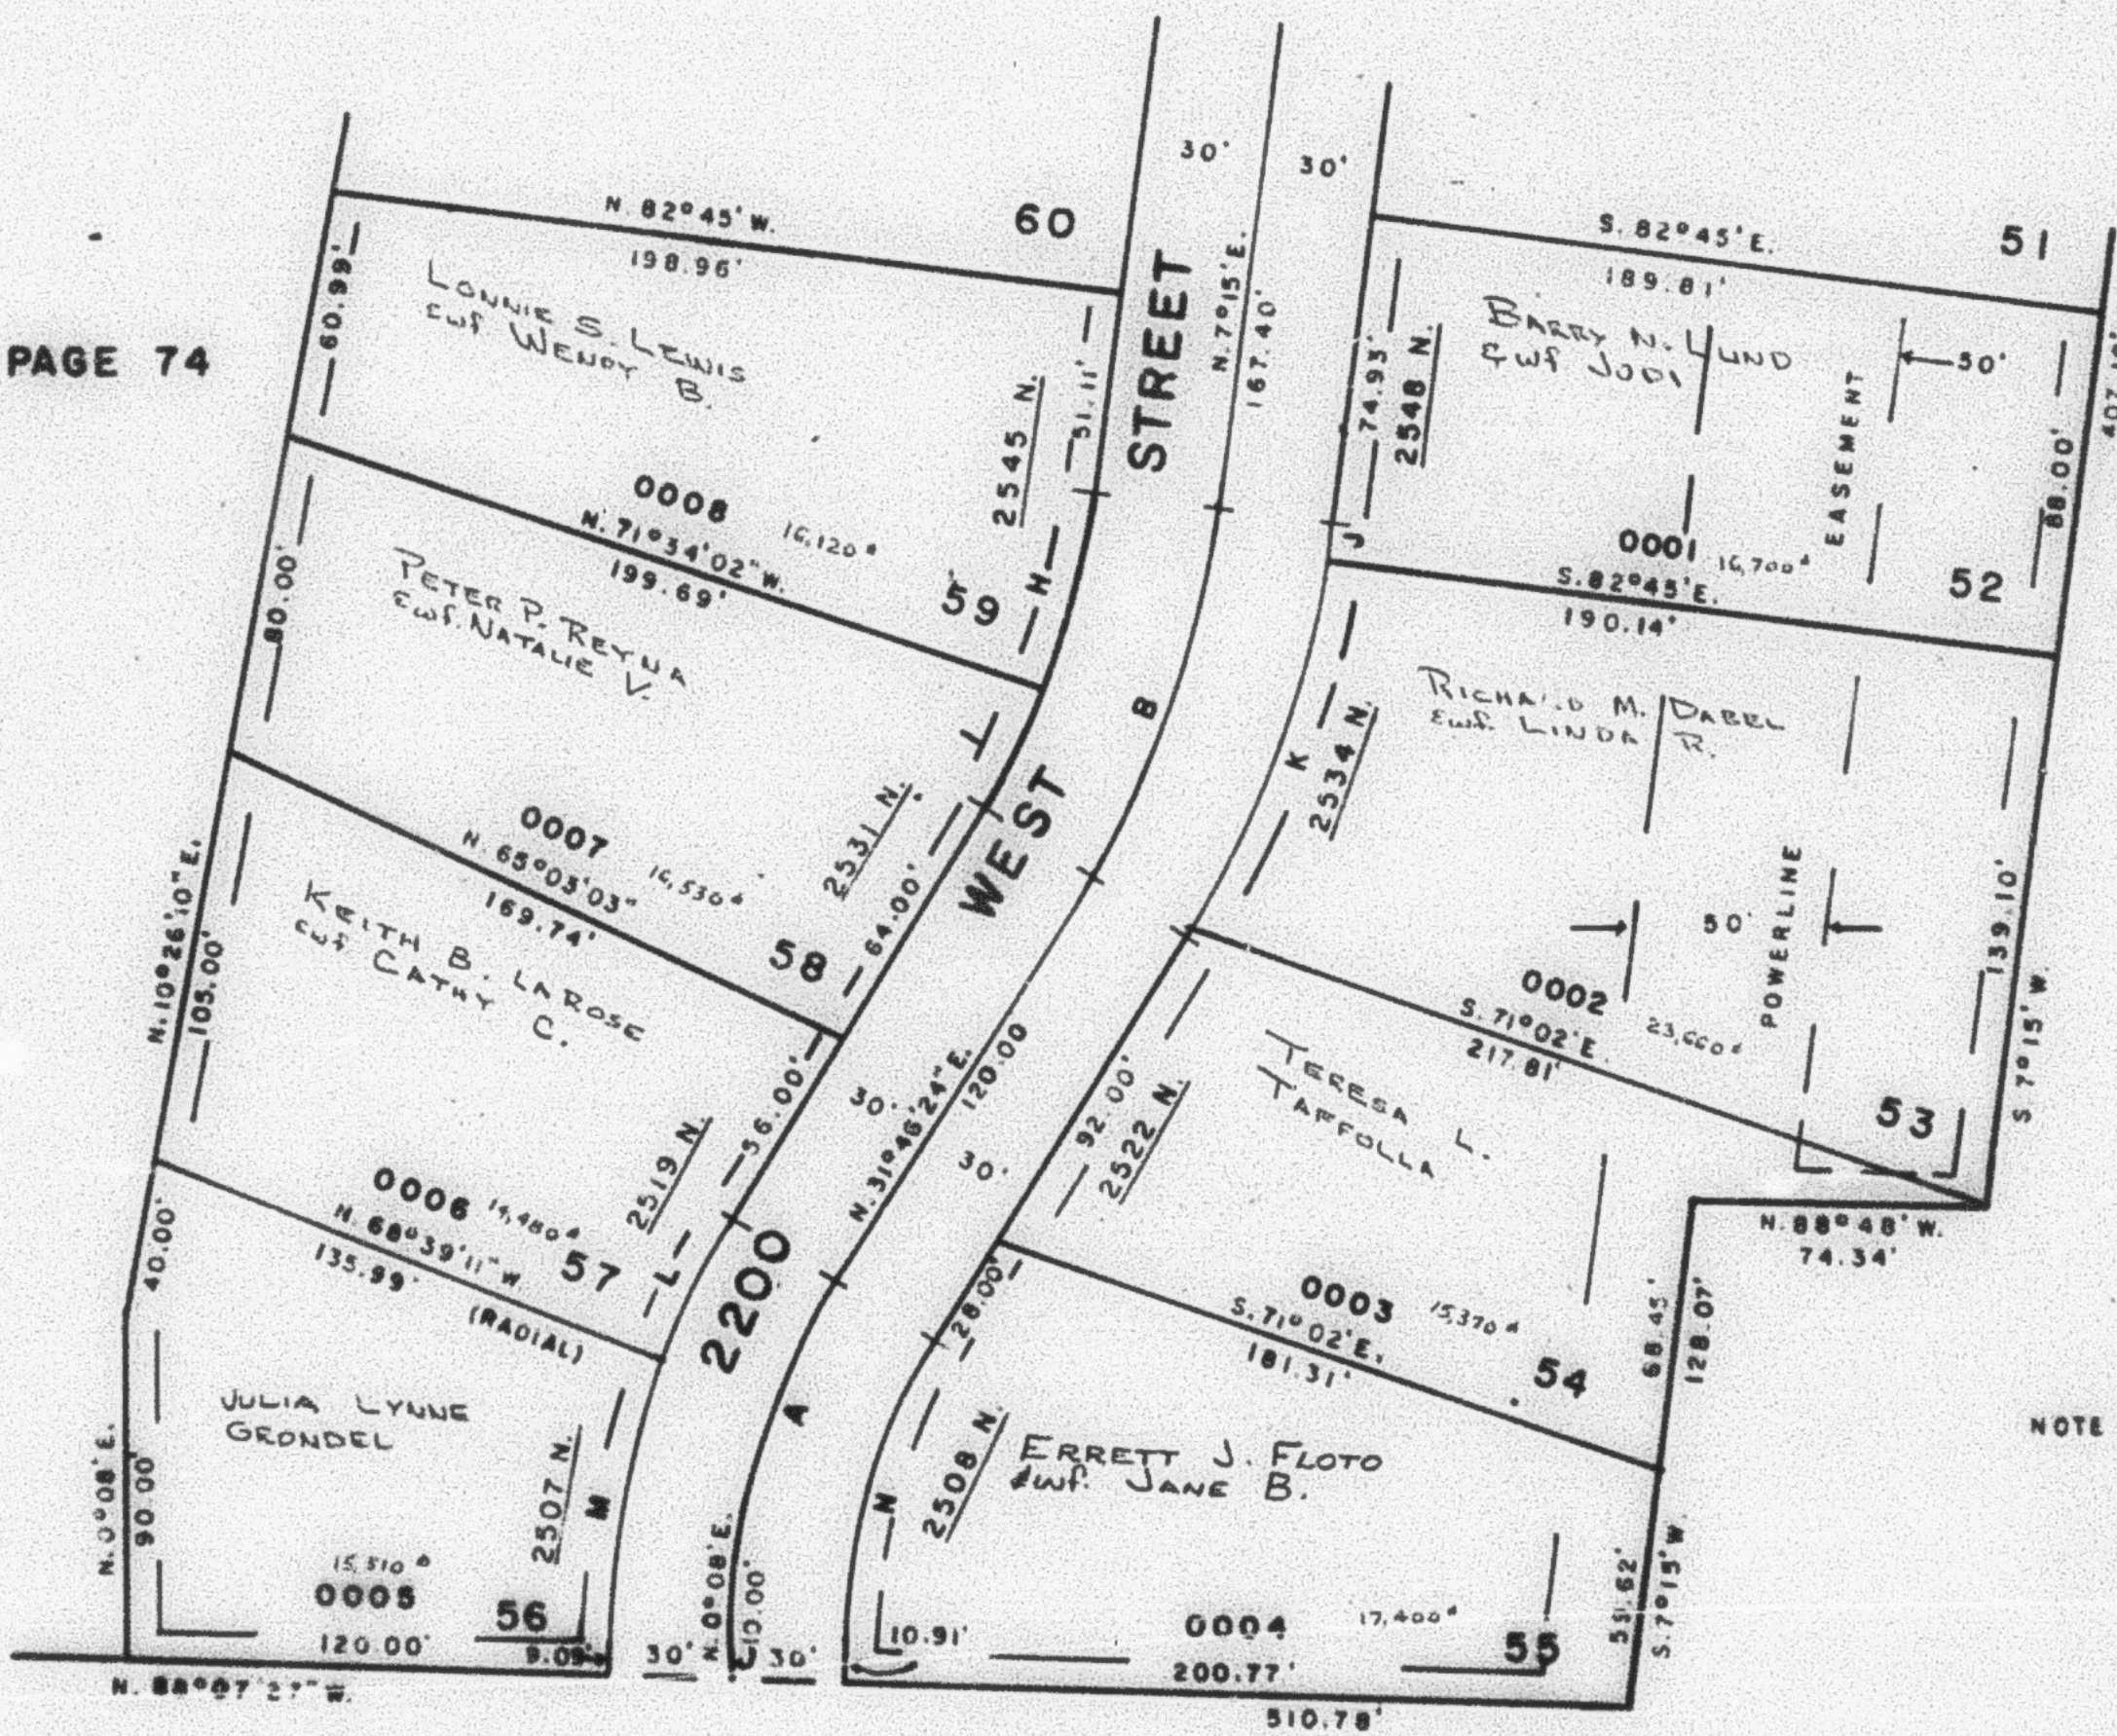

SEE PAGE 66

NOTE 7' UTILITY & DRAINAGE
EASEMENTS EACH SIDE
OF PROPERTY LINE AS
INDICATED BY DASHED
LINES, EXCEPT AS SHOWN.

SEE PAGE 63

SEE PAGE 62