

RANDALL ACRES NO. 4

LOTS 52-59

FARR WEST CITY

TAXING UNIT: 145

PREFIX: 19-073


SCALE 1" = 50'

SEE PAGE 72

CURVE DATA

- (A) $\Delta = 31^{\circ}38'24"$
R = 176.46'
L = 97.45'
T = 50.00'
- (B) $\Delta = 24^{\circ}31'24"$
R = 230.06'
L = 98.47'
T = 50.00'
- (H) $\Delta = 14^{\circ}02'$
R = 200.06'
L = 49.00'
LC = 48.88'
- (I) $\Delta = 10^{\circ}29'24"$
R = 200.06'
L = 36.63'
LC = 36.58'
- (J) $\Delta = 2^{\circ}52'55"$
R = 260.06'
L = 13.08'
LC = 13.08'
- (K) $\Delta = 21^{\circ}38'29"$
R = 260.06'
L = 98.24'
LC = 97.55'
- (L) $\Delta = 10^{\circ}25'55"$
R = 206.48'
L = 57.57'
LC = 57.52'
- (M) $\Delta = 21^{\circ}12'49"$
R = 206.48'
L = 76.44'
LC = 76.01'
- (N) $\Delta = 31^{\circ}38'24"$
R = 176.46'
L = 97.45'
T = 50.00'

SEE PAGE 74

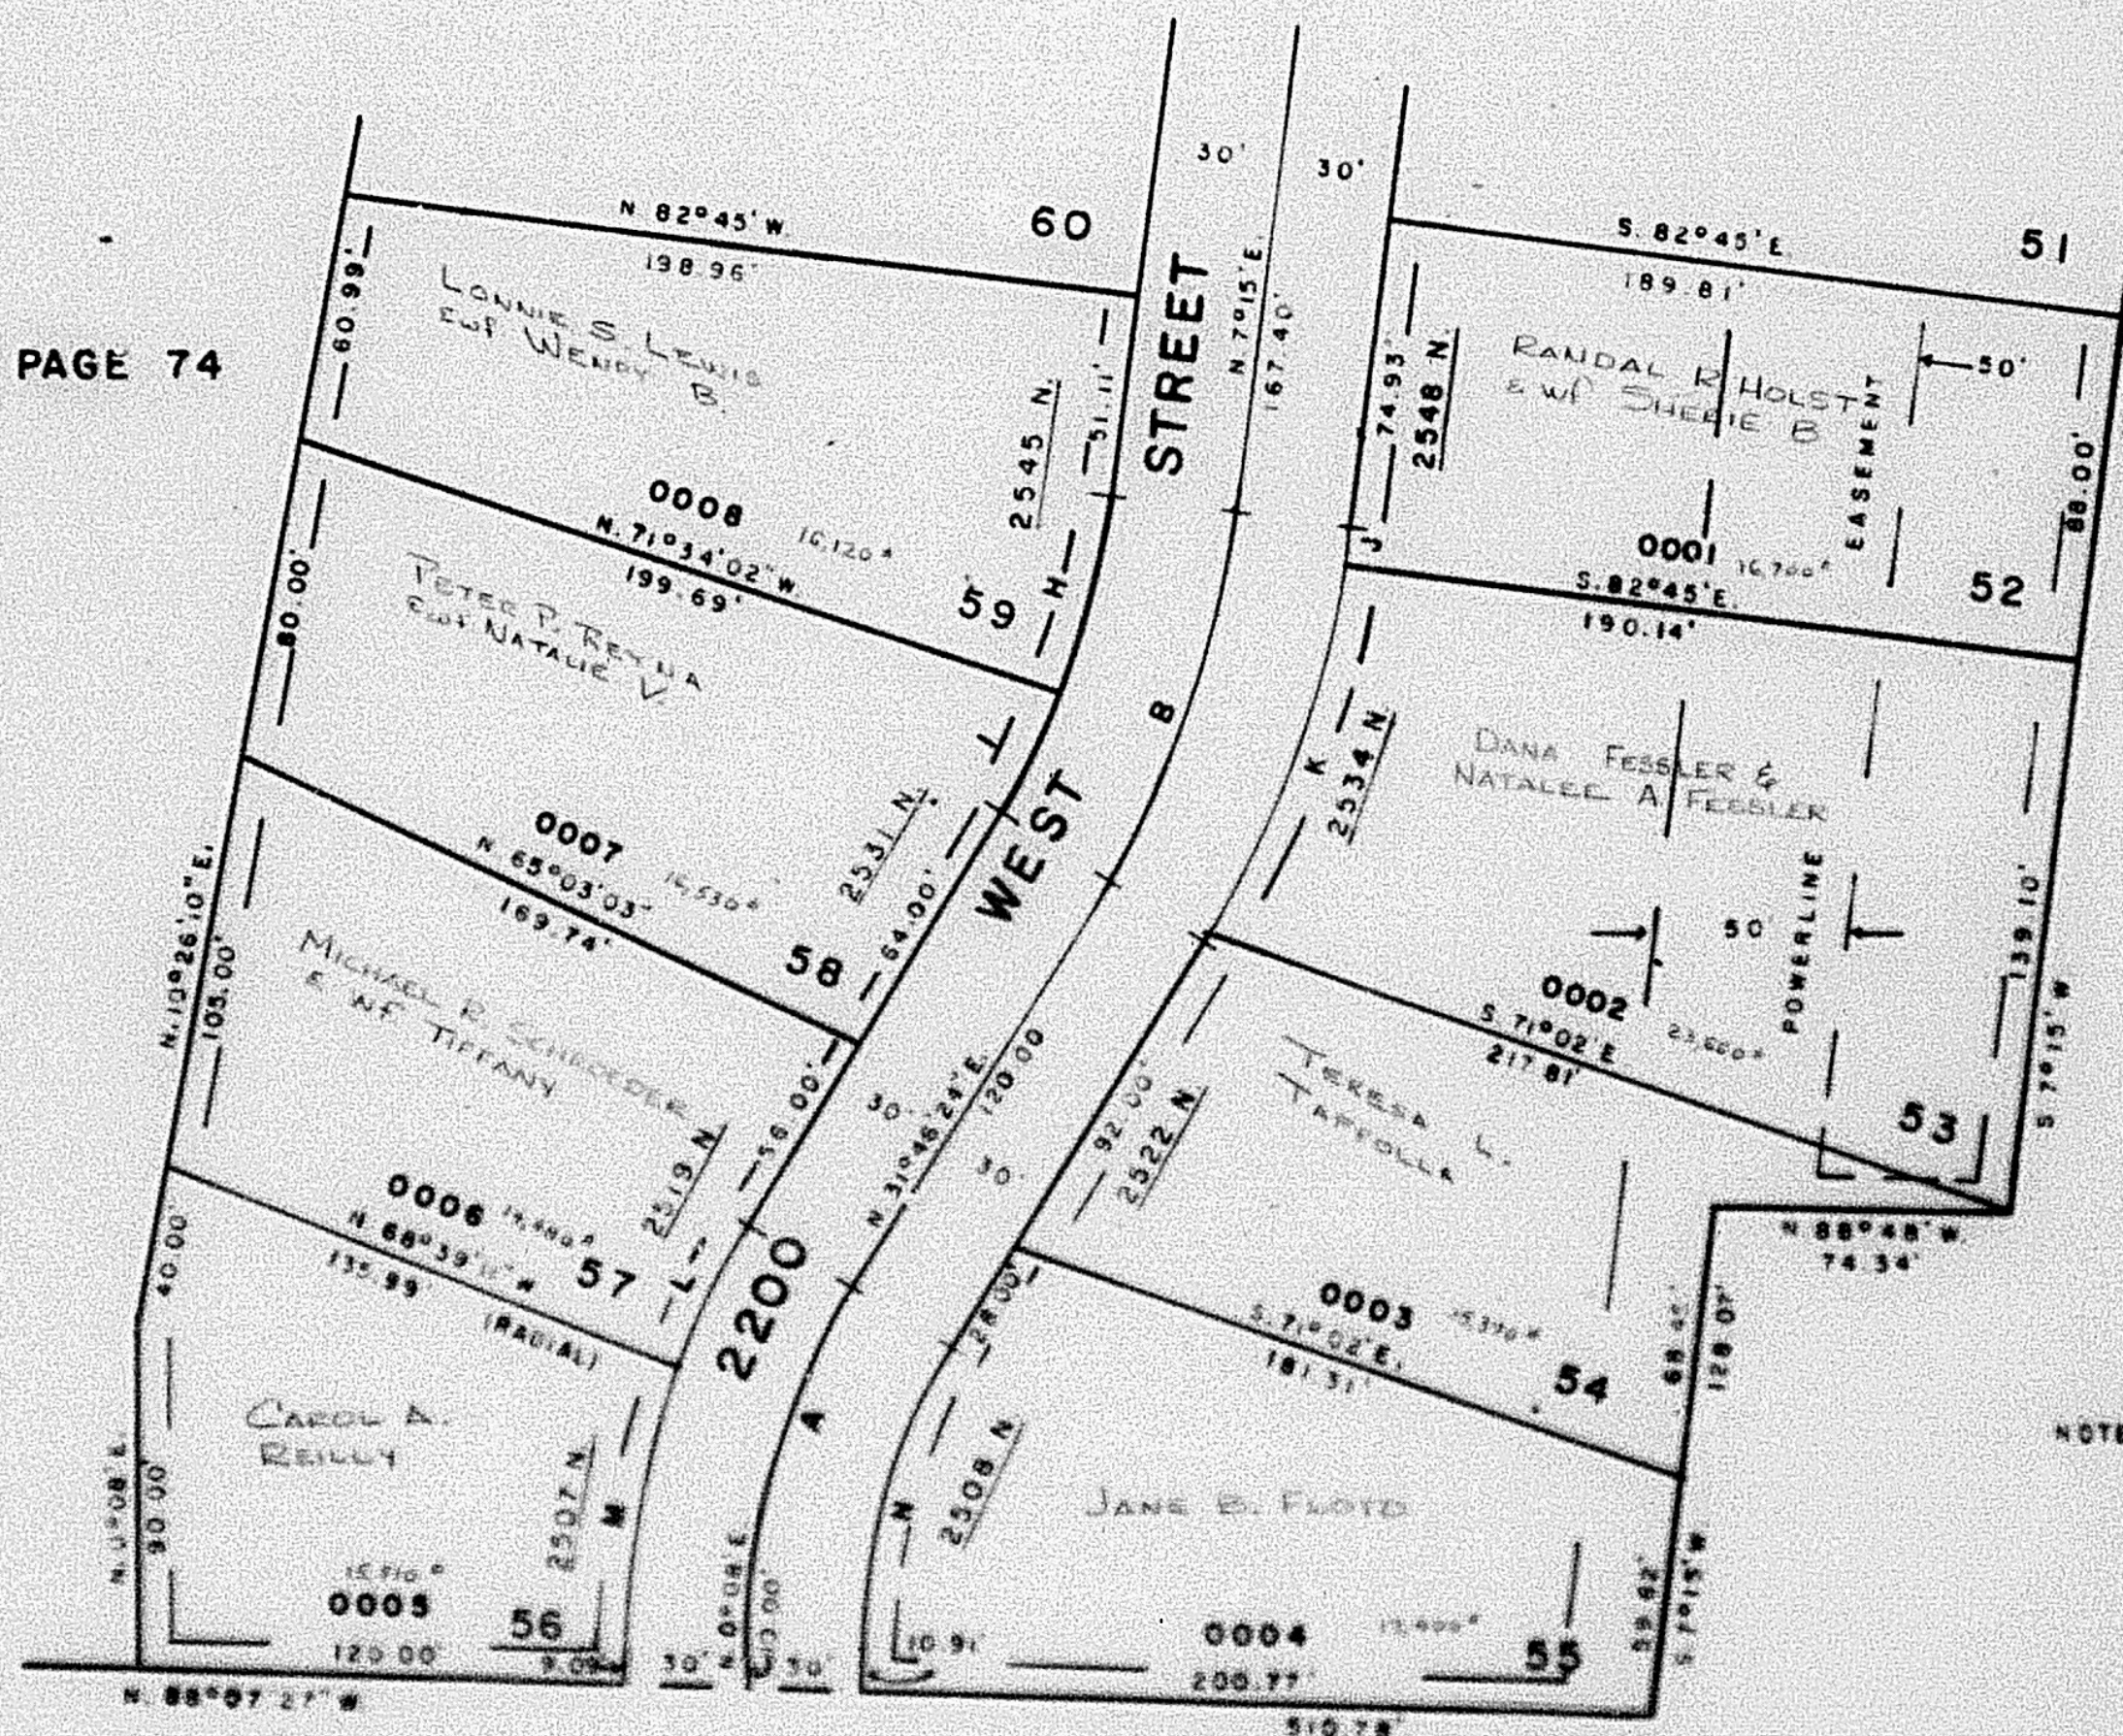

SEE PAGE 66

NOTE 7' UTILITY & DRAINAGE EASEMENTS EACH SIDE OF PROPERTY LINE AS INDICATED BY DASHED LINES, EXCEPT AS SHOWN.

SEE PAGE 63

SEE PAGE 62