

PART OF N.E. 1/4 SEC. 35, T. 7 N. R. 2 W. S. L. B. & M.

73

RANDALL ACRES NO. 4

LOTS 52-59

FARR WEST CITY

TAXING UNIT: 145

PREFIX: 19-073


SCALE 1" = 50'

SEE PAGE 72

CURVE DATA

- (A) $\Delta = 31^{\circ}38'24''$
R = 176.46'
L = 97.45'
T = 50.00'
- (B) $\Delta = 24^{\circ}31'24''$
R = 230.06'
L = 99.47'
T = 50.00'
- (H) $\Delta = 14^{\circ}02'$
R = 200.06'
L = 49.00'
LC = 48.88'
- (I) $\Delta = 10^{\circ}29'24''$
R = 200.06'
L = 36.83'
LC = 36.58'
- (J) $\Delta = 2^{\circ}52'35''$
R = 260.06'
L = 13.08'
LC = 13.08'
- (K) $\Delta = 21^{\circ}38'29''$
R = 260.06'
L = 98.24'
LC = 97.65'
- (L) $\Delta = 10^{\circ}25'35''$
R = 206.48'
L = 37.57'
LC = 37.52'
- (M) $\Delta = 21^{\circ}12'49''$
R = 206.46'
L = 76.44'
LC = 76.01'
- (N) $\Delta = 31^{\circ}38'24''$
R = 176.46'
L = 80.88'
LC = 79.88'

SEE PAGE 74

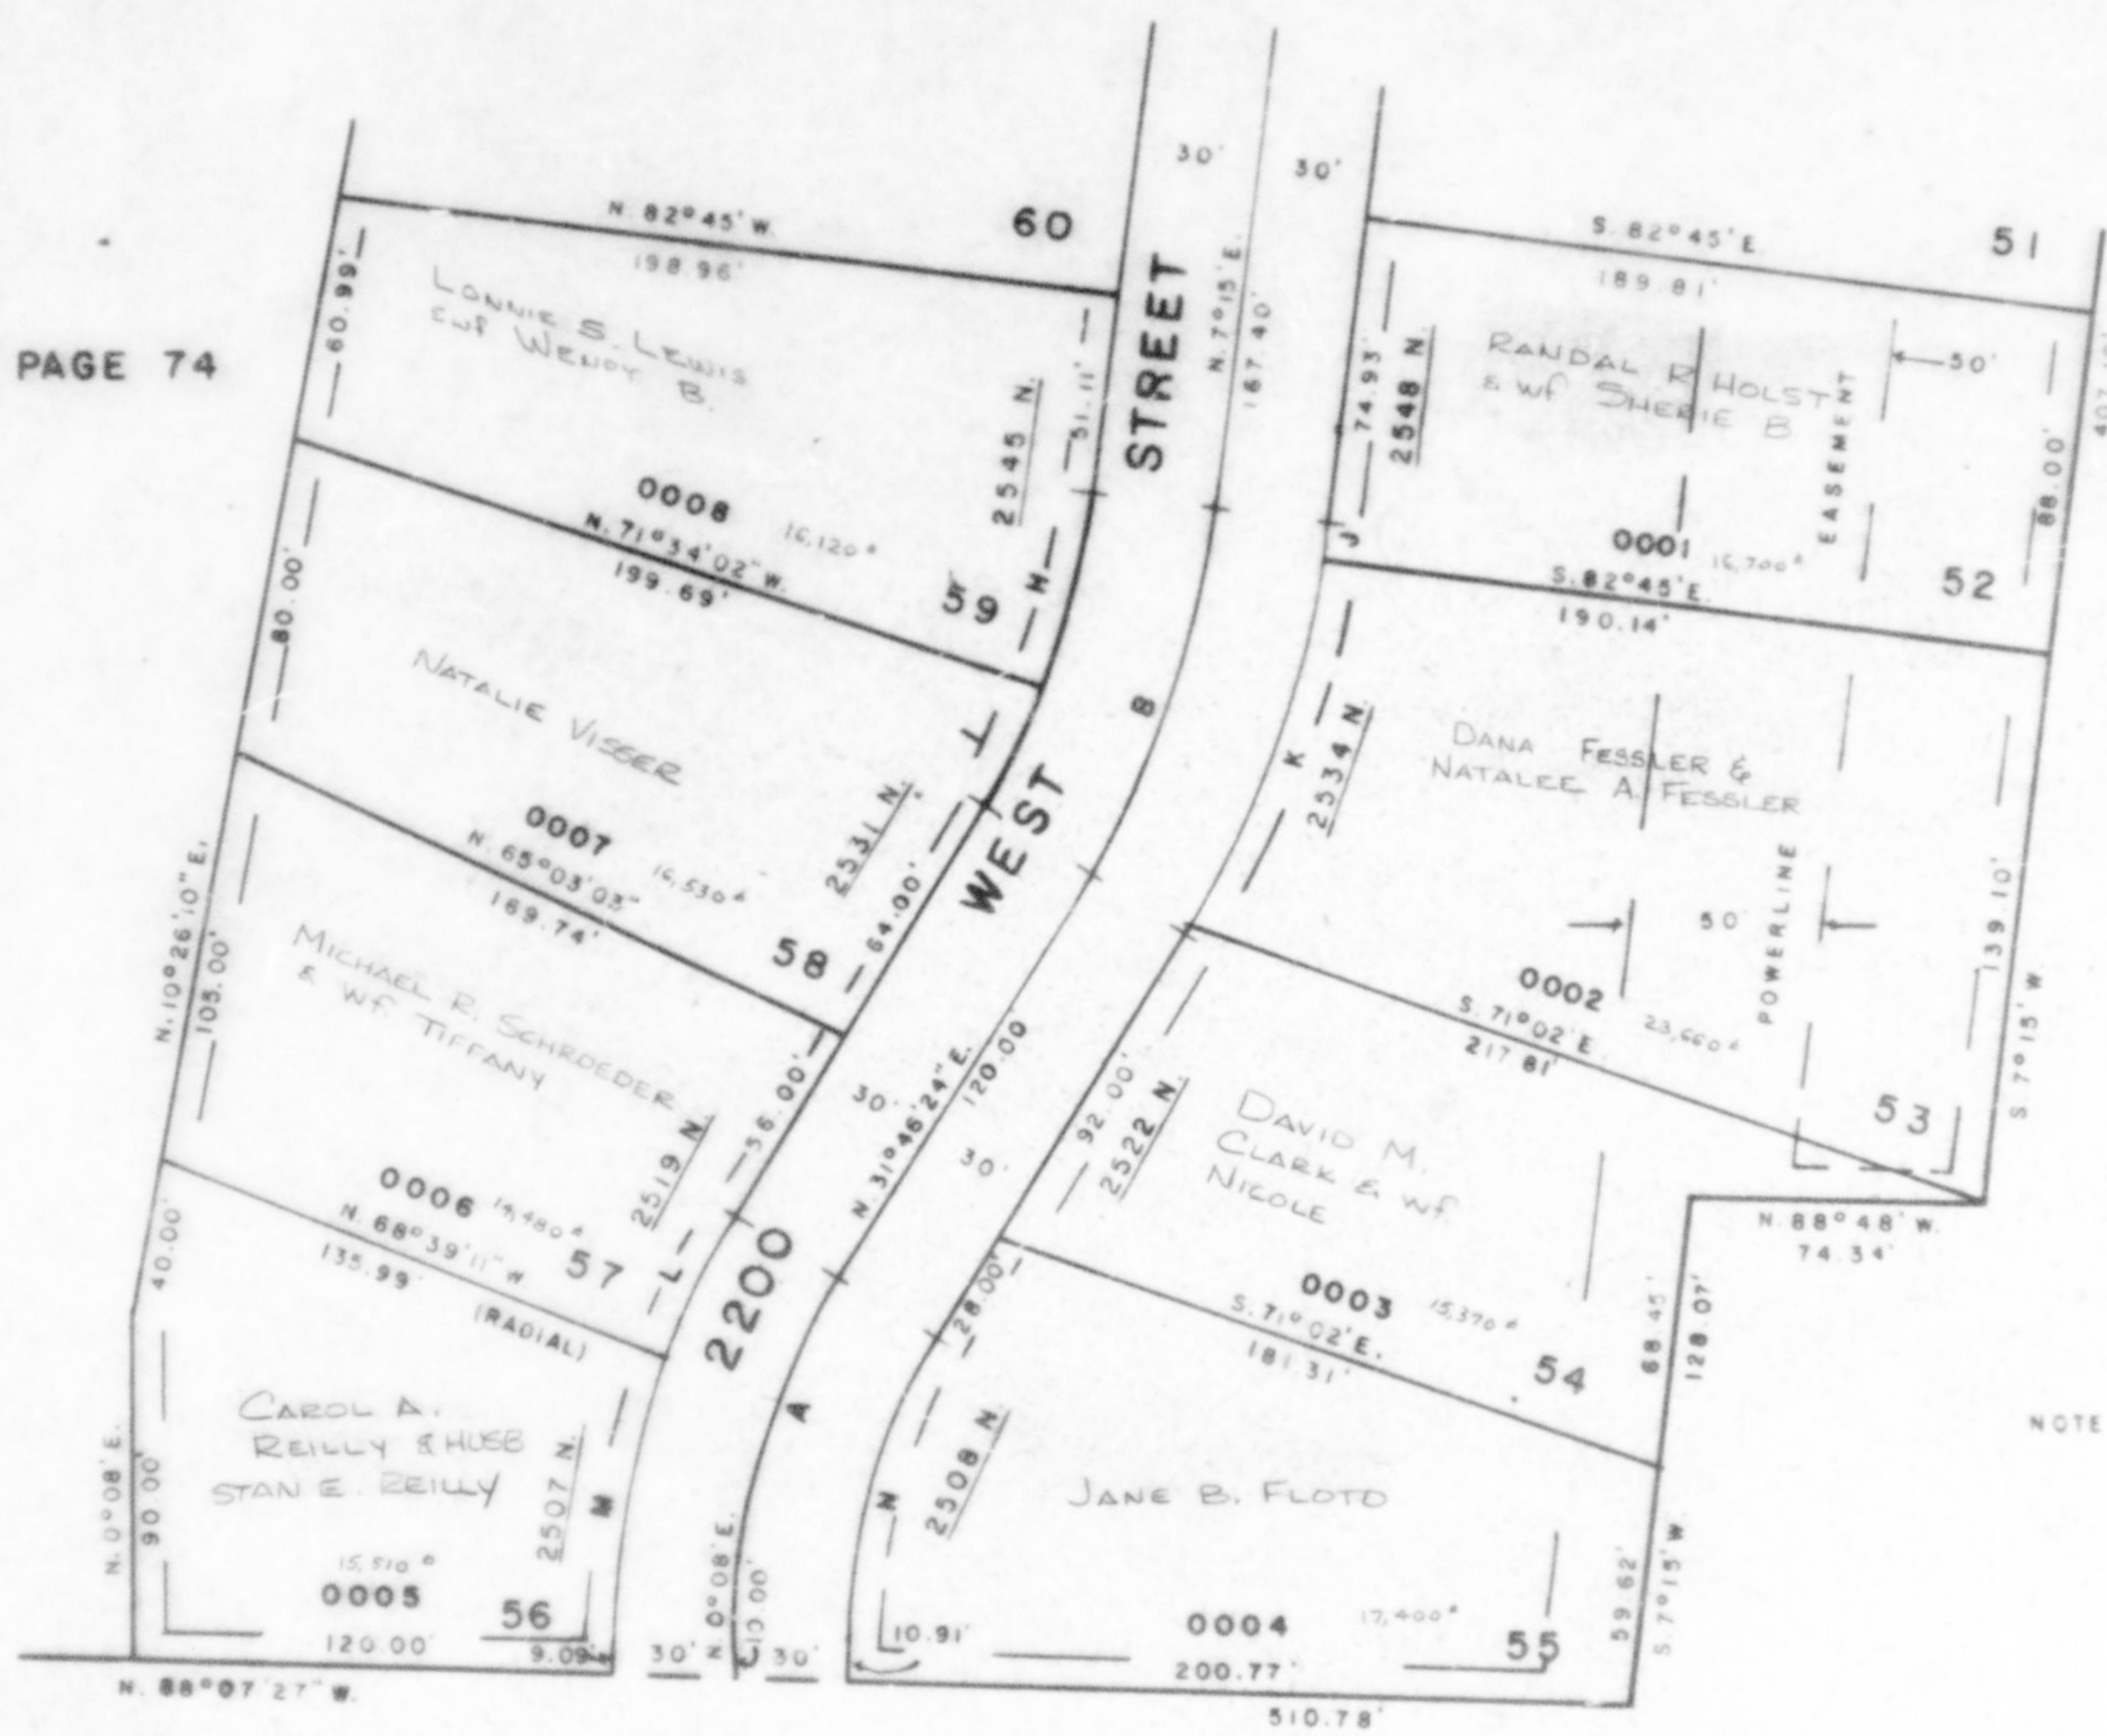

SEE PAGE 66

SEE PAGE 63

SEE PAGE 62