

RANDALL ACRES NO. 4

LOTS 52-59

TAXING UNIT: 145

FARR WEST CITY

PREFIX: 19-073

SCALE 1" = 50'

SEE PAGE 72

CURVE DATA

(A) $\Delta = 31^{\circ}38'24''$
 $R = 176.46'$
 $L = 97.45'$
 $T = 50.00'$

(B) $\Delta = 24^{\circ}31'24''$
 $R = 230.06'$
 $L = 98.47'$
 $T = 50.00'$

(H) $\Delta = 14^{\circ}02'$
 $R = 200.06'$
 $L = 49.00'$
 $LC = 48.89'$

(I) $\Delta = 10^{\circ}29'24''$
 $R = 200.06'$
 $L = 36.63'$
 $LC = 36.58'$

(J) $\Delta = 2^{\circ}52'55''$
 $R = 260.06'$
 $L = 13.08'$
 $LC = 13.08'$


(K) $\Delta = 21^{\circ}38'29''$
 $R = 260.06'$
 $L = 98.24'$
 $LC = 97.65'$

(L) $\Delta = 10^{\circ}25'35''$
 $R = 206.46'$
 $L = 37.57'$
 $LC = 37.52'$

(M) $\Delta = 21^{\circ}12'49''$
 $R = 206.46'$
 $L = 76.44'$
 $LC = 76.01'$

(N) $\Delta = 31^{\circ}38'24''$
 $R = 146.46'$
 $L = 80.88'$
 $LC = 79.88'$

SEE PAGE 74

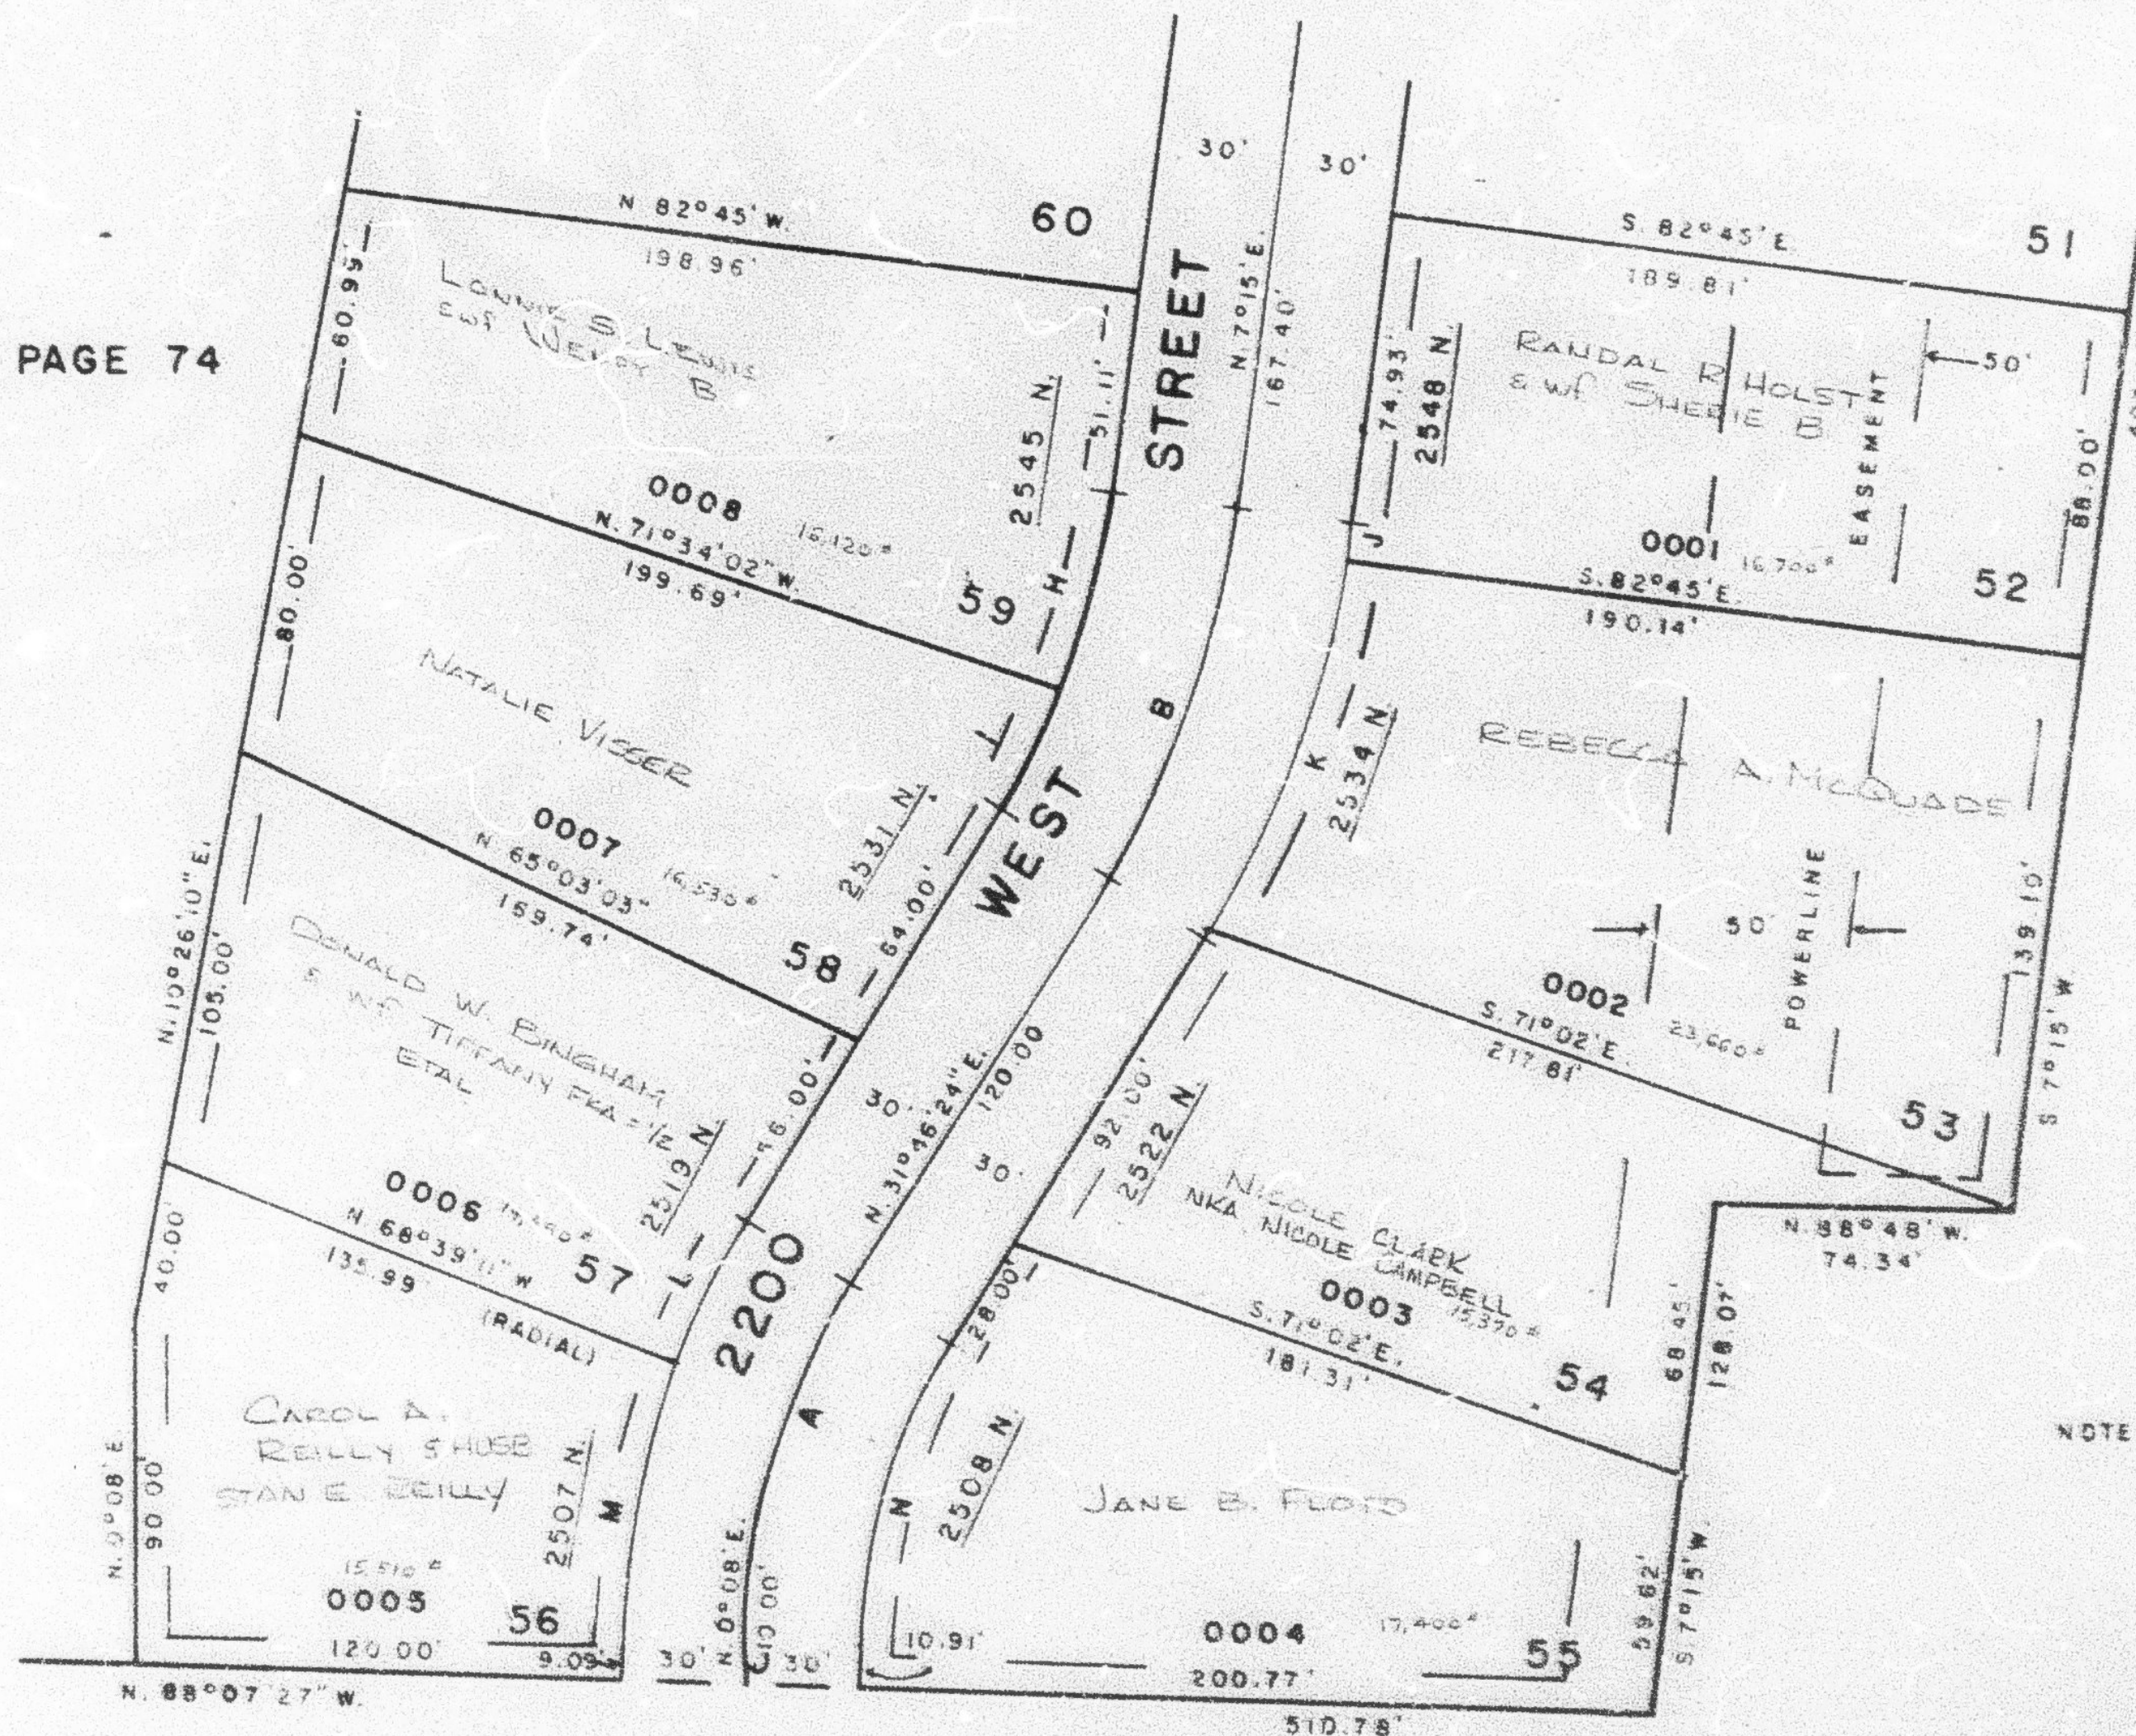

SEE PAGE 66

SEE PAGE 63

SEE PAGE 62