

PART OF S.E. 1/4 SEC. 30, T.7 N., R.2 W., S.L.B. & M.
PARKVALE SUBDIVISION, PHASE II
 IN WEBER COUNTY

75

TAXING UNIT: 112


SCALE 1" = 100

PREFIX: 19-075

PAGE 76 OMITTED

SEE PAGE 28-1

EXCEPT WHERE OTHERWISE SHOWN,
 ALL LOTS OWNED BY:
 WENDELL T. WINEGAR & WIFE ELAINE K.

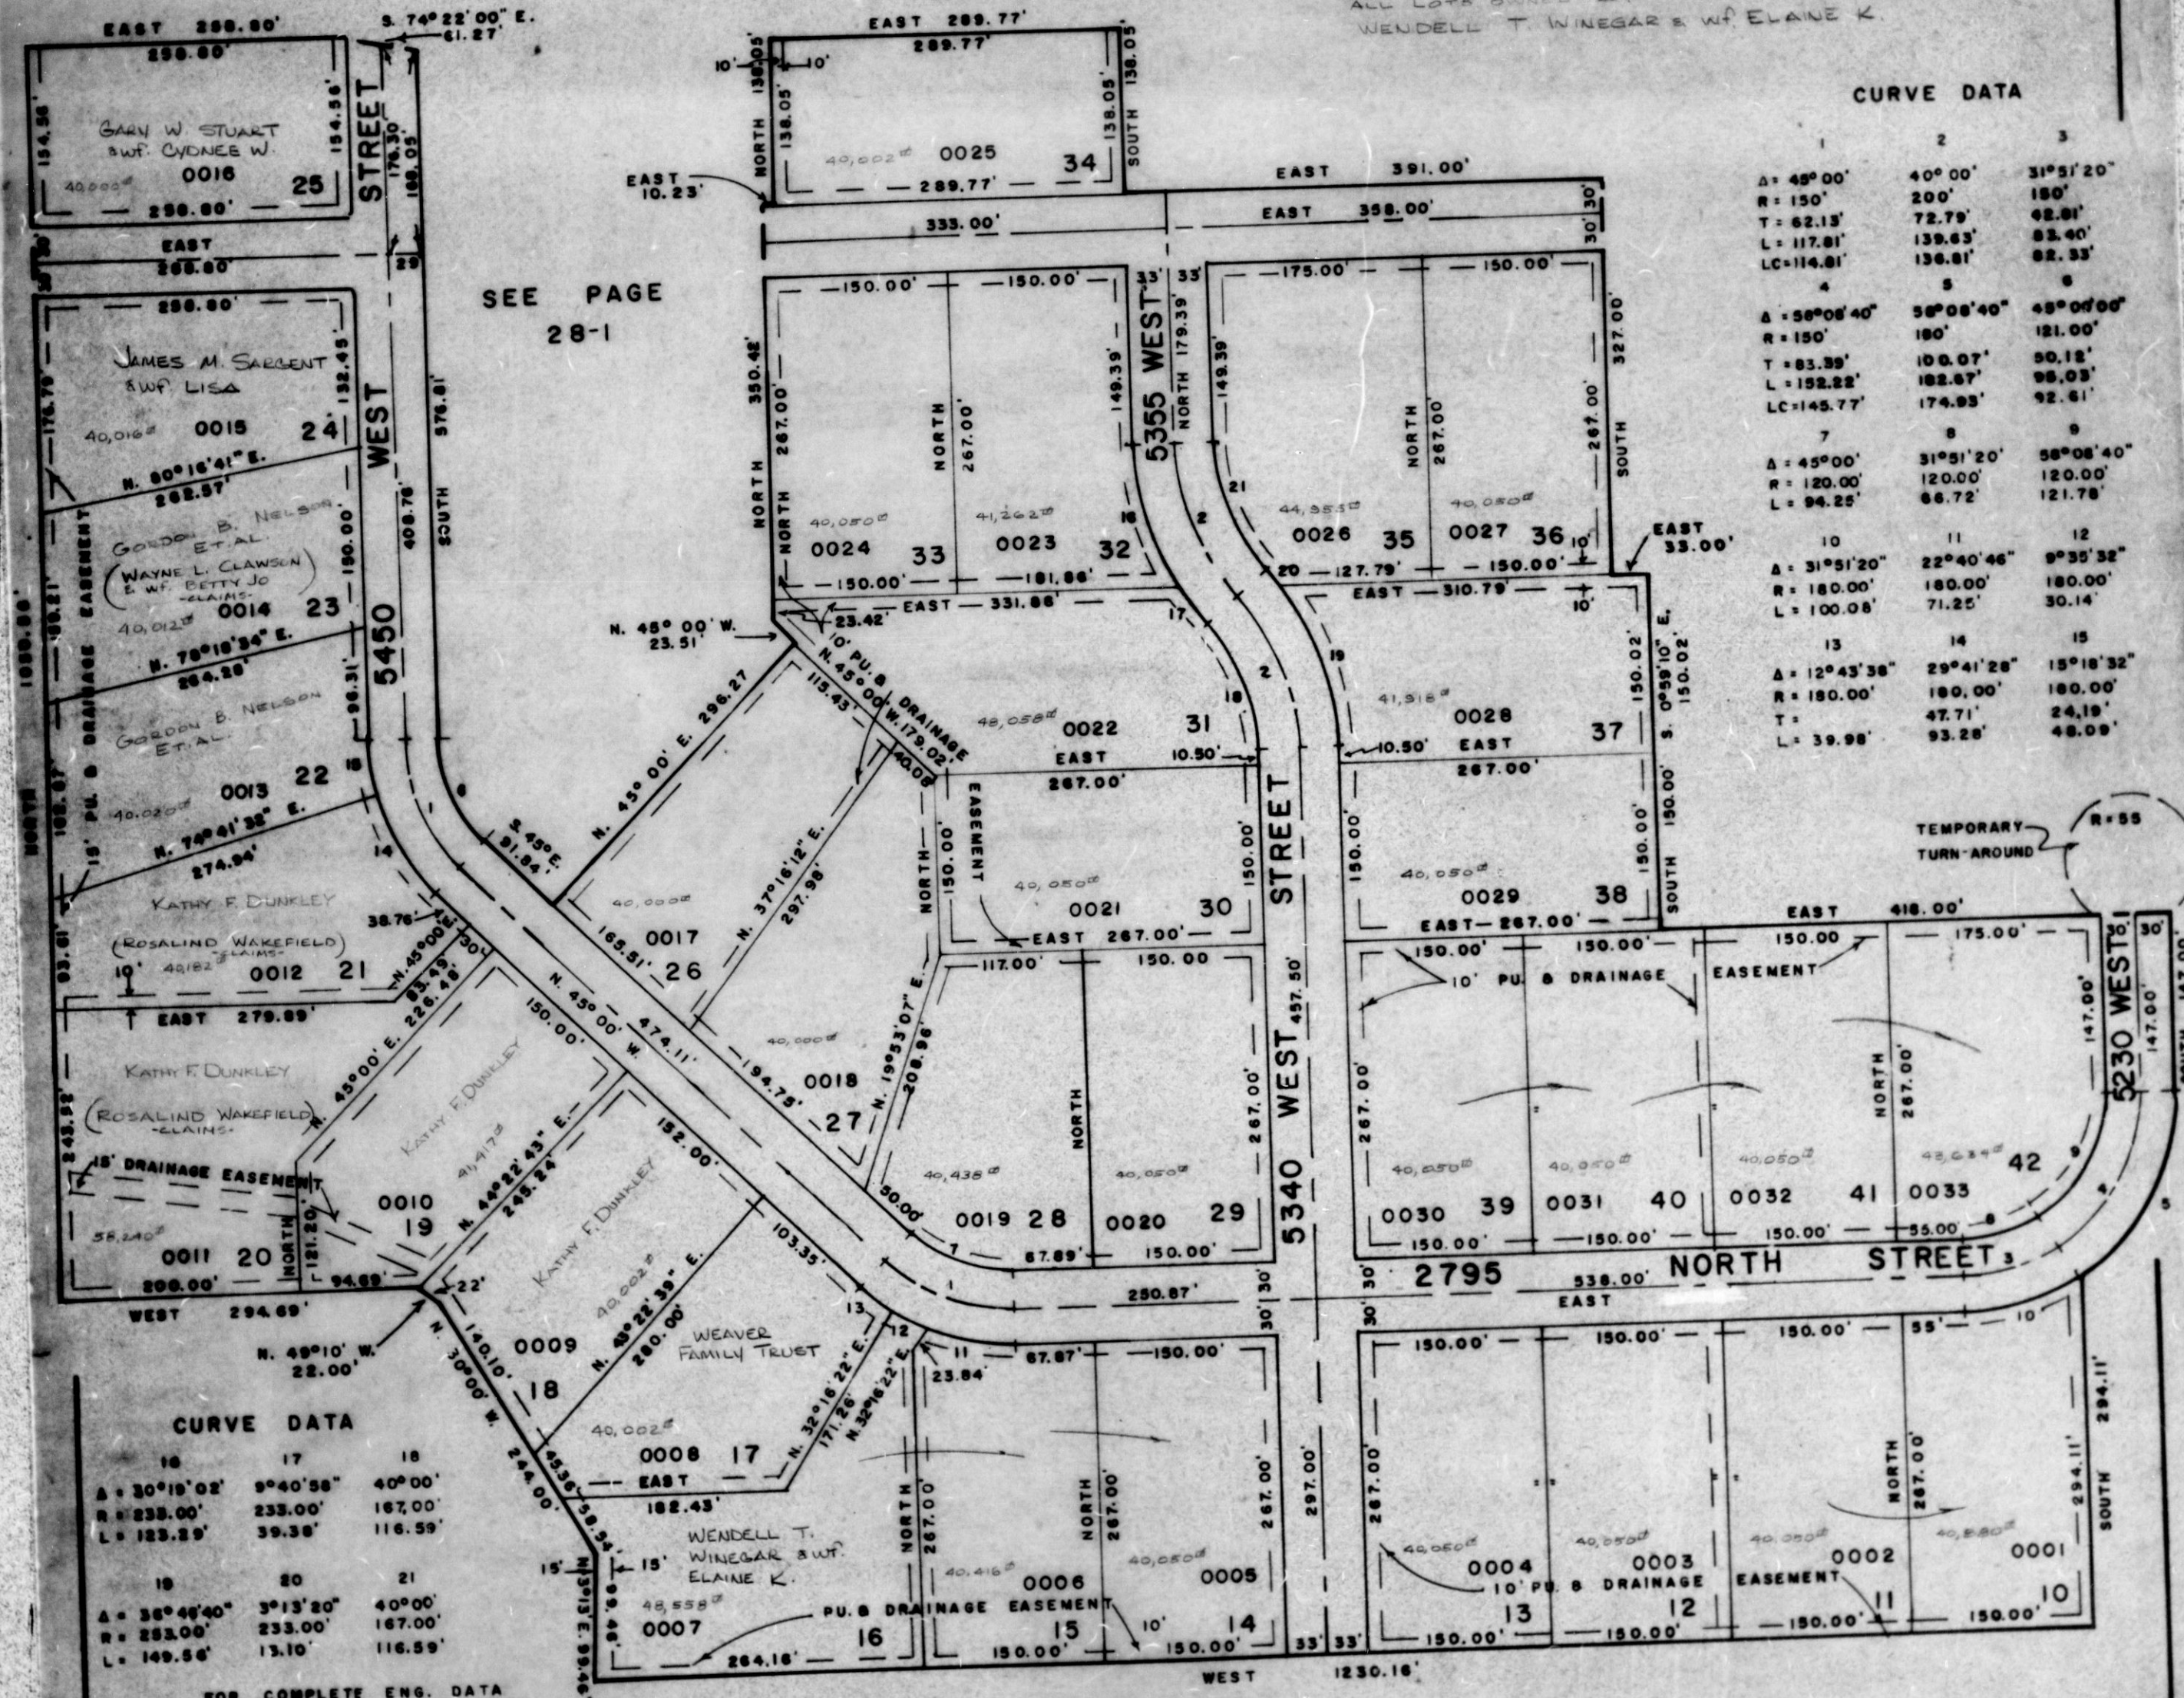

CURVE DATA

1	2	3
A = 49°00'	40°00'	31°51'20"
R = 150'	200'	150'
T = 62.13'	72.79'	42.91'
L = 117.81'	139.63'	83.40'
LC = 114.81'	136.81'	82.33'
4	5	6
A = 58°08'40"	58°08'40"	48°00'00"
R = 150'	180'	121.00'
T = 83.39'	106.07'	50.18'
L = 152.22'	182.67'	96.05'
LC = 145.77'	174.93'	92.61'
7	8	9
A = 45°00'	31°51'20"	58°08'40"
R = 120.00'	120.00'	120.00'
L = 94.25'	66.72'	121.78'
10	11	12
A = 31°51'20"	22°40'46"	9°35'32"
R = 180.00'	180.00'	180.00'
L = 100.08'	71.25'	30.14'
13	14	15
A = 12°43'38"	29°41'28"	15°18'32"
R = 180.00'	180.00'	180.00'
T = 47.71'	24.19'	48.09'
L = 39.98'	93.28'	48.09'

CURVE DATA

16	17	18
A = 30°19'02"	9°40'58"	40°00'
R = 233.00'	233.00'	167.00'
L = 123.29'	39.38'	116.59'
19	20	21
A = 38°49'40"	3°13'20"	40°00'
R = 233.00'	233.00'	167.00'
L = 149.56'	13.10'	116.59'

FOR COMPLETE ENG. DATA
 SEE ORIG. DED. PLAT IN
 BOOK 24, PAGE 24

SEE PAGE 28-1

M.R.C. 1-82