

PART OF N.E. 1/4 SEC. 27, T.7N., R.2W., S.1.B.M.

# STEVENS ESTATE NO. 1

TAXING UNIT: 21


PLAIN CITY

SCALE 1" = 50'

PREFIX: 19-077


EXCEPT WHERE OTHERWISE SHOWN, ALL LOTS OWNED BY JOHN W. STEVENS & GWEN C.

SEE PAGE 10

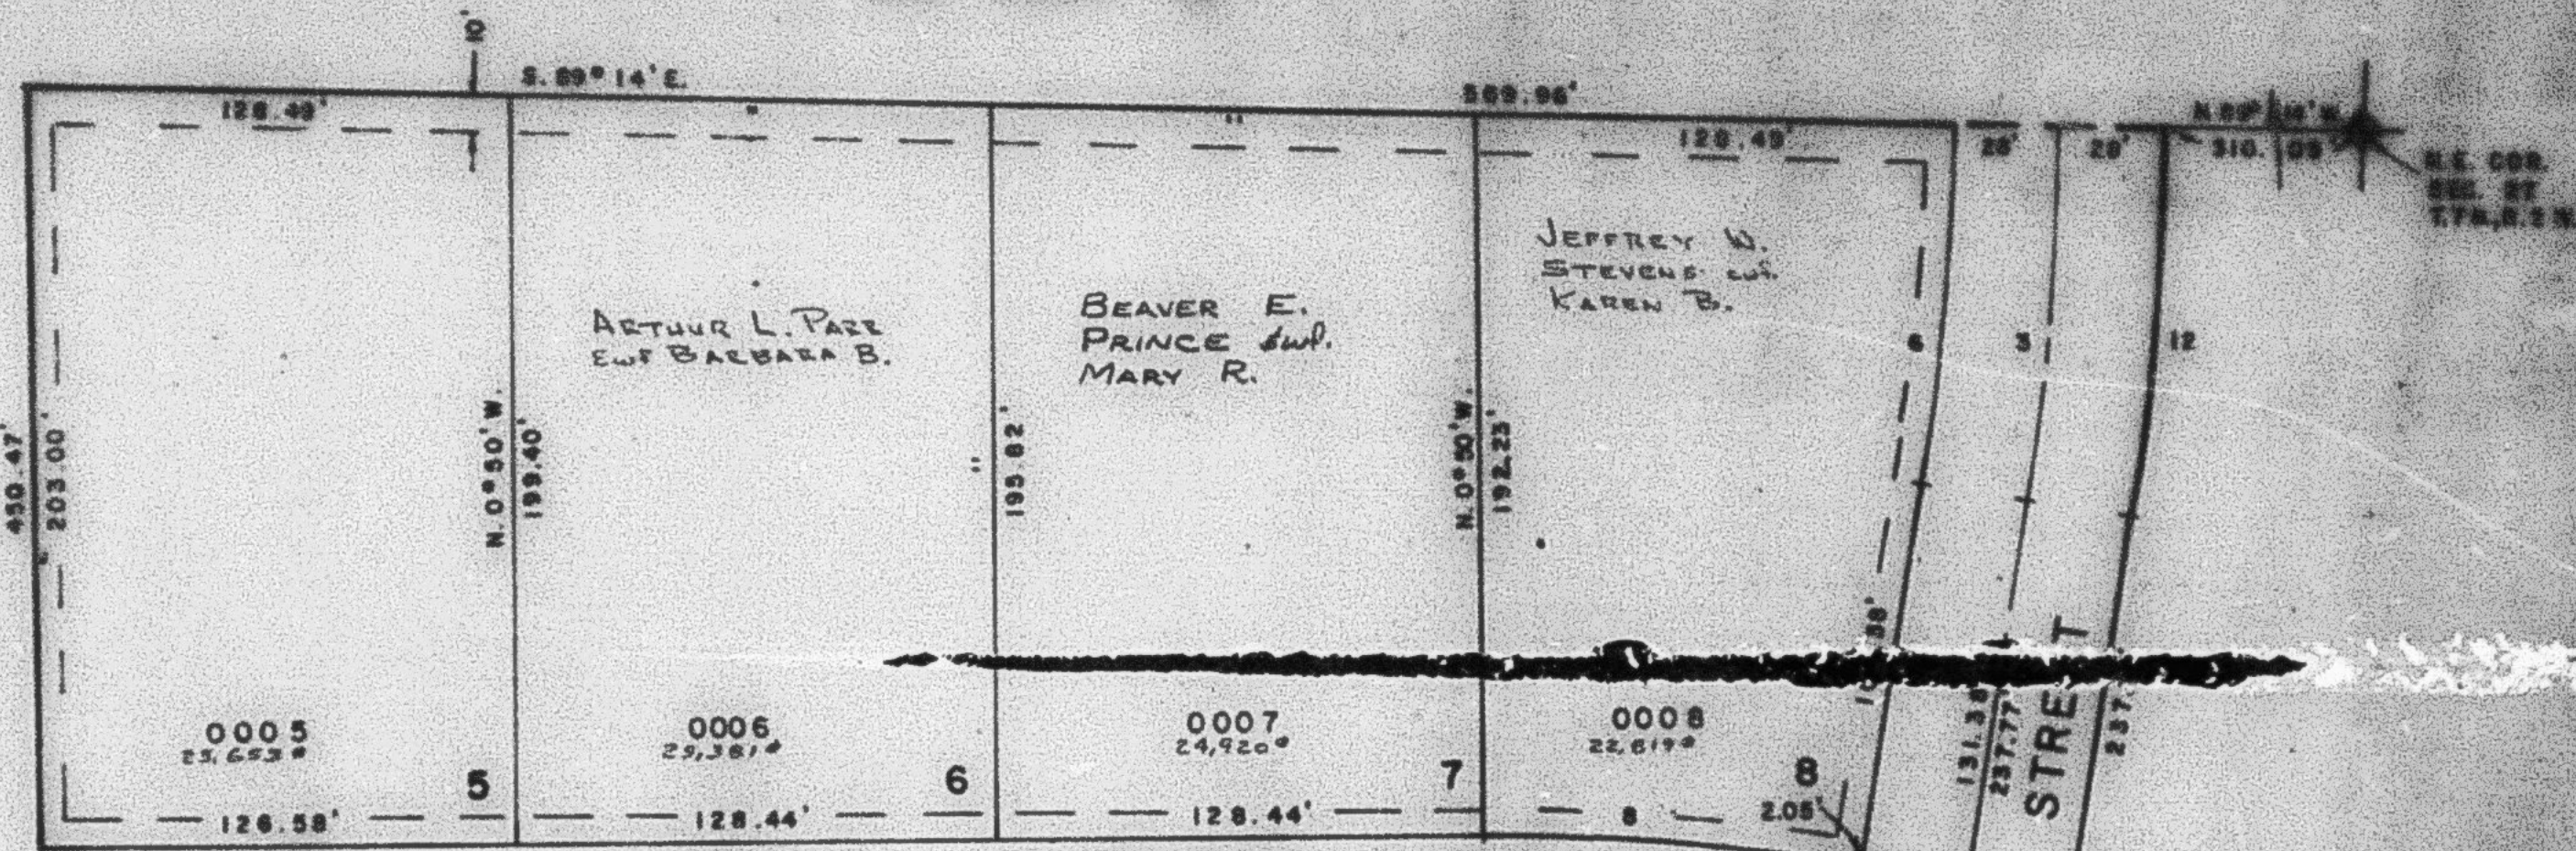

3250 NORTH STREET

SEE PAGE 20

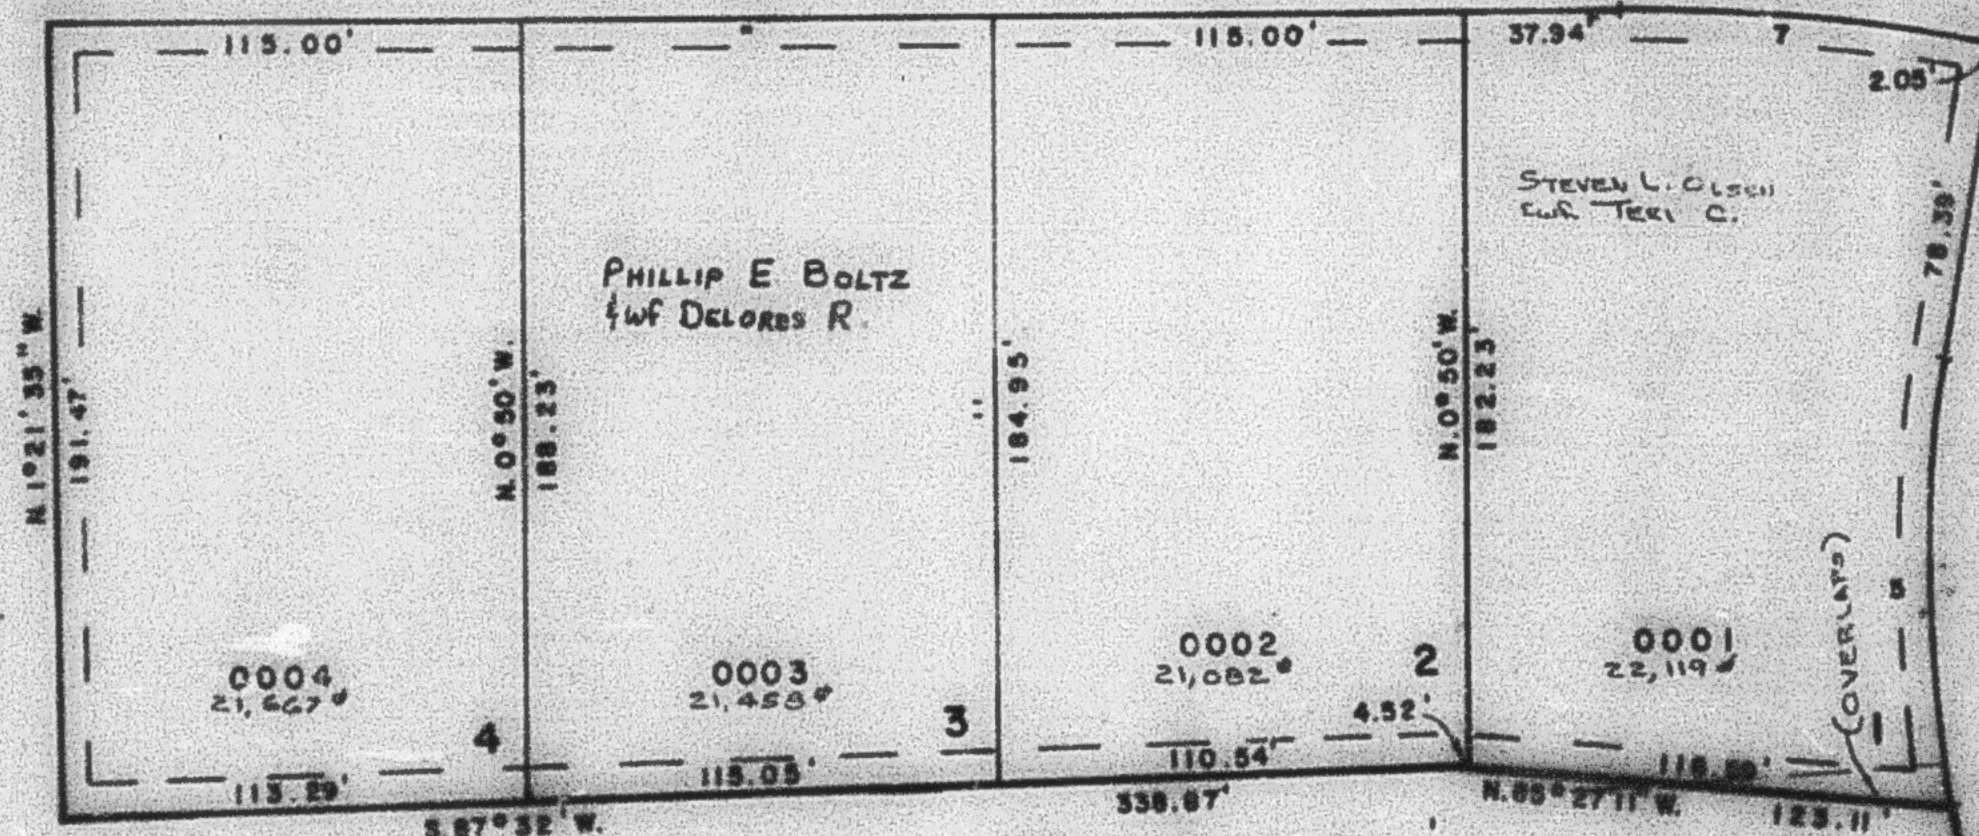

SEE PAGE 17

SEE PAGE 20

| CURVE DATA                                                                  |           |          |          |             |             |
|-----------------------------------------------------------------------------|-----------|----------|----------|-------------|-------------|
| 1                                                                           | 2         | 3        | 4        | 5           | 6           |
| B: 19°09'                                                                   | 19°44'25" | 7°59'25" | 9°34'25" | 19°44'25"   | 7°59'25"    |
| R: 237.12'                                                                  | 287.37'   | 717.40'  | 572.64'  | 315.37'     | 685.40'     |
| L: 79.25'                                                                   | 99.01'    | 99.64'   | 95.68'   | 108.66'     | 95.94'      |
| LD: 78.88'                                                                  | 98.32'    | 99.76'   | 95.57'   | 108.12'     | 95.88'      |
| T: 40.00'                                                                   | 50.00'    | 50.00'   | 47.95'   | 5.1°07'47"E | 5.4°45'13"W |
| 7                                                                           | 8         | 9        | 10       | 11          | 12          |
| B: 9°34'25"                                                                 | 9°34'25"  | 19°09'   | 19°09'   | 19°44'25"   | 7°59'25"    |
| R: 544.64'                                                                  | 600.64'   | 285.12'  | 209.12'  | 289.37'     | 745.40'     |
| L: 91.01'                                                                   | 100.36'   | 88.61'   | 88.90'   | 88.36'      | 103.74'     |
| LD: 90.90'                                                                  | 100.25'   | 88.20'   | 88.57'   | 88.92'      | 103.85'     |
| 5.86°02'48"E N.86°02'48"W N.20°34'30"W S.20°34'30"E S.1°07'47"E S.4°45'13"W |           |          |          |             |             |

FOR COMPLETE ENS. DATA SEE ORIG. DES. PLAT IN BOOK 29, PAGE 28