

PART OF N.E. 1/4 SEC. 27, T.7N., R.2W., S.L.B. & M.

77

STEVENS ESTATE NO. 1


TAXING UNIT: 21

PLAIN CITY

PREFIX: 19-077

SCALE 1" = 50'

SEE PAGE 10

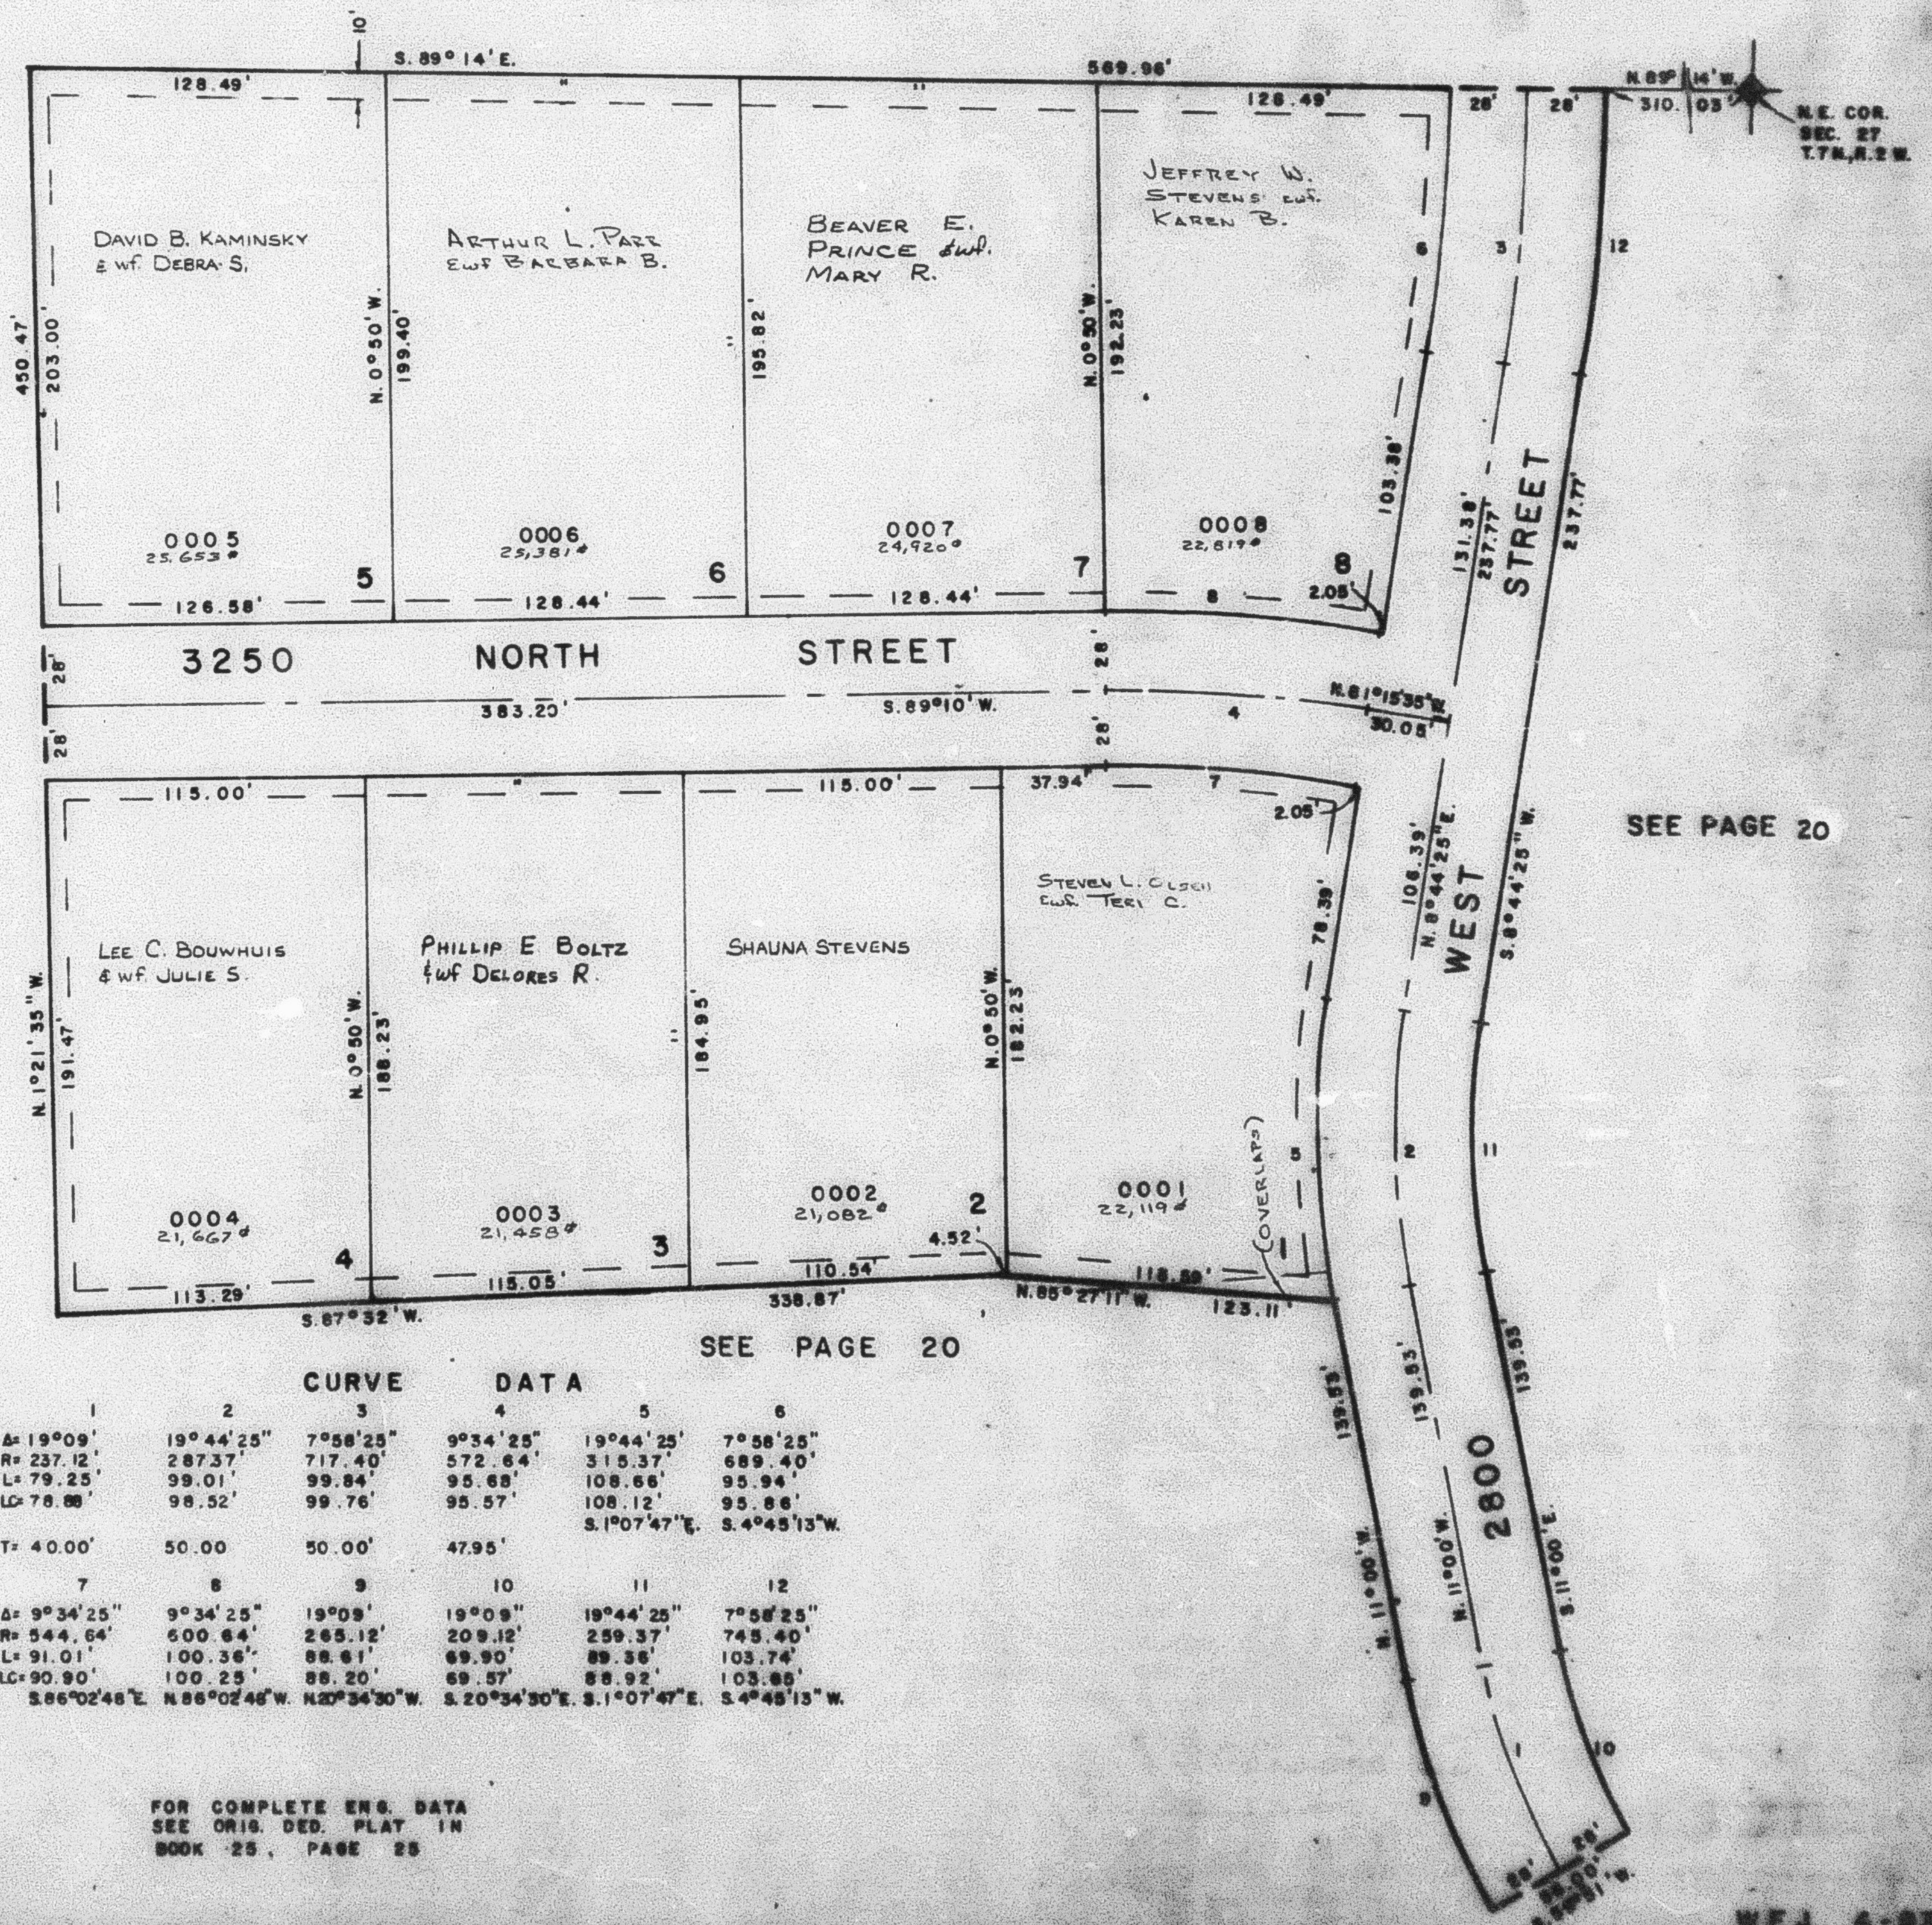

SEE PAGE 20

SEE PAGE 20

SEE PAGE 20

CURVE		DATA			
1	2	3	4	5	6
A=19°09'	19°44'25"	7°58'25"	9°34'25"	19°44'25"	7°58'25"
R=237.12'	287.37'	717.40'	572.64'	315.37'	689.40'
L=79.25'	99.01'	99.84'	95.68'	108.66'	95.94'
LC=78.88'	98.52'	99.76'	95.57'	108.12'	95.86'
T=40.00'	50.00'	50.00'	47.95'	S.1°07'47"E.	S.4°45'13"W.
7	8	9	10	11	12
A=9°34'25"	9°34'25"	19°09'	19°09'	19°44'25"	7°58'25"
R=544.64'	600.64'	265.12'	209.12'	259.37'	745.40'
L=91.01'	100.36'	88.61'	69.90'	89.38'	103.74'
LC=90.90'	100.25'	88.20'	69.57'	88.92'	103.88'
S.86°02'48"E.	N.86°02'48"W.	N.20°34'30"W.	S.20°34'30"E.	S.1°07'47"E.	S.4°45'13"W.

FOR COMPLETE ENG. DATA
SEE ORIG. DED. PLAT IN
BOOK 25, PAGE 25

W.F.J. 4-83