

PART OF N.E. 1/4 SEC. 27, T.7N., R.2W., S.L.B. & M.

77

STEVENS ESTATE NO. 1


TAXING UNIT: 21

PLAIN CITY


PREFIX: 19-077

SCALE 1" = 50'

SEE PAGE 10

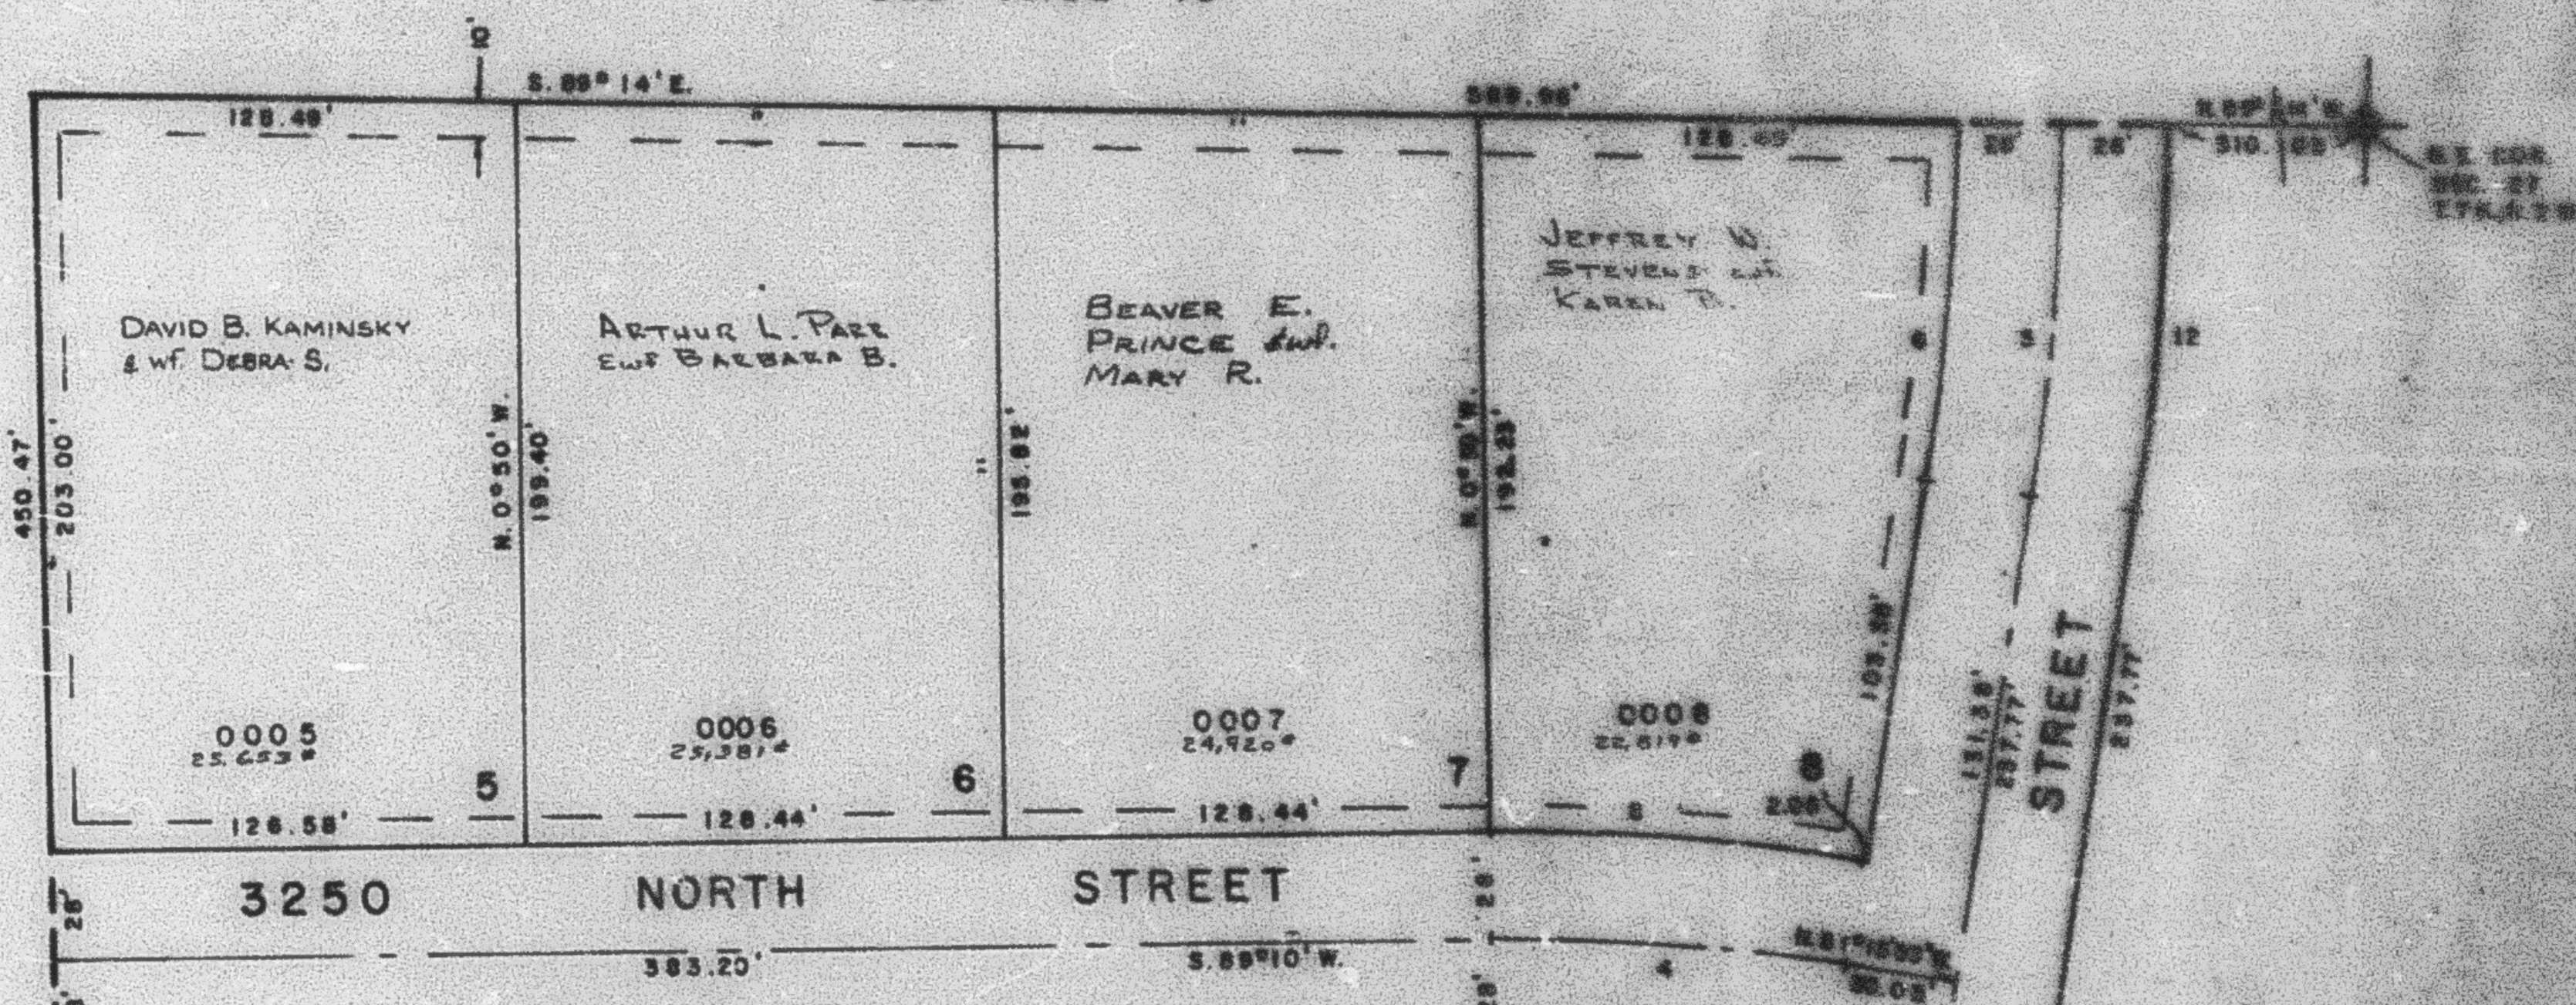

SEE PAGE 20

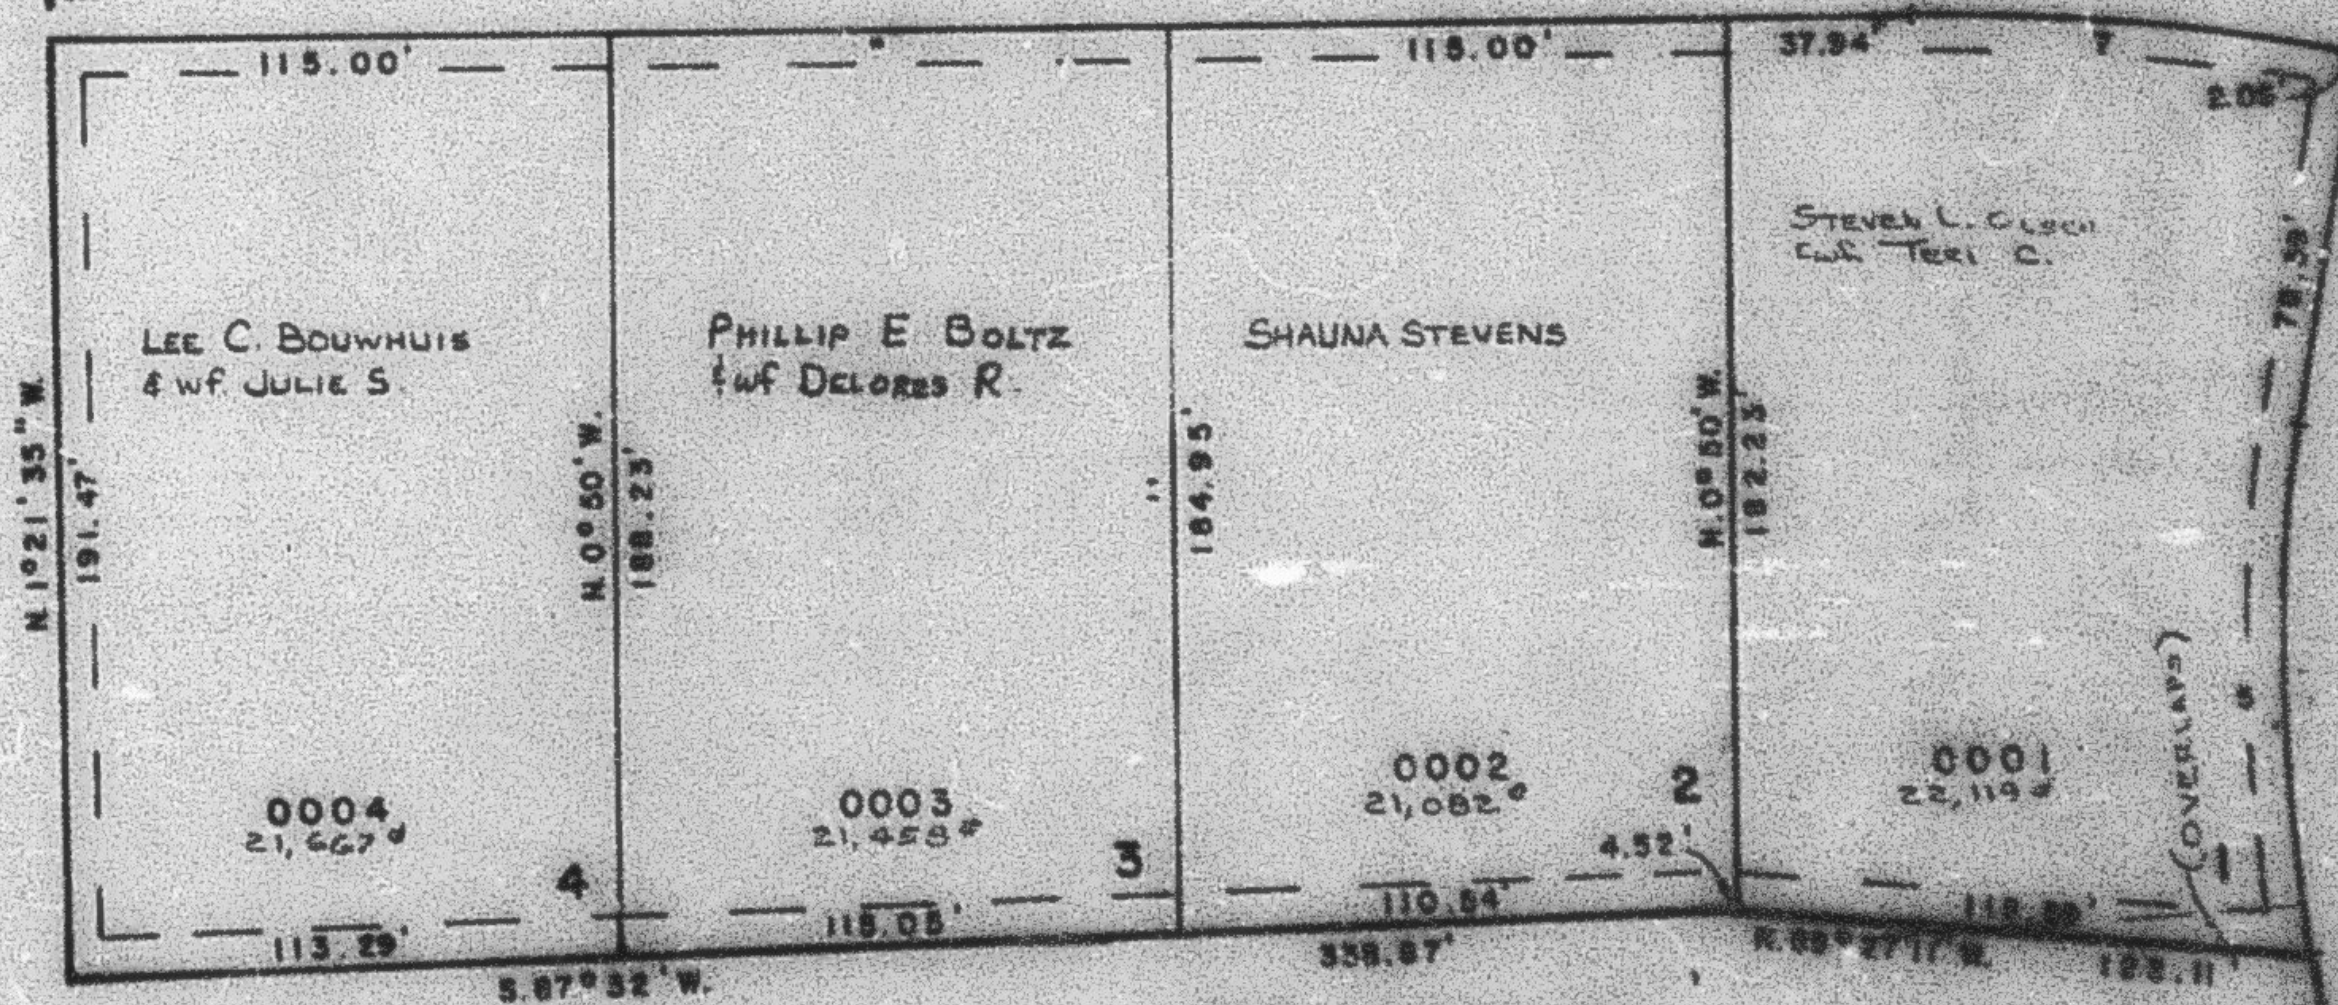

SEE PAGE 20

SEE PAGE 20

CURVE		DATA			
1	2	3	4	5	6
Δ: 19°09'	19°44'25"	7°58'25"	9°34'25"	19°44'25"	7°58'25"
R: 237.12'	287.37'	717.40'	572.64'	315.37'	689.40'
L: 79.23'	99.01'	99.84'	95.89'	108.68'	95.94'
LC: 78.82'	98.52'	99.76'	95.57'	108.12'	95.86'
T: 40.00'	50.00'	50.00'	47.95'	51°07'47"E	54°45'13"W
7	8	9	10	11	12
Δ: 9°34'25"	9°34'25"	19°09'	19°09'	19°44'25"	7°58'25"
R: 544.54'	600.84'	258.12'	209.12'	259.37'	743.40'
L: 91.01'	100.38'	88.61'	89.90'	89.38'	103.74'
LC: 90.90'	100.25'	88.20'	89.57'	89.32'	103.68'
S.36°02'48"E. N.86°02'46"W. N.87°34'20"W. S.20°34'20"E. S.1°07'47"E. S.4°45'13"W.					

FOR COMPLETE ENG. DATA
SEE ORIG. DED. PLAT. IN
BOOK 25, PAGE 25