

PART OF N.E. 1/4 SEC. 27, T.7N., R.2W., S.L.B. & M.

STEVENS ESTATE NO. 1


TAXING UNIT: 21

PLAIN CITY


SCALE 1" = 50'

PREFIX: 19-077

SEE PAGE 10

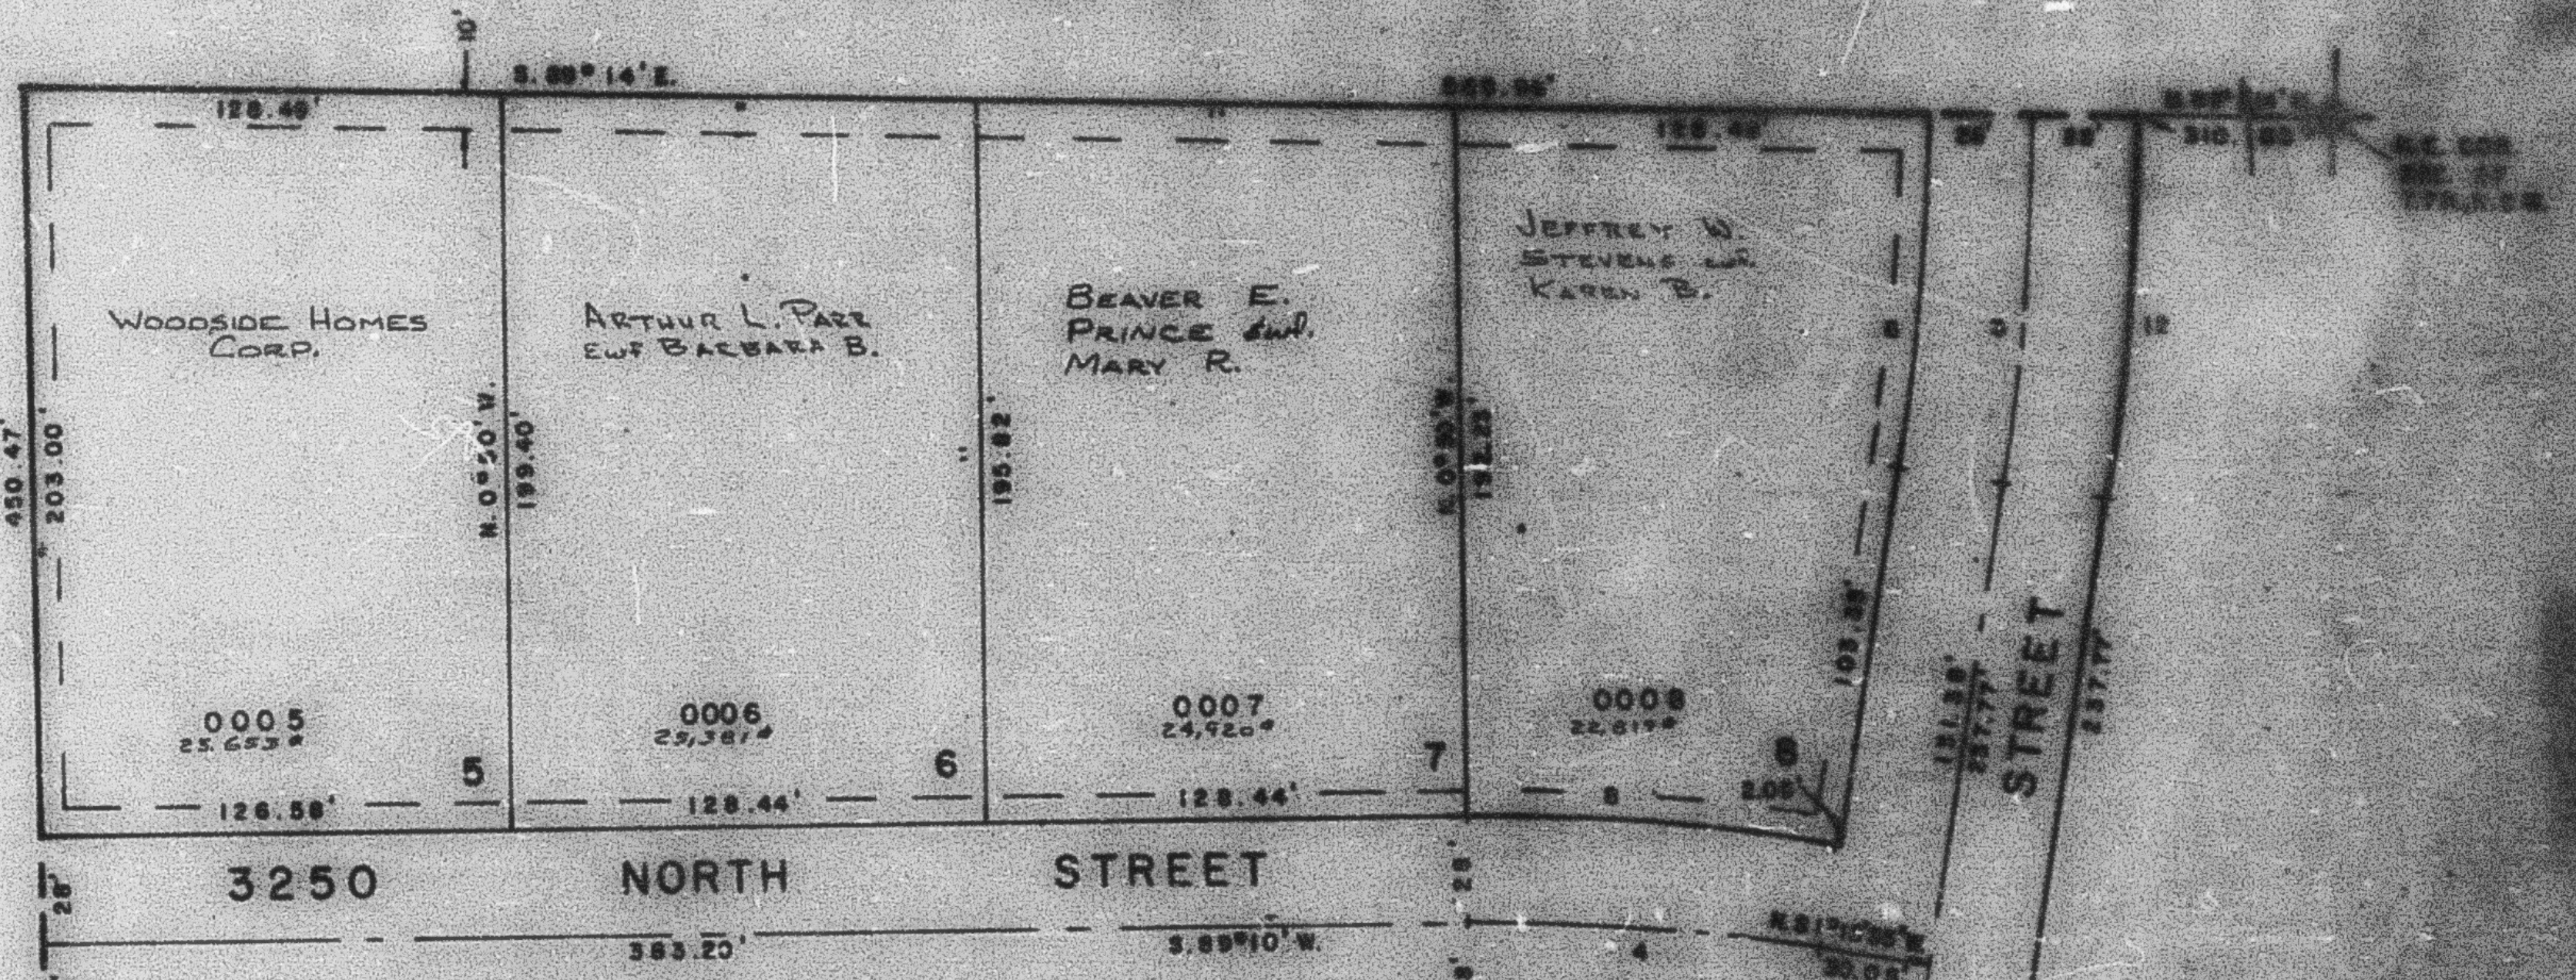

SEE PAGE 20

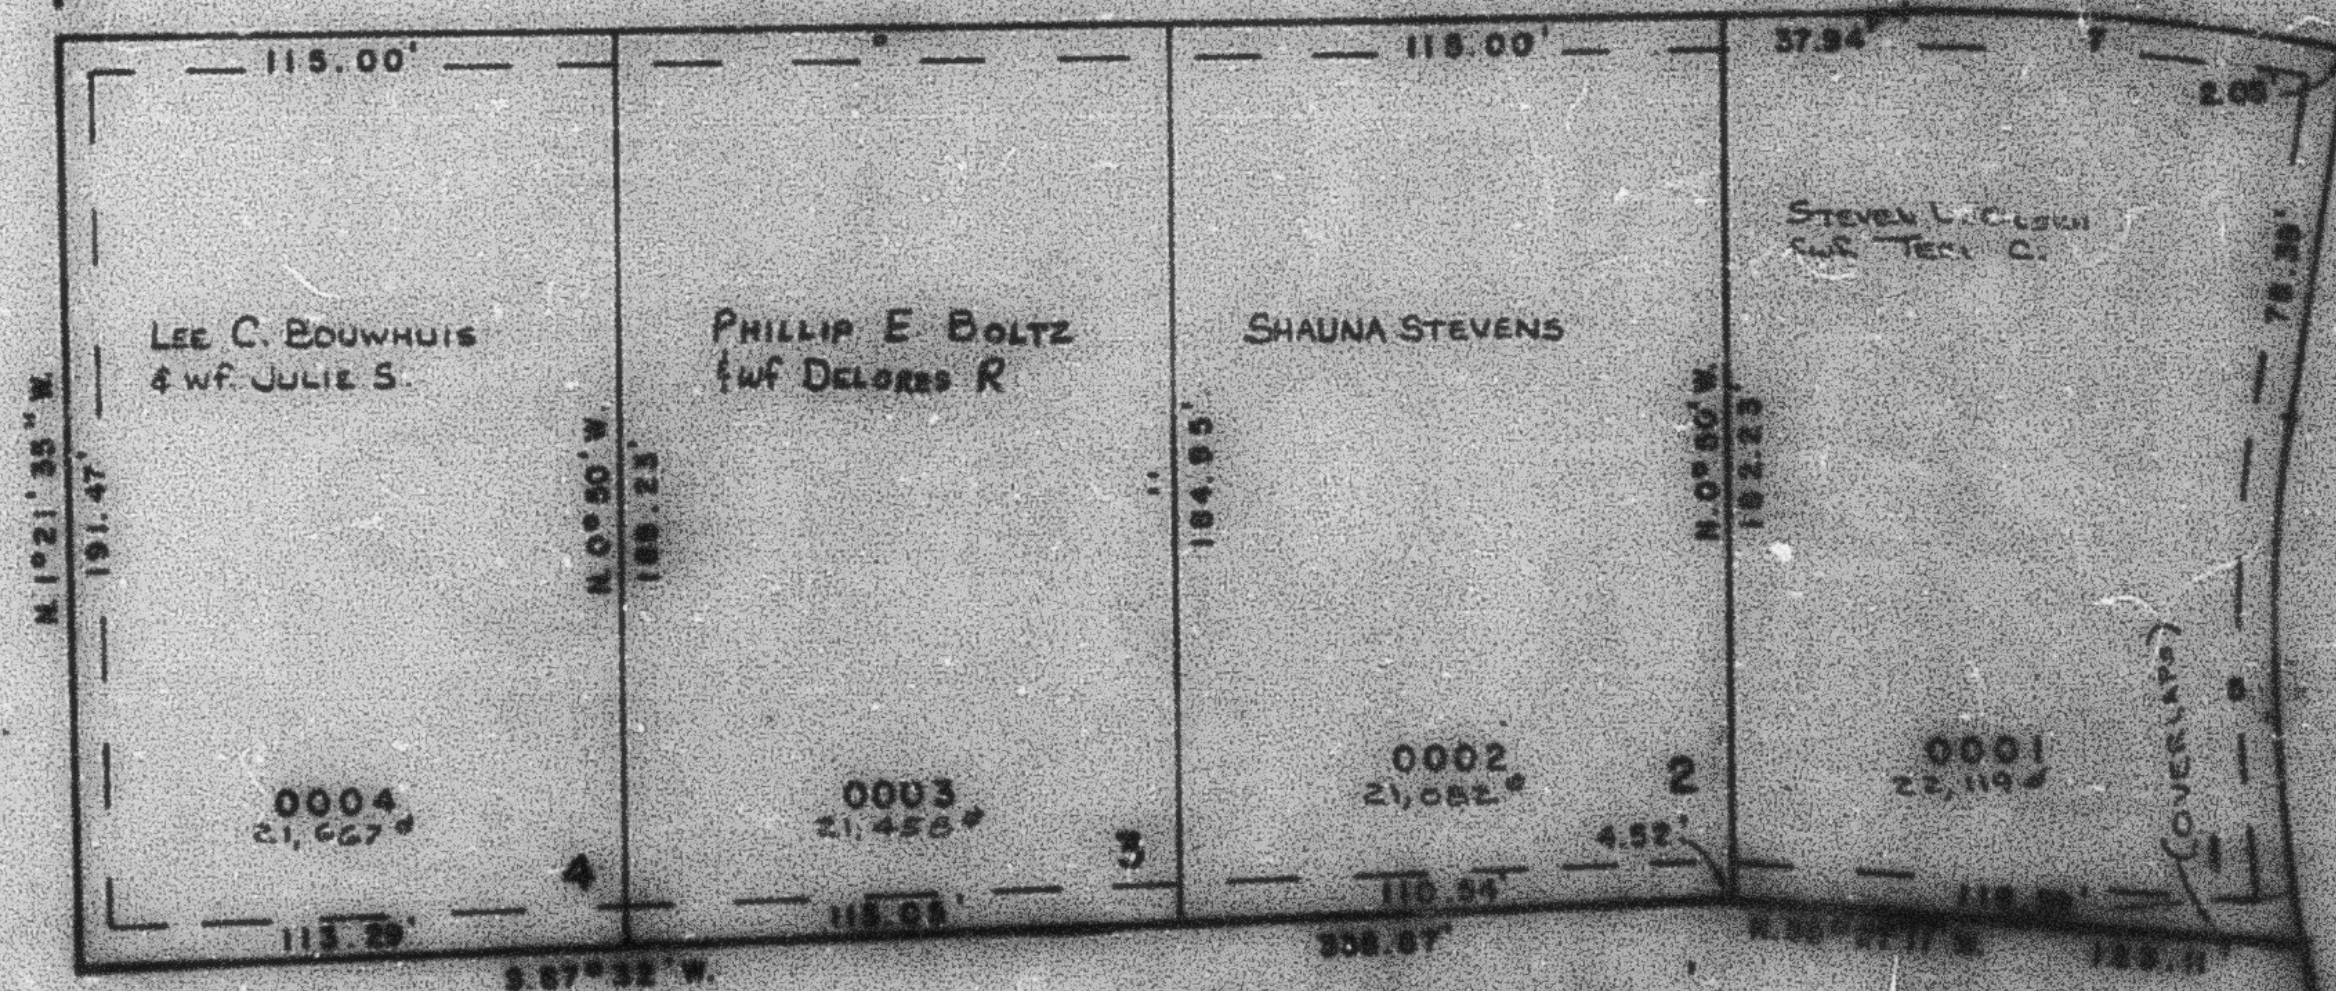

SEE PAGE 20

SEE PAGE 20

CURVE DATA					
1	2	3	4	5	6
B=19°09'	19°44'26"	7°58'13"	9°34'25"	19°44'25"	7°58'23"
R=237.12'	267.37'	717.40'	572.64'	315.37'	689.40'
L=79.25'	99.01'	99.89'	95.89'	108.66'	95.94'
LC=78.88'	99.52'	99.75'	99.97'	108.12'	95.88'
T=40.00'	50.00'	50.00'	47.99'	51°07'47"E	54°45'15"W
7	8	9	10	11	12
B=9°34'25"	9°34'25"	19°09'	19°09'	19°44'25"	7°58'23"
R=544.94'	600.64'	269.12'	209.18'	259.37'	749.40'
L=91.01'	100.30'	99.81'	63.90'	99.90'	105.79'
LC=90.90'	100.23'	99.50'	65.27'	99.92'	105.55'
S.89°02'45"E S.89°02'45"W S.89°02'45"E S.89°02'45"E S.1°07'47"E S.4°45'15"W					

FOR COMPLETE CURVE DATA
SEE THIS SET PLAT IN
BOOK 25, PAGE 25