

PART OF N.E. 1/4 SEC. 27, T.7 N., R.2 W., S.L.B. & M.

77

STEVENS ESTATE NO. 1


TAXING UNIT: 21

PLAIN CITY

PREFIX: 19-077

SCALE 1" = 50'

SEE PAGE 10

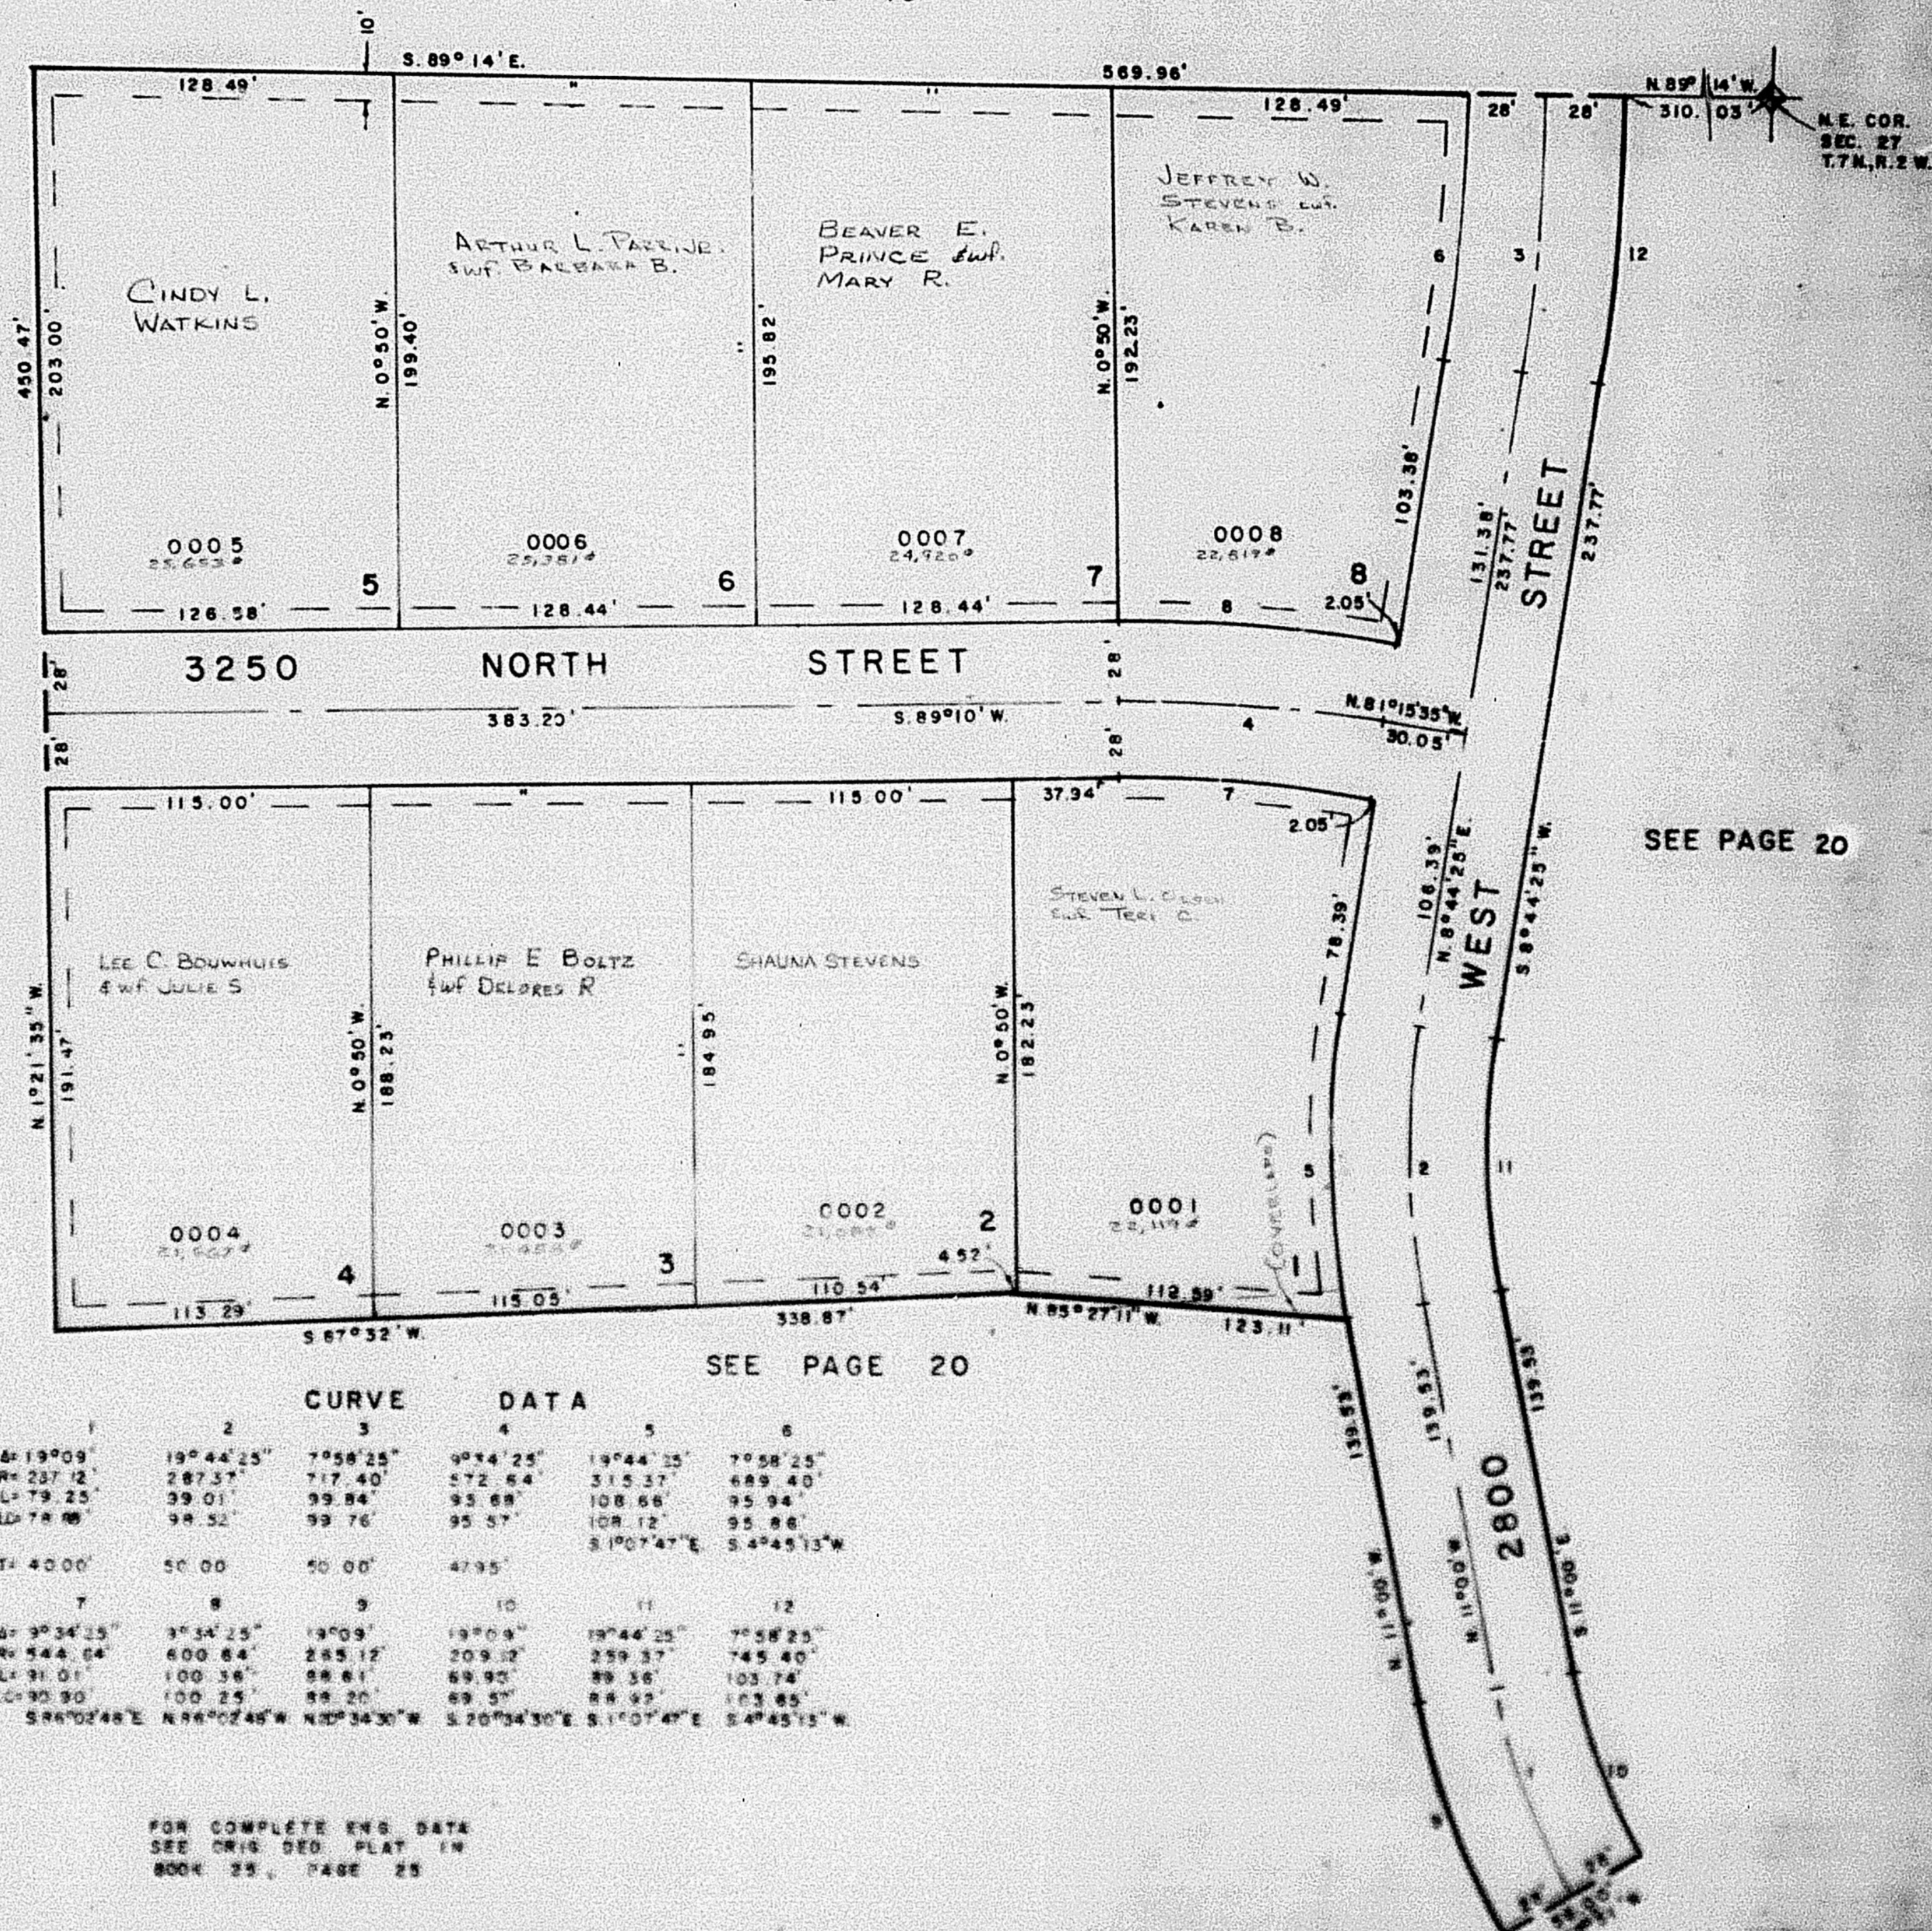

SEE PAGE 20

SEE PAGE 20

SEE PAGE 20

CURVE DATA

1	2	3	4	5	6
Δ: 19°09'	19°44'25"	7°58'25"	9°44'25"	19°44'25"	7°58'25"
R: 237.12'	287.37'	717.40'	572.64'	315.37'	689.40'
L: 79.25'	39.01'	99.84'	93.68'	108.66'	95.94'
LD: 79.88'	98.52'	99.76'	95.57'	108.12'	95.86'
				S. 1°07'47" E.	S. 4°45'13" W.
T: 40.00'	50.00'	50.00'	47.95'		
7	8	9	10	11	12
Δ: 3°34'25"	3°34'25"	19°09'	19°09'	19°44'25"	7°58'25"
R: 544.04'	400.84'	285.12'	209.32'	259.37'	745.40'
L: 91.01'	100.36'	98.81'	69.92'	89.56'	103.74'
LD: 90.90'	100.25'	98.20'	69.50'	88.92'	103.65'
				S. 20°34'30" E.	S. 1°07'47" E.
					S. 4°45'13" W.

FOR COMPLETE ENG. DATA
SEE ORIG. SED. PLAT. IN
BOOK 25, PAGE 25