


TAXING UNIT: 19,112

PREFIX: 19-070

SCALE 1" = 100'

SEE PAGE 28-1

EXCEPT WHERE OTHERWISE SHOWN
ALL LOTS OWNED BY
WENDELL T. WINEGAR & WIFE
ELAINE K.

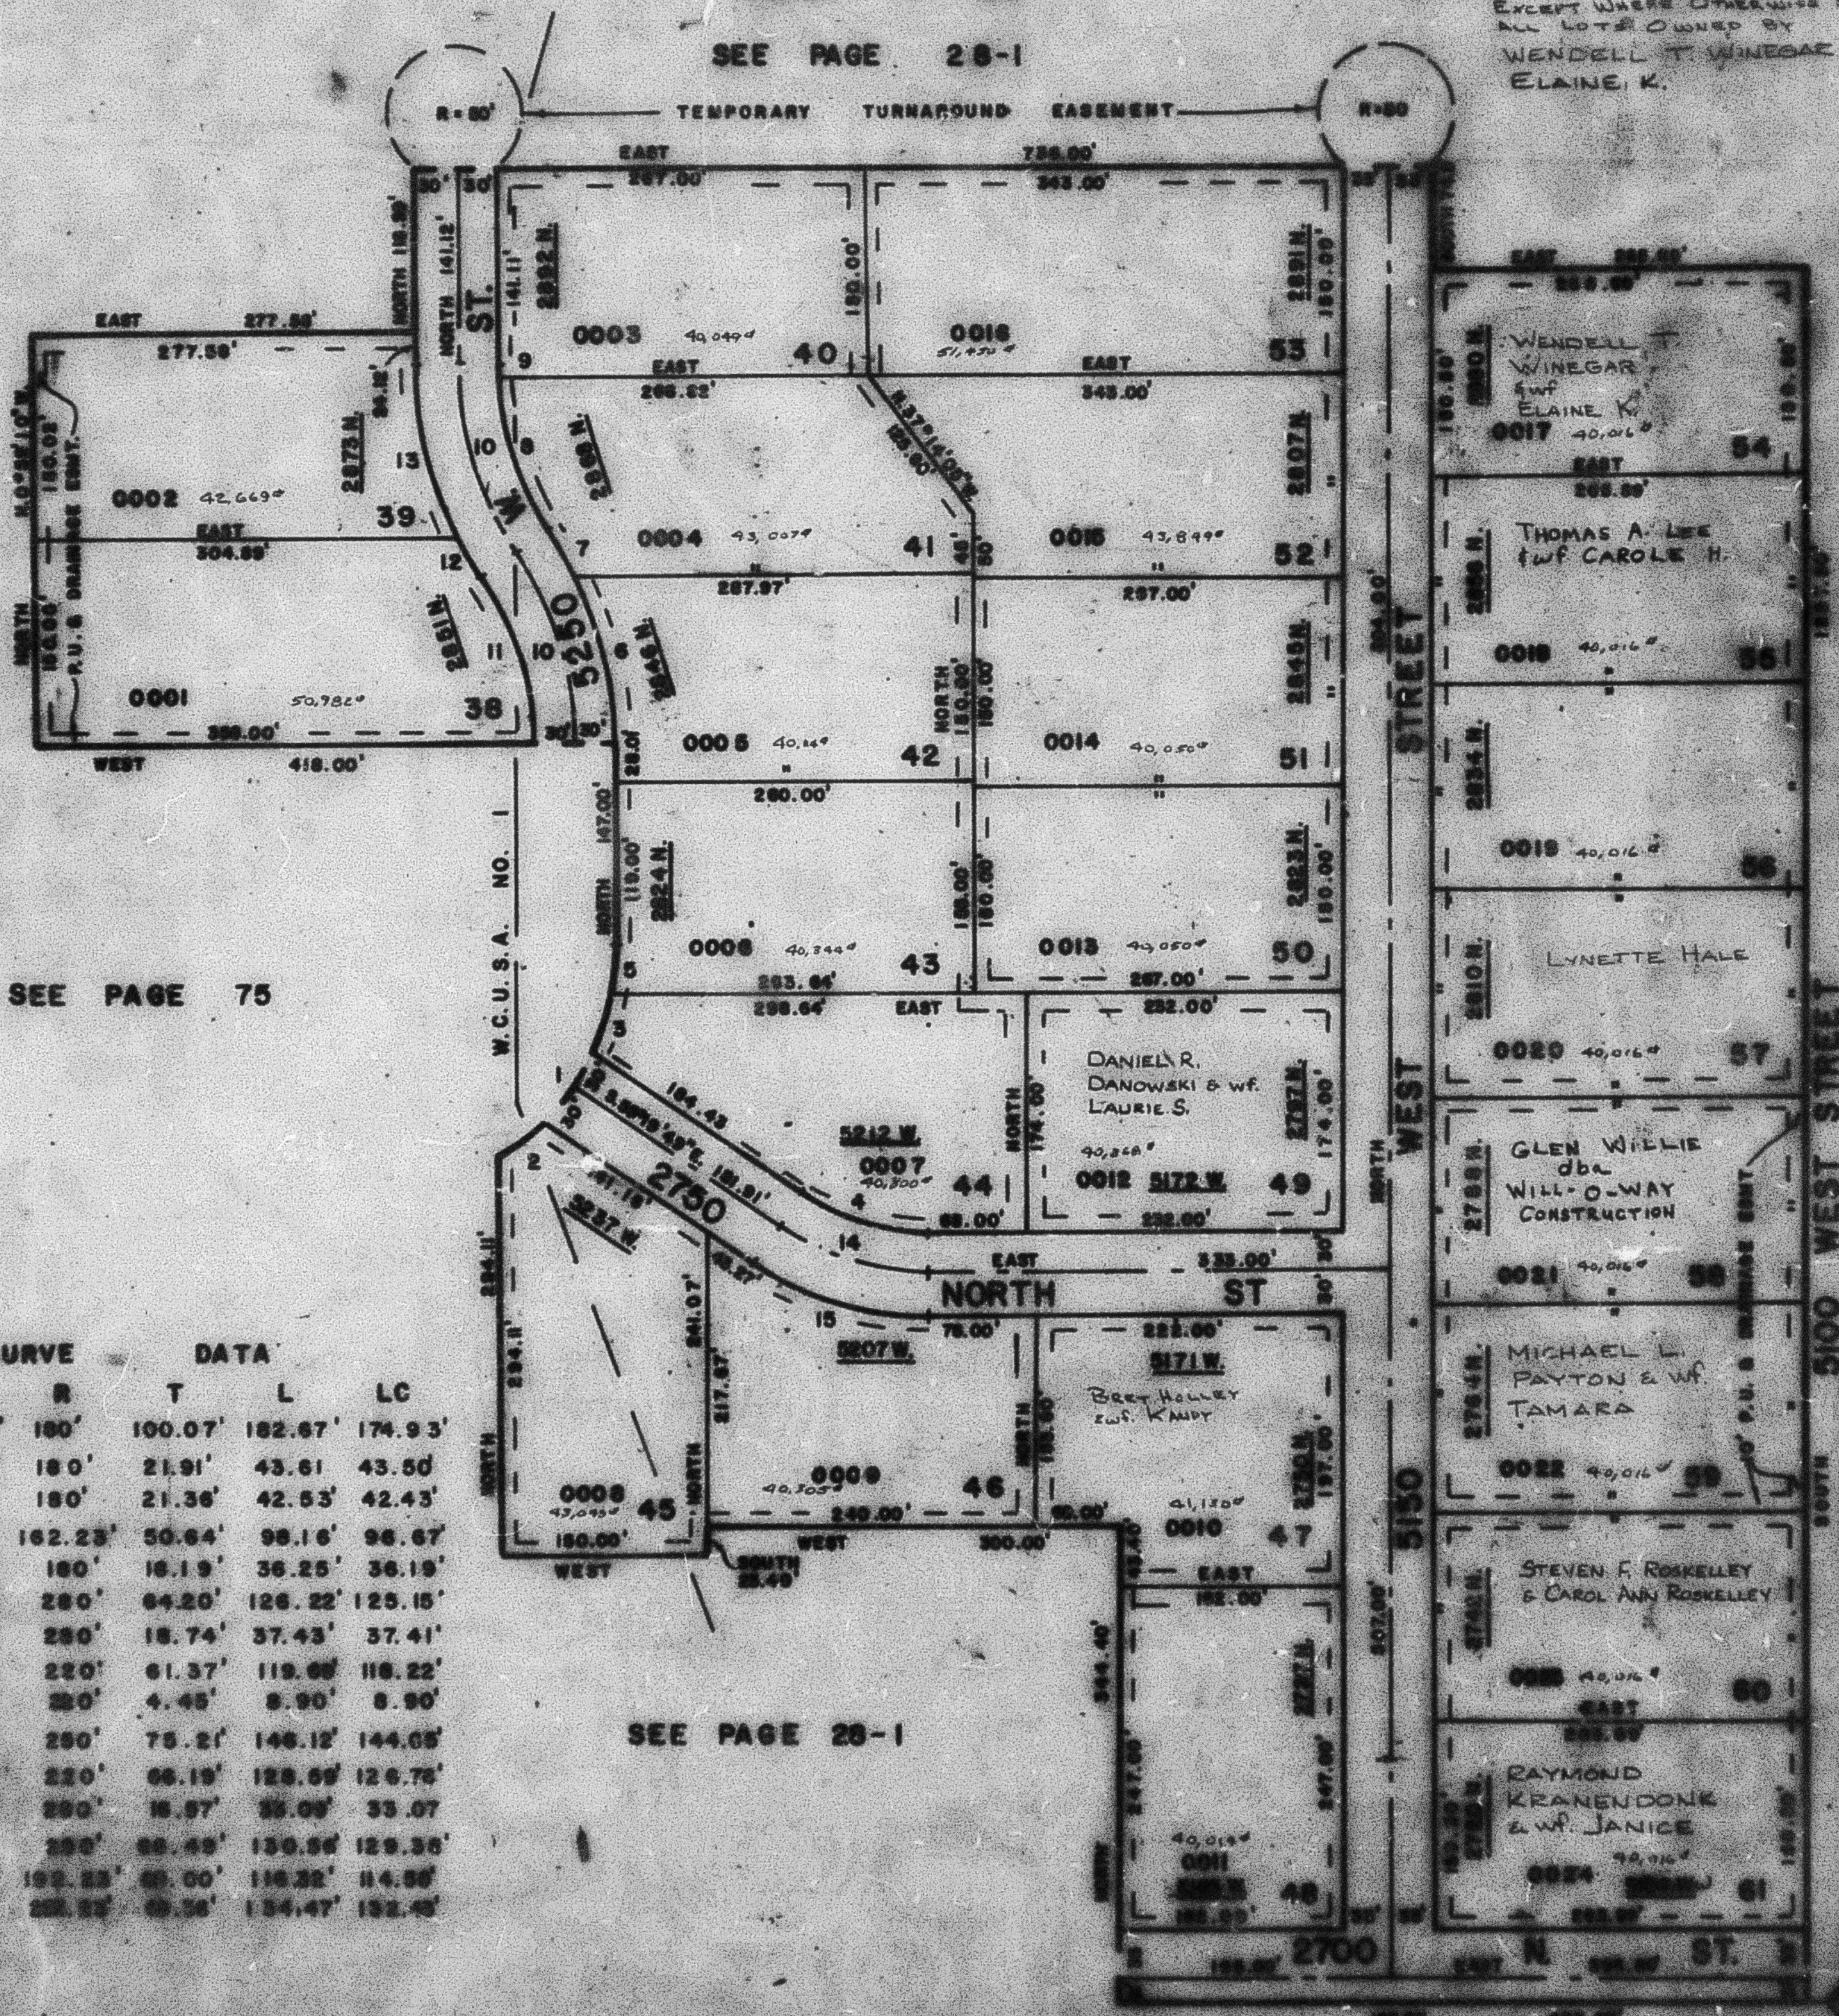

SEE PAGE 75

SEE PAGE
87

SEE PAGE 28-1

SEE PAGE 19-1

CURVE			DATA		
NO	A	R	T	L	LC
1	58° 08' 40"	180'	100.07'	182.67'	174.93'
2	13° 52' 50"	180'	21.91'	43.61'	43.50'
3	13° 32' 15"	180'	21.36'	42.53'	42.43'
4	34° 40' 11"	182.23'	50.64'	98.16'	98.67'
5	11° 32' 17"	180'	18.19'	36.25'	36.19'
6	28° 49' 41"	280'	64.20'	126.22'	125.15'
7	7° 35' 36"	280'	18.74'	37.43'	37.41'
8	31° 10' 16"	220'	61.37'	119.08'	118.22'
9	8° 12' 01"	220'	4.45'	8.90'	8.90'
10	33° 25' 17"	290'	75.21'	146.12'	144.65'
11	55° 25' 17"	220'	66.19'	128.65'	126.75'
12	6° 45' 17"	290'	16.97'	33.95'	33.97'
13	22° 45'	220'	55.43'	110.86'	109.56'
14	34° 40' 11"	182.23'	50.64'	118.32'	114.56'
15	34° 40' 11"	222.23'	50.36'	134.47'	132.45'