

PART OF S.E. 1/4 SEC. 30, T. 7 N., R. 2 W., S.L.B. & M.

78

PARKVALE SUBDIVISION, PHASE 3

TAXING UNIT 19, 11


IN WEBER COUNTY

SCALE 1"=100'

PREFIX 19-078

SEE PAGE 28-1

EXCEPT WHERE OTHERWISE SHOWN
ALL LOTS OWNED BY
WENDELL T. WINEGAR & WIFE
ELAINE K.

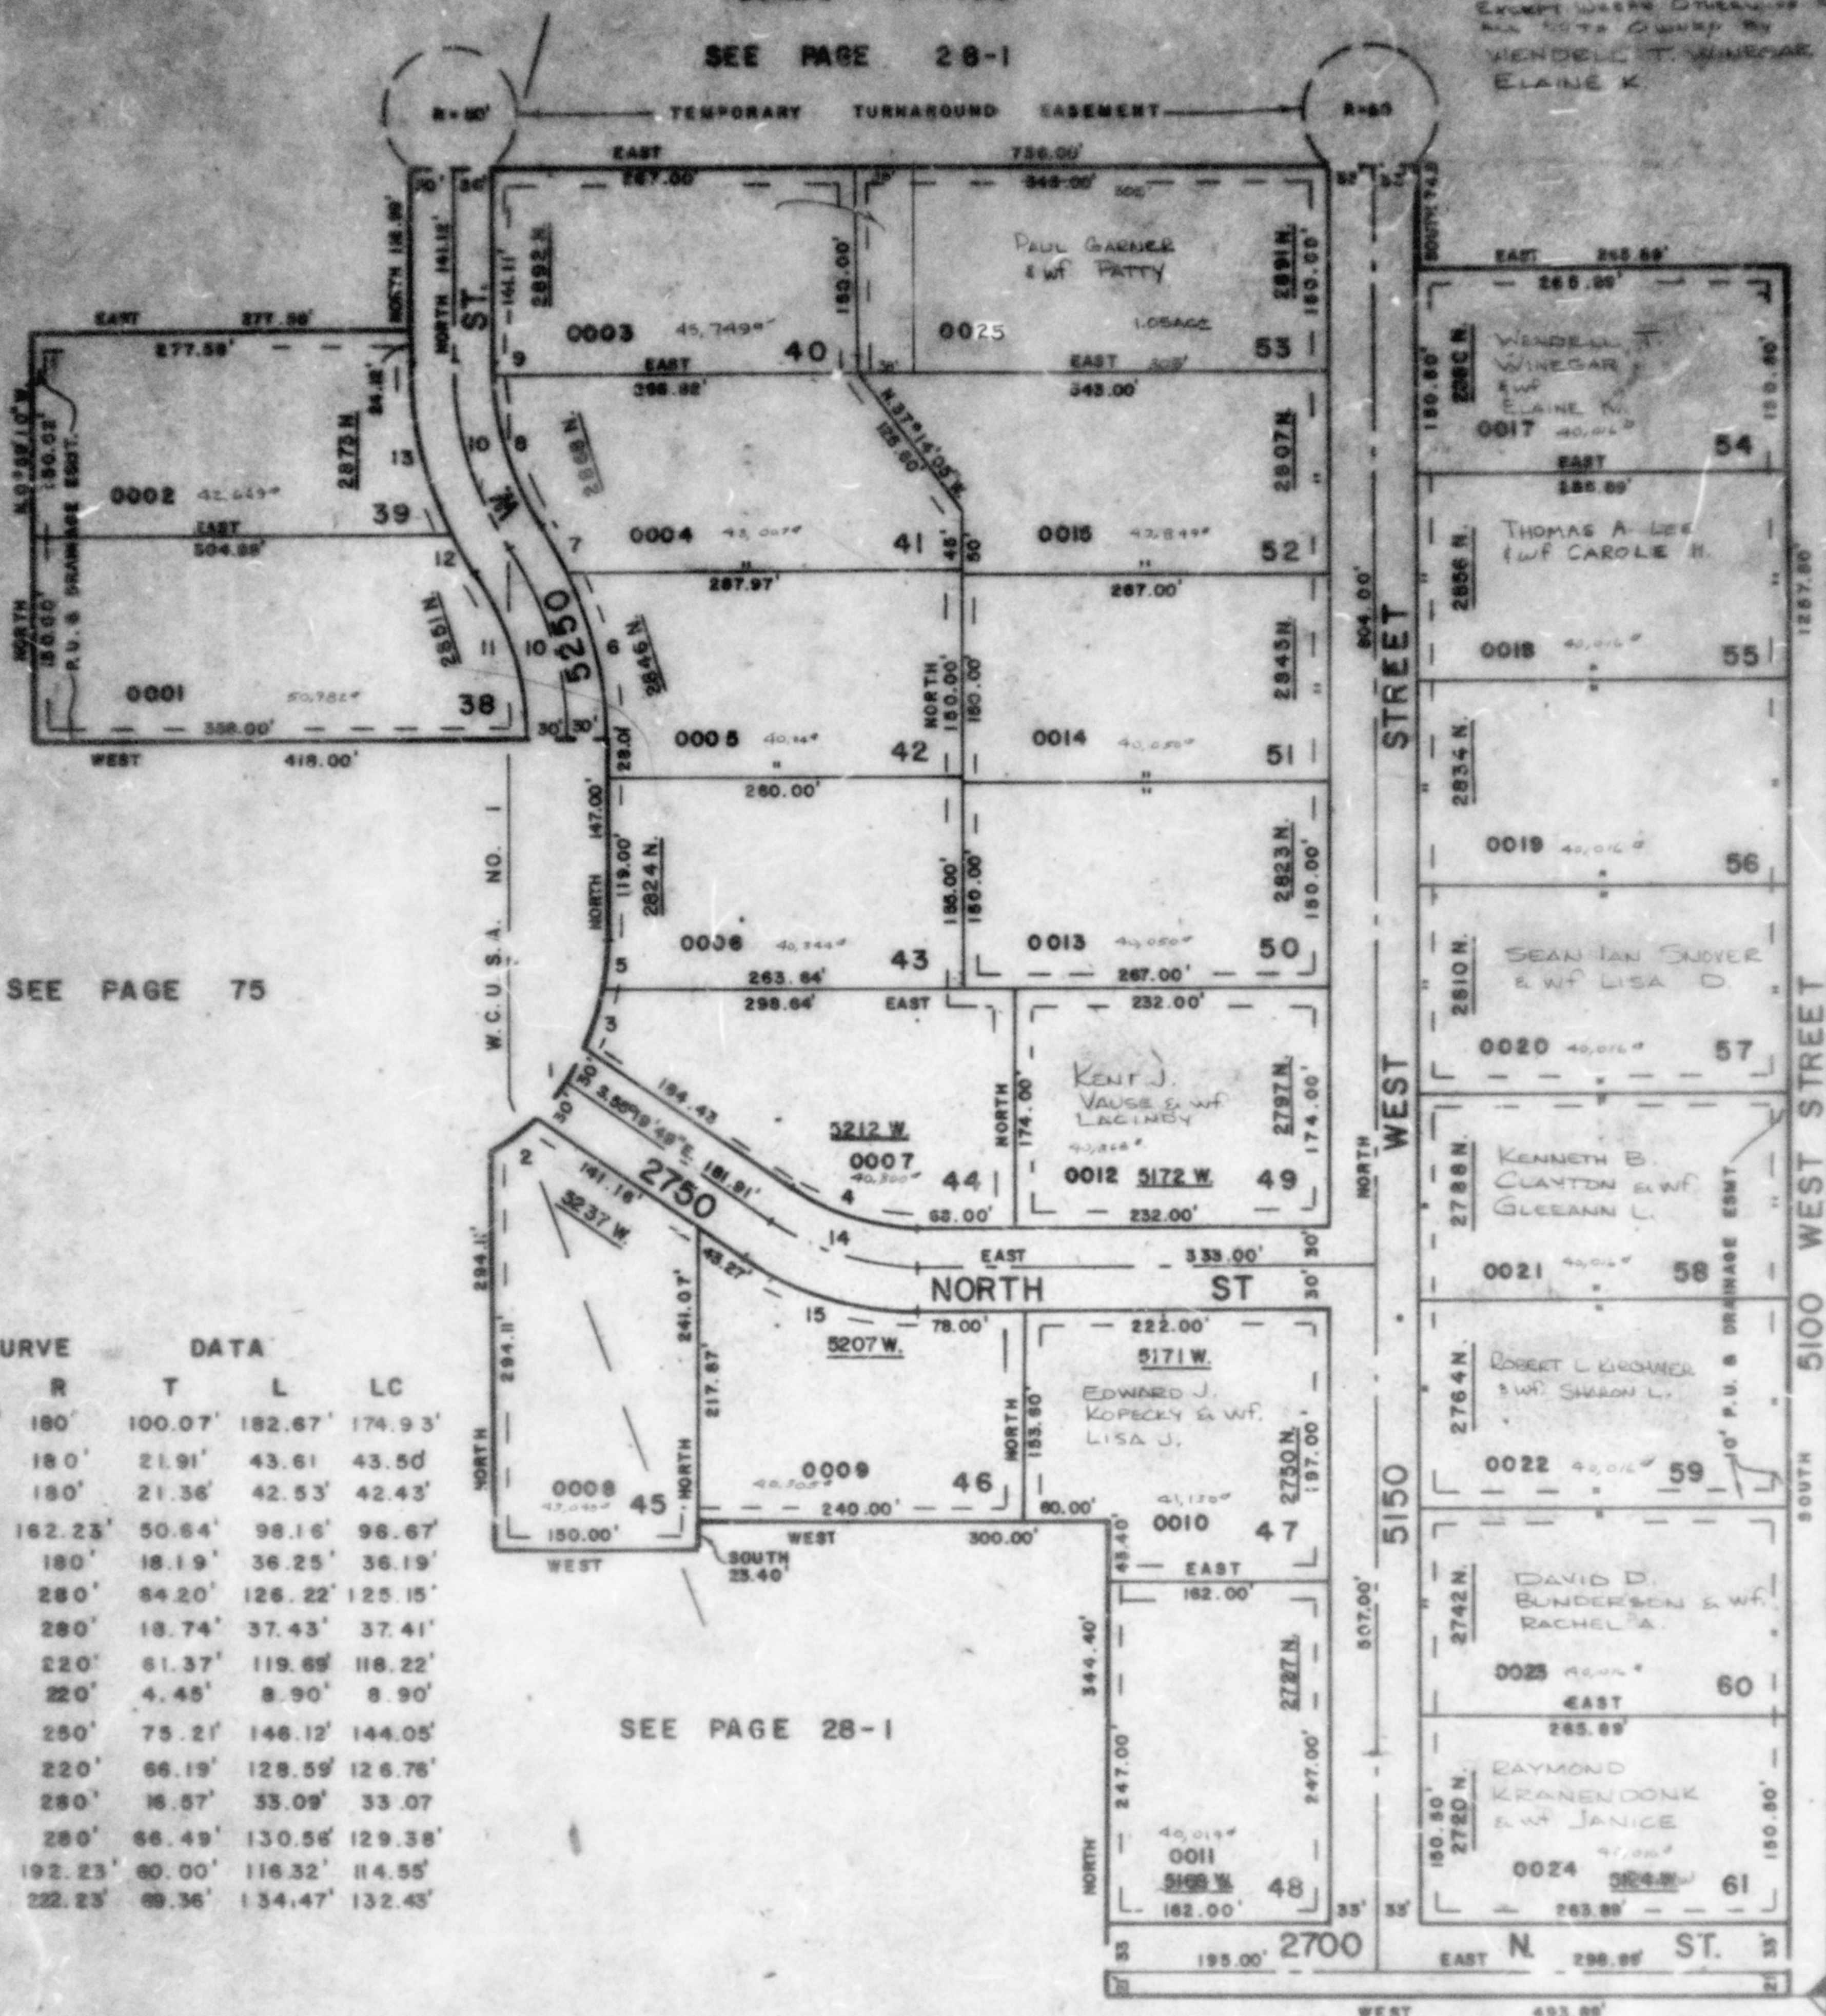

NO	Δ	R	T	L	LC
1	59° 08' 40"	180'	100.07'	182.67'	174.93'
2	13° 52' 50"	180'	21.91'	43.61'	43.50'
3	13° 32' 15"	180'	21.36'	42.53'	42.43'
4	34° 40' 11"	162.23'	50.64'	98.16'	98.67'
5	11° 32' 17"	180'	18.19'	36.25'	36.19'
6	25° 49' 41"	280'	64.20'	126.22'	125.15'
7	7° 35' 36"	280'	18.74'	37.43'	37.41'
8	31° 10' 16"	220'	61.37'	119.65'	118.22'
9	2° 19' 01"	220'	4.45'	8.90'	8.90'
10	33° 29' 17"	250'	75.21'	146.12'	144.05'
11	33° 29' 17"	220'	66.19'	128.59'	126.76'
12	6° 46' 17"	280'	16.57'	33.09'	33.07'
13	28° 43'	280'	66.49'	130.56'	129.38'
14	34° 40' 11"	192.23'	60.00'	116.32'	114.55'
15	34° 40' 11"	222.23'	69.36'	134.47'	132.43'