

PART OF S.E. 1/4, SEC. 30, T.7N., R.2W., S.L.B. & M.


PARKVALE SUBDIVISION PHASE 3

IN PLAIN CITY

SCALE 1" = 100'

TAXING UNIT: 434

SEE PAGE 28-1

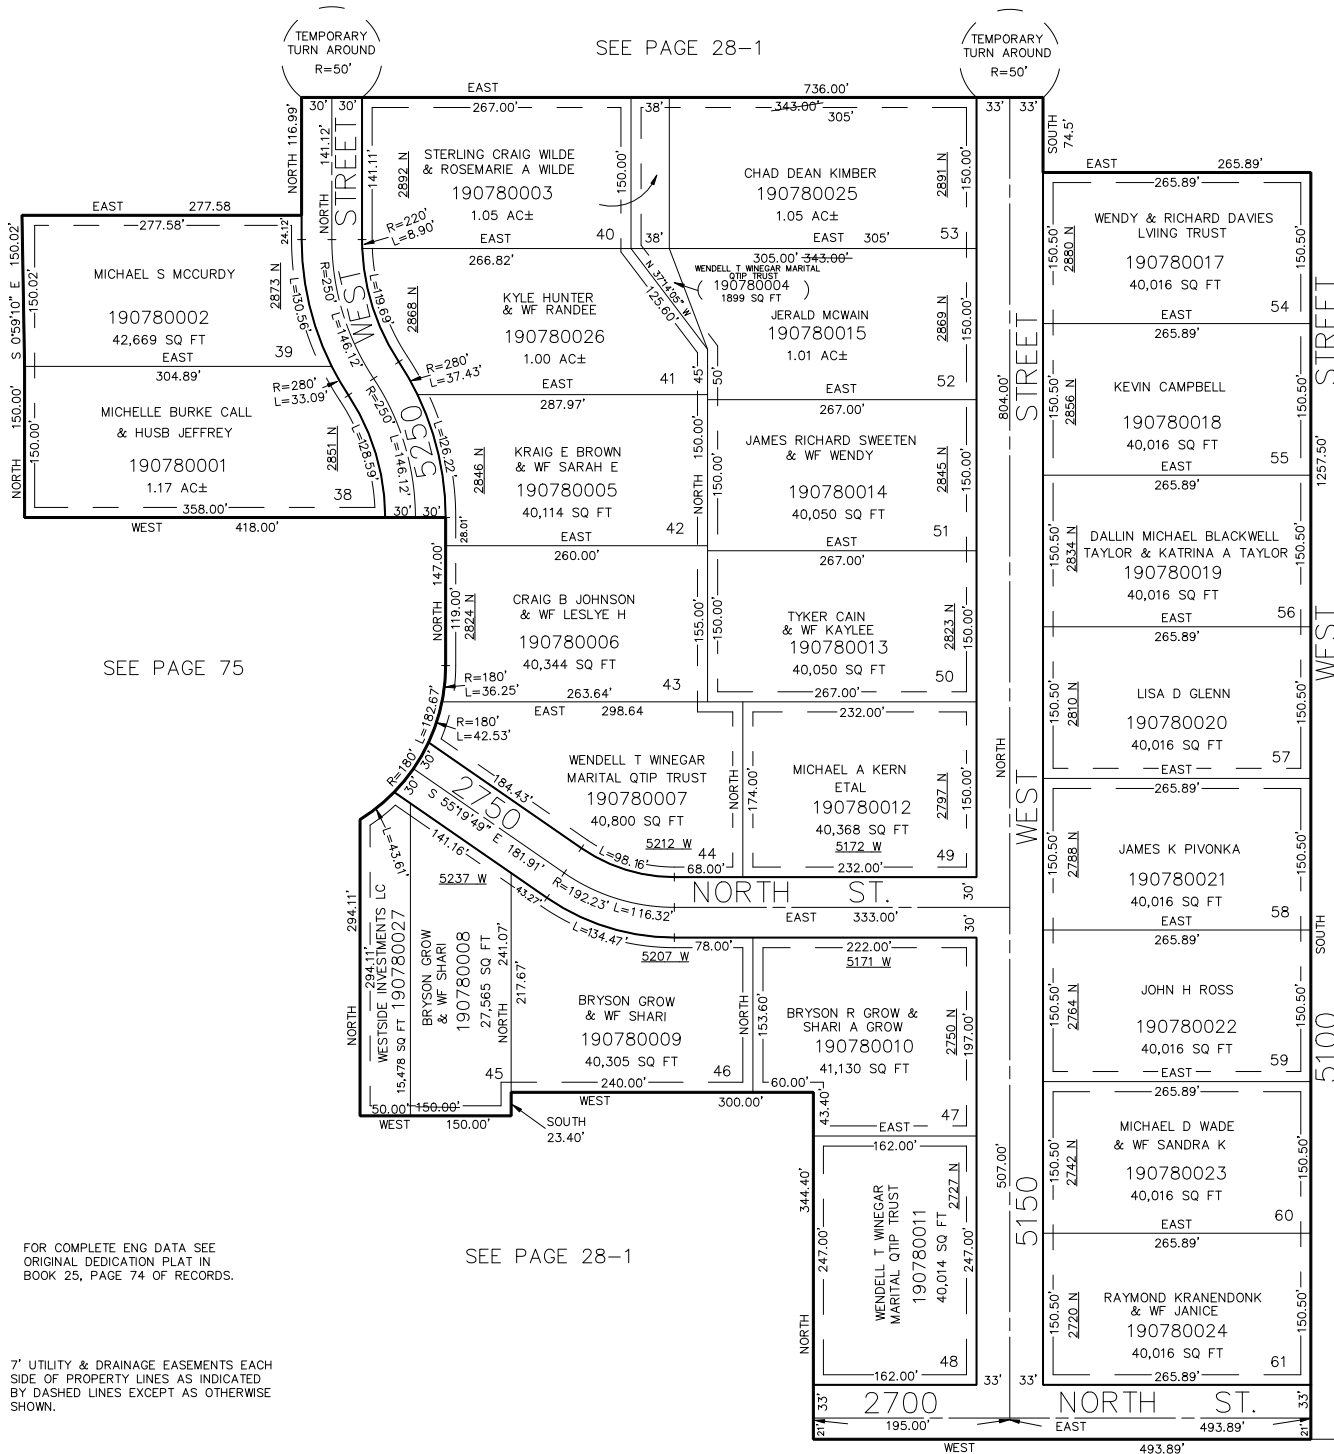

SEE
PAGE
27

FOR COMPLETE ENG DATA SEE
ORIGINAL DEDICATION PLAT IN
BOOK 25, PAGE 74 OF RECORDS.

7' UTILITY & DRAINAGE EASEMENTS EACH
SIDE OF PROPERTY LINES AS INDICATED
BY DASHED LINES EXCEPT AS OTHERWISE
SHOWN.

SEE PAGE 28-1

SEE PAGE 29-1

FOR TAX PURPOSES ONLY

L.D.F. 6-93