


PREFIX: 19-079

IN PLAIN CITY

SCALE 1" = 50'

SEE PAGE 32-2

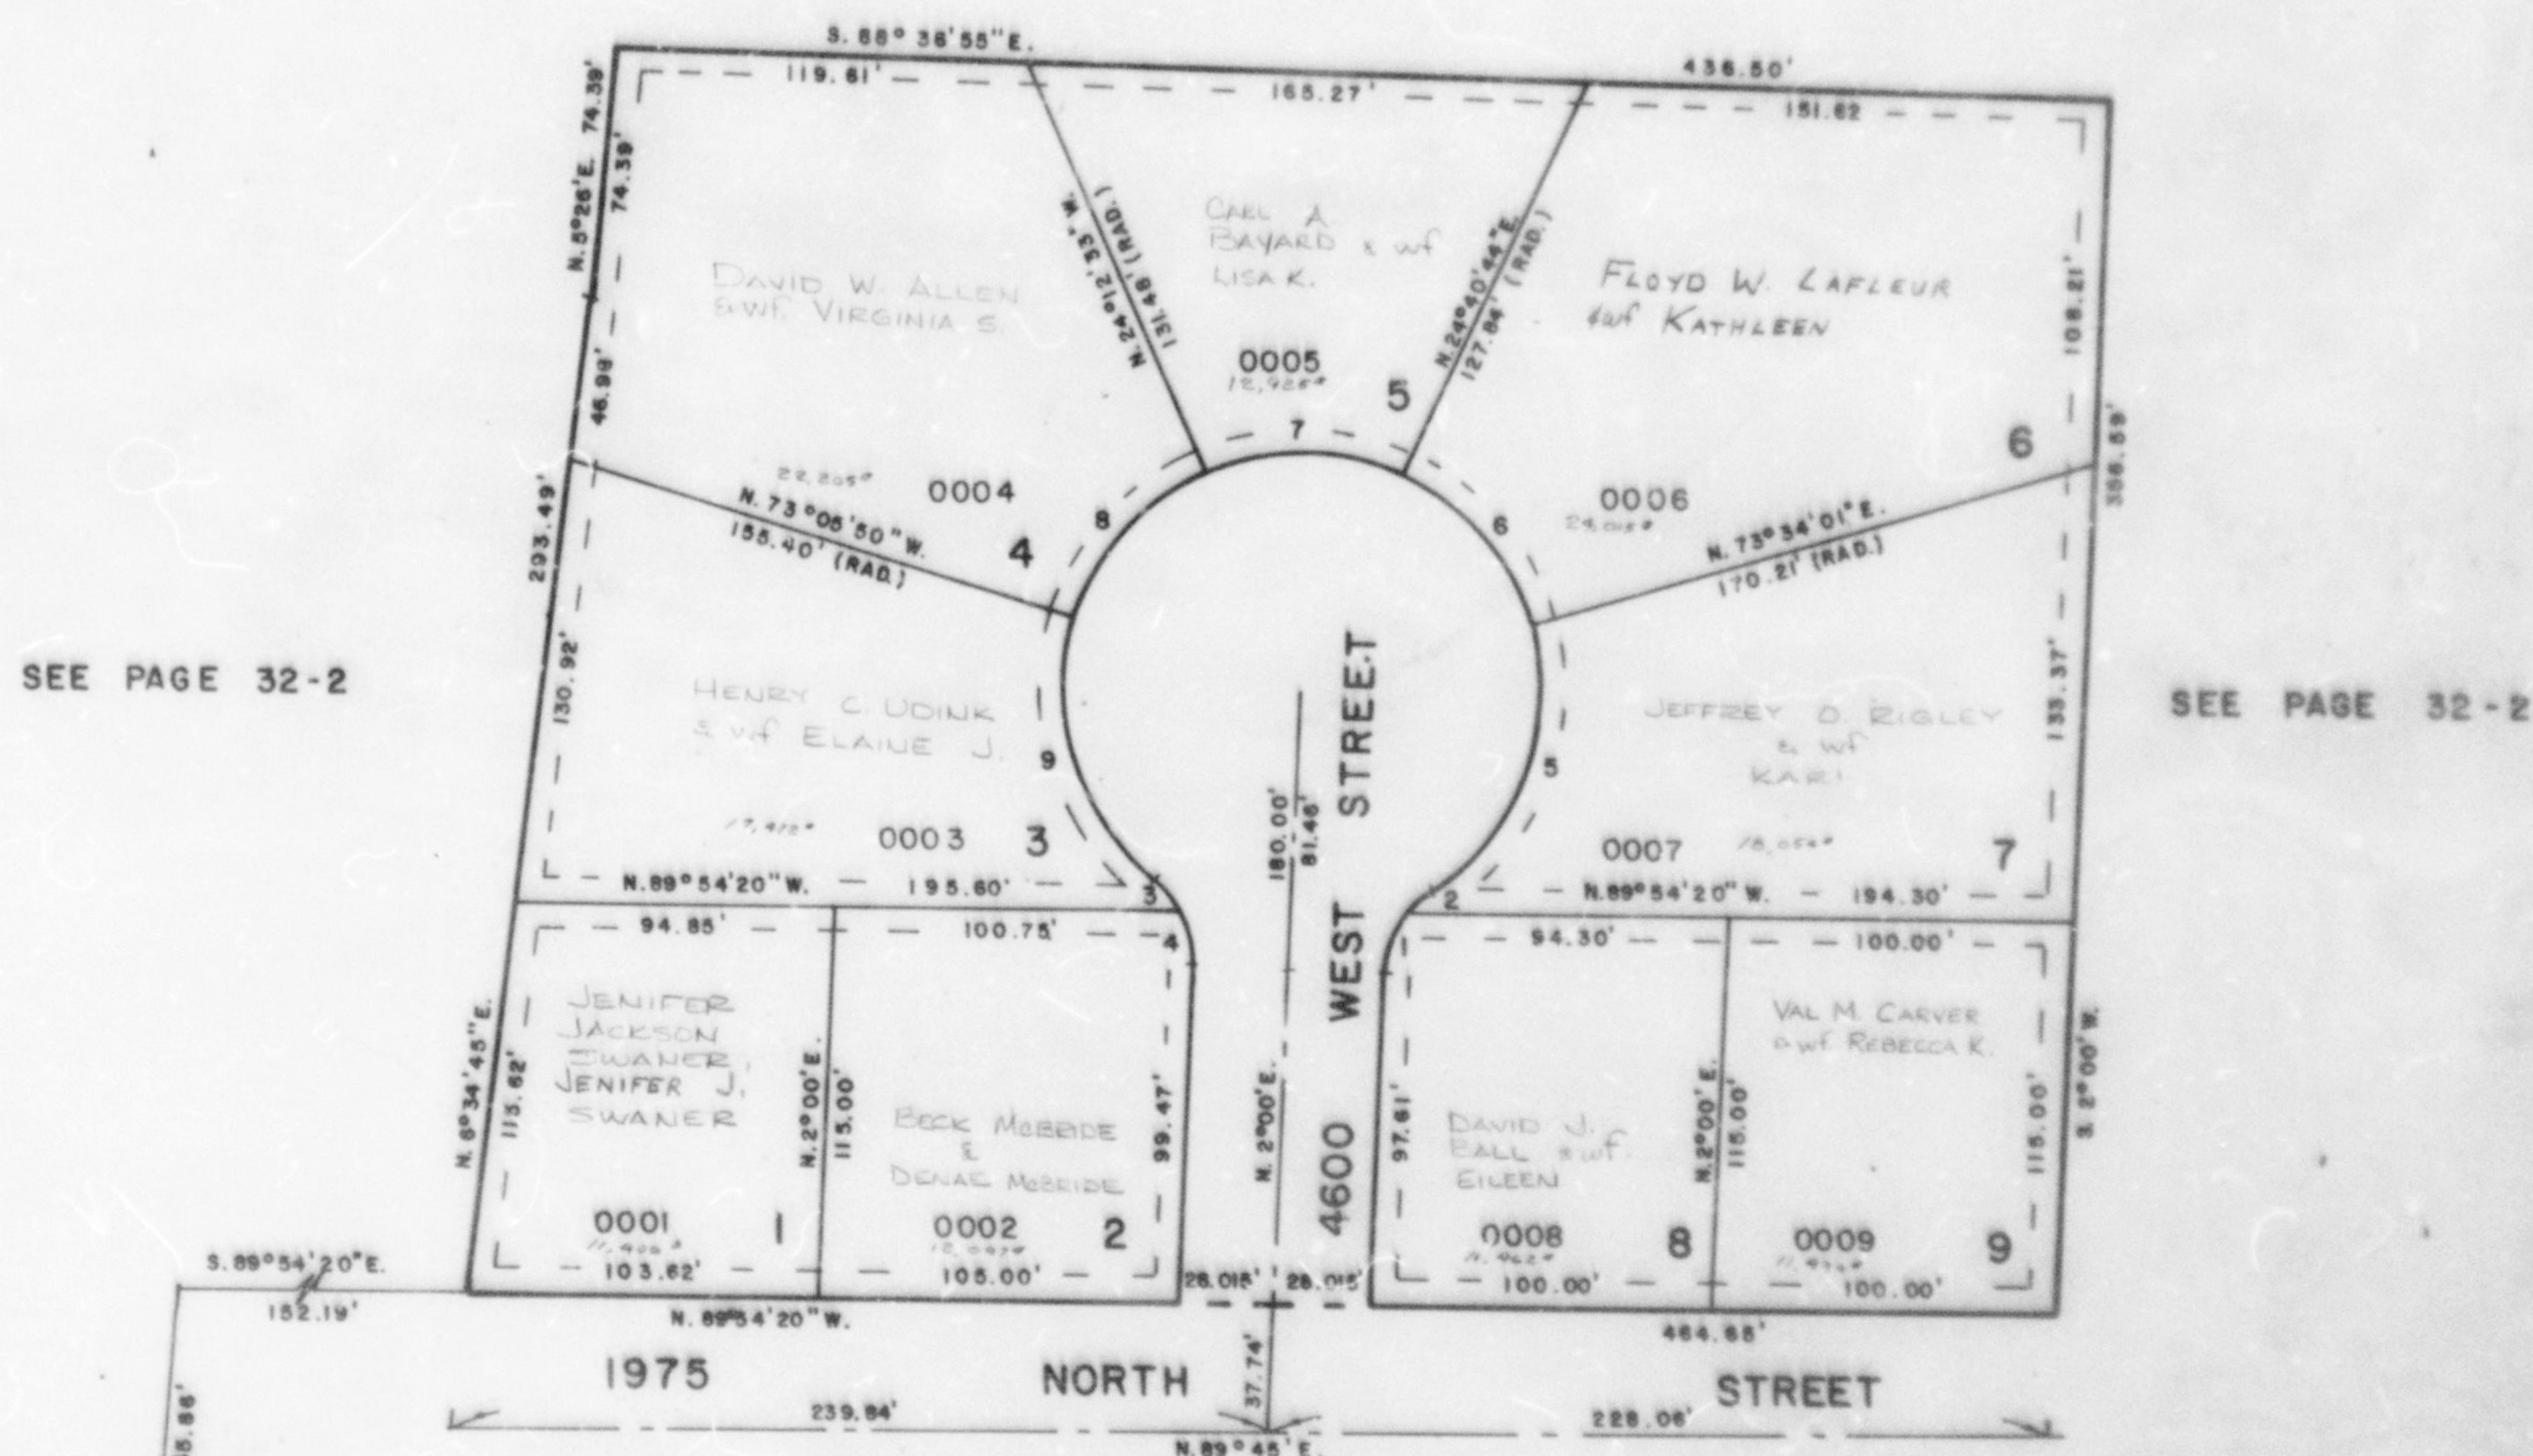

SEE PAGE 32-2

SEE PAGE 32 - 2

SEE PAGE 32

		CURVE				DATA			
	1	2	3	4	5	6	7	8	9
R =	30.00'	30.00'	30.00'	30.00'	70.00'	70.00'	70.00'	70.00'	70.00'
Δ =	35°52'47"	18°40'11"	23°41'18"	30°51'40"	72°58'57"	48°53'17"	43°53'17"	48°53'17"	69°27'08"
L =	18.73'	9.78'	12.40'	16.16'	89.17'	59.73'	59.73'	59.73'	84.85'
LC =	18.48'	9.75'	12.32'	15.96'	83.26'	37.93'	57.93'	57.93'	78.75'
	N.19°56'24"E.	N.47°12'53"E.	S.40°29'19"E.	S.13°25'50"E.	N.20°03'22"E.	N.40°52'35"W.	N.59°46'55"W.	S.41°20'48"W.	S.17°49'24"E.

7' UTILITY & DRAINAGE EASEMENTS
EACH SIDE OF PROPERTY LINE AS
INDICATED BY DASHED LINES

FOR COMPLETE ENG. DATA
SEE ORIG. DED. PLAT IN
BOOK 28, PAGE 75