

PART NW 1/4 SEC 26. T7N. R2W. S.L.B. 8 M.
JACKSON ACRES SUBDIVISION NO.2

LOTS 22-25

FARR WEST CITY

SCALE 1" TO 60'

SEE PAGE 18



TAXING UNIT: 145

EXCEPT WHERE OTHERWISE SHOWN
ALL LOTS OWNED BY
RAY CARROLL

SEE PAGE 18

SEE PAGE 18

NW COR SEC 26
T7N. R2W

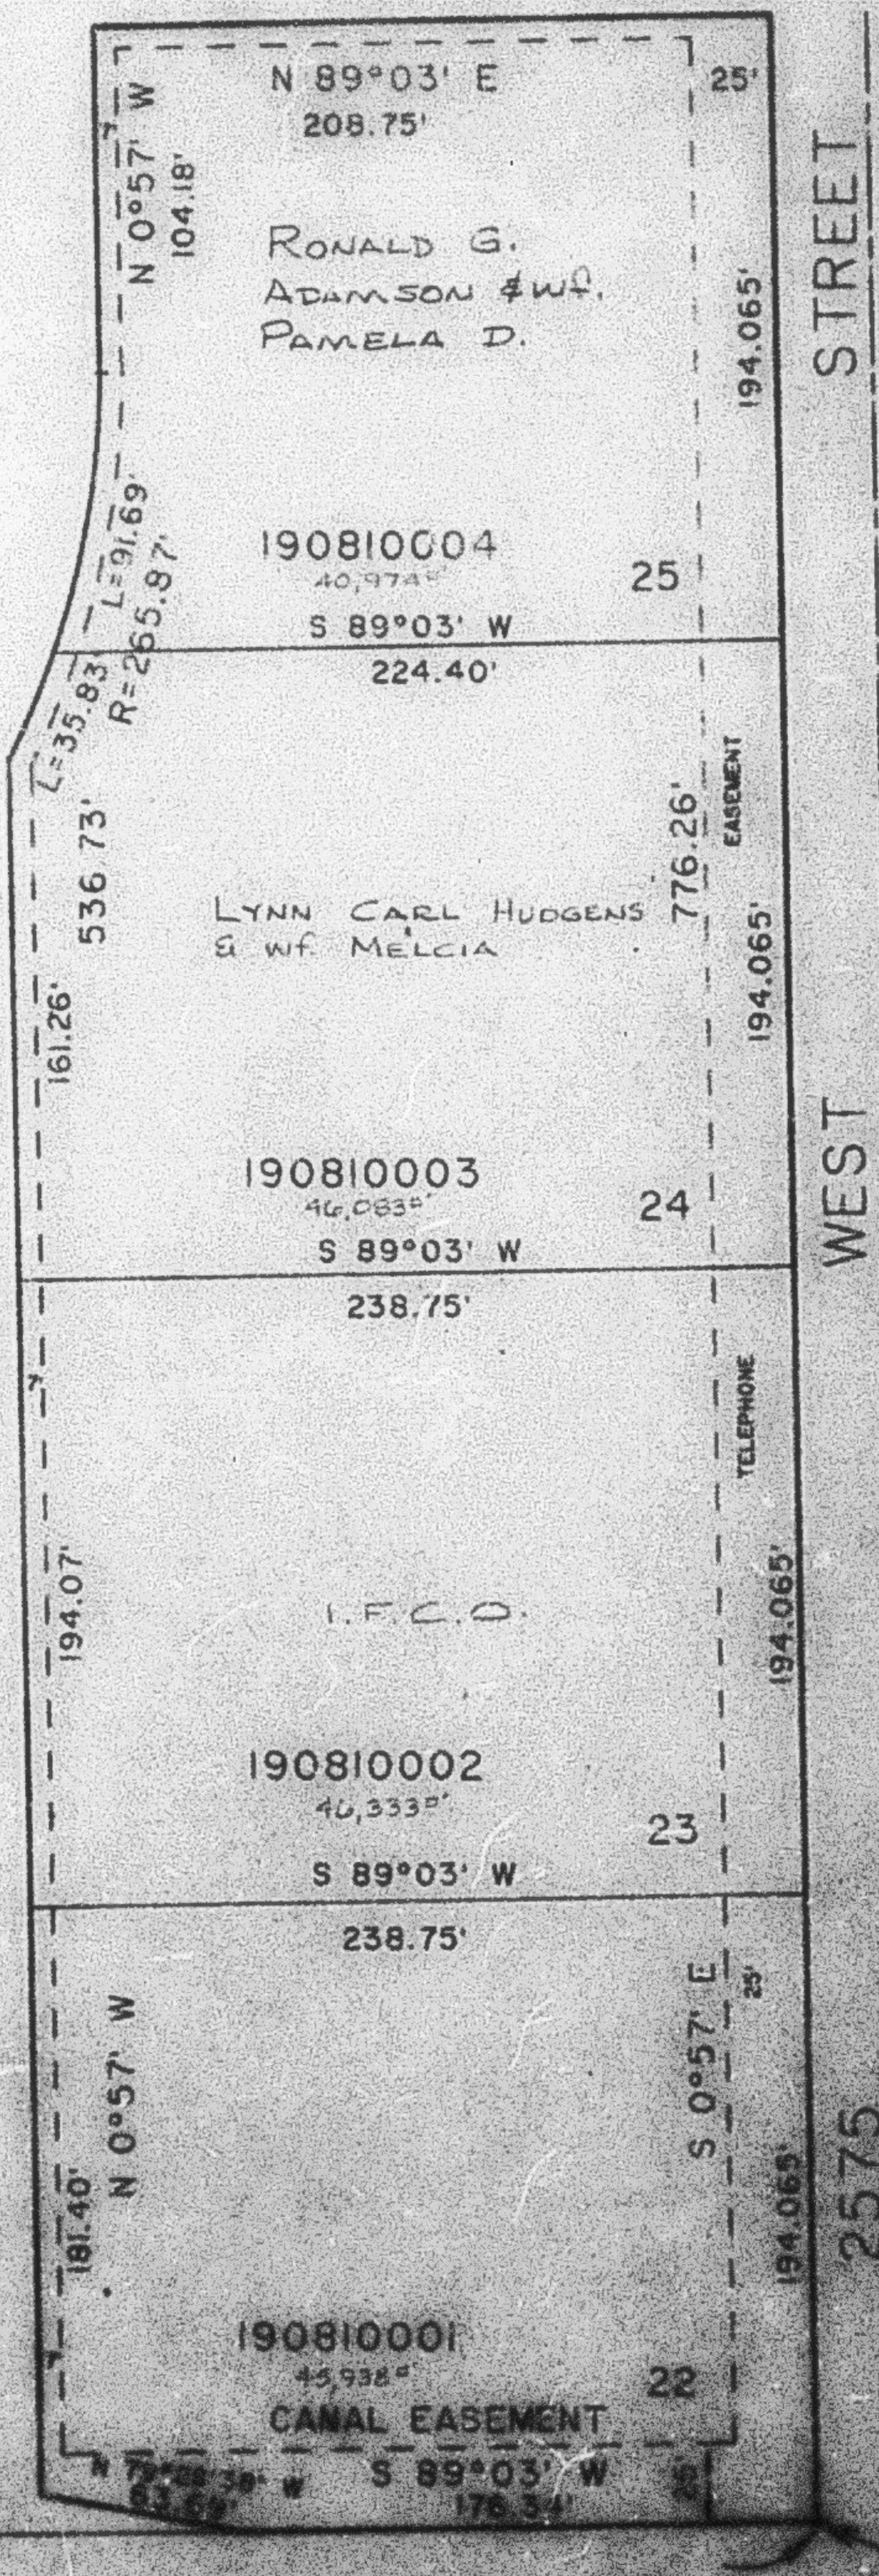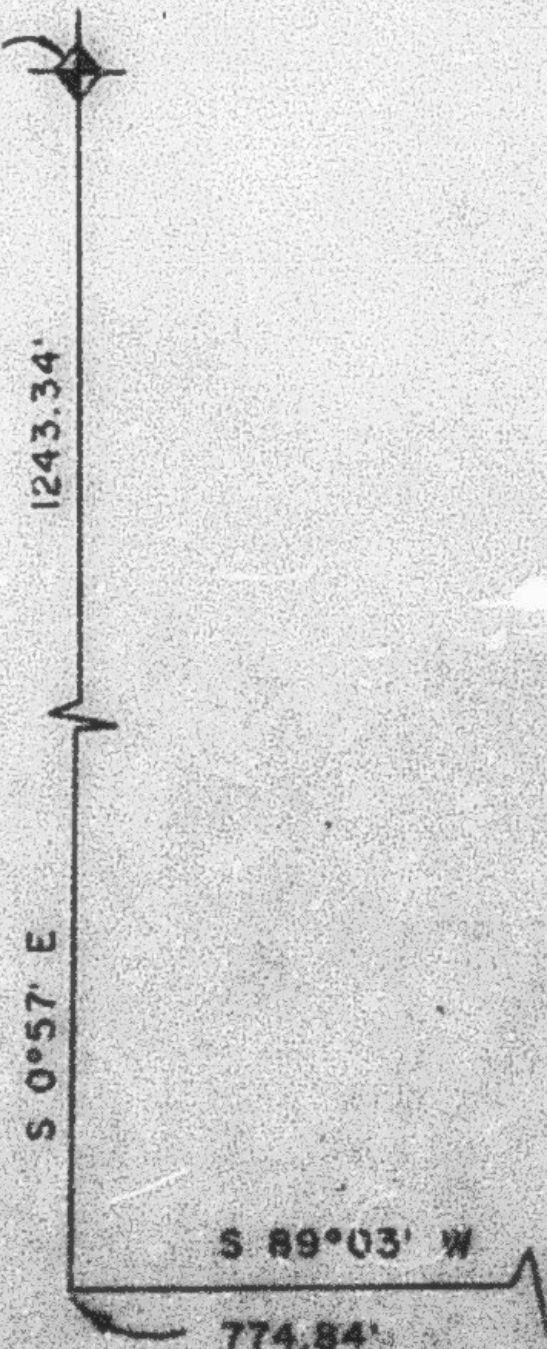

7' UTILITY & DRAINAGE EASEMENT
EACH SIDE OF PROPERTY LINE AS
INDICATED BY DASHED LINES
EXCEPT AS OTHERWISE SHOWN

FOR COMPLETE RECORD
SEE PAGE 18

SEE PAGE 68