

PART NW 1/4 SEC 26, T7N, R2W, S.L.B. B.M.
JACKSON ACRES SUBDIVISION NO. 2

LOTS 22-25

FARR WEST CITY

SCALE 1" TO 60'

SEE PAGE 18

TAXING UNIT 145

SEE PAGE 18

SEE PAGE 18


NW COR SEC 26
T7N, R2W

1243.34'

S 0°57' E

S 89°03' W

774.84'

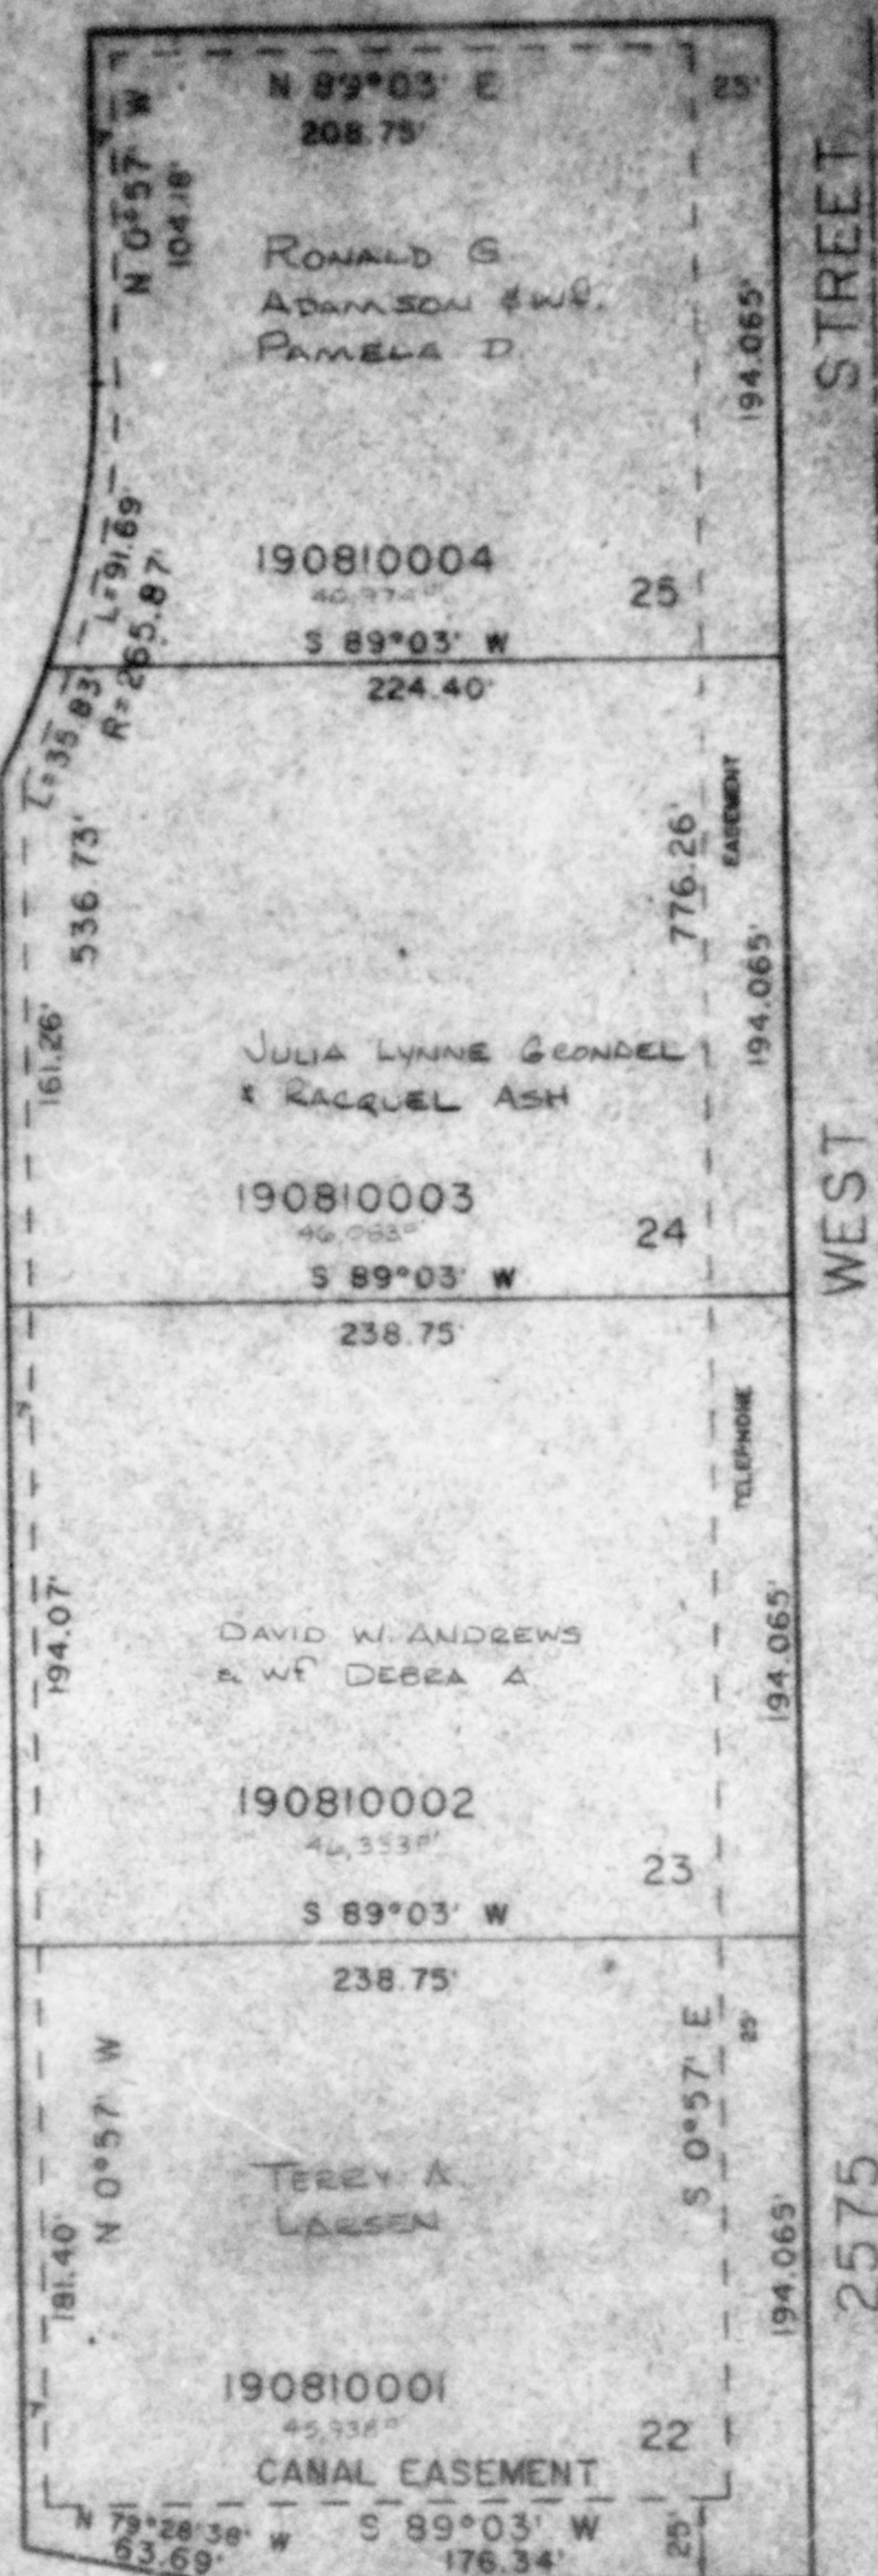

7' UTILITY & DRAINAGE EASEMENT
EACH SIDE OF PROPERTY LINE AS
INDICATED BY DASHED LINES
EXCEPT AS OTHERWISE SHOWN

FOR COMPLETE ENG. DATA
SEE ORIG. DEED PLAT IN
BOOK 28, PAGE 41.

POINT OF BEG.

SEE PAGE 68