

PART NW 1/4 SEC 26, T7N. R2W. S.L.B. 8 M.
JACKSON ACRES SUBDIVISION NO.2

81

LOTS 22-25

FARR WEST CITY

SCALE 1" TO 60'

SEE PAGE 18

TAXING UNIT: 145

SEE PAGE 18

SEE PAGE 18

NW COR SEC 26
T7N. R2W




1243.34'

S 0°57' E

S 89°03' W

774.84'

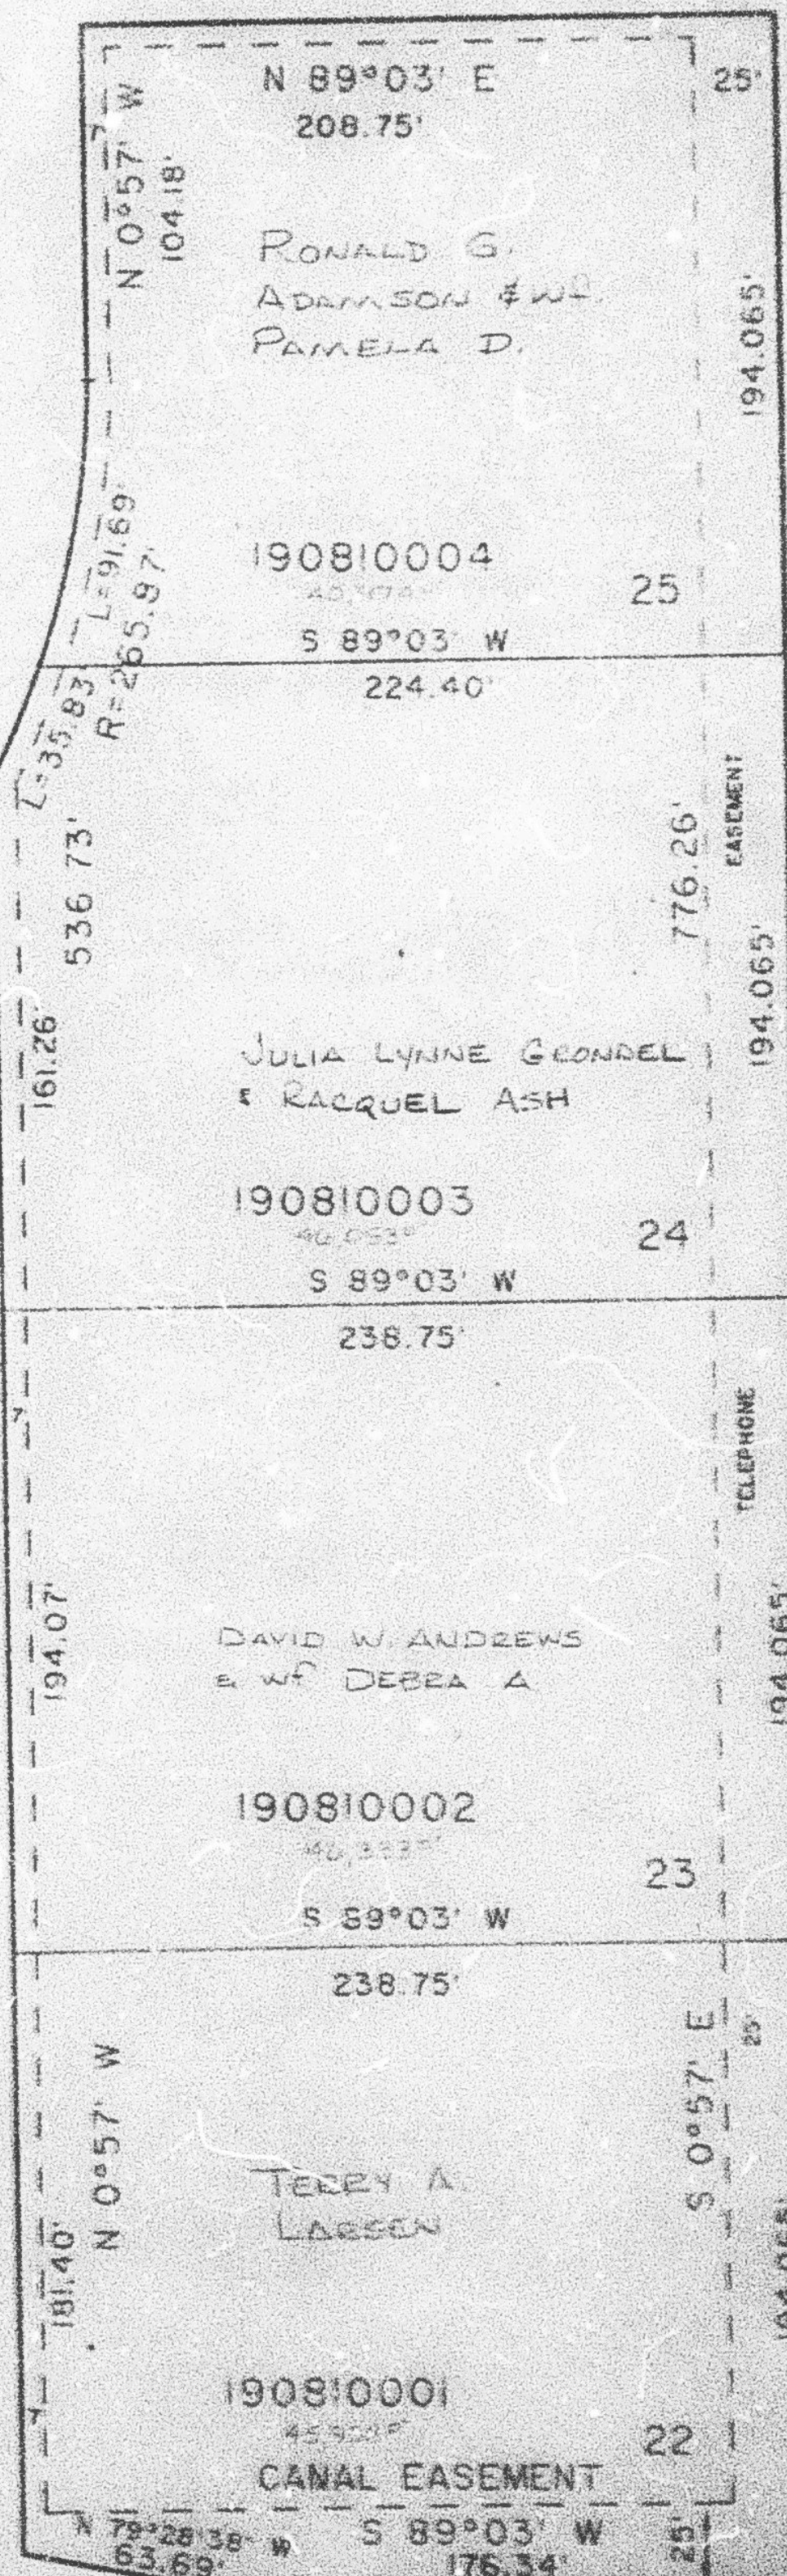

7' UTILITY & DRAINAGE EASEMENT
EACH SIDE OF PROPERTY LINE AS
INDICATED BY DASHED LINES
EXCEPT AS OTHERWISE SHOWN

FOR COMPLETE ETL DATA
SEE ORIG. DEED PLAT IN
BOOK 25, PAGE 41

SEE PAGE 68