

PART OF THE S.W. 1/4 SEC. 35. T.7N., R.2W., S.L.B. 8 M. FARR WEST FARMS SUBDIVISION NO. 1

IN FARR WEST CITY

TAXING UNIT: 145

SCALE 1" TO 50'

84

EXCEPT WHERE OTHERWISE
SHOWN ALL LOTS OWNED BY:
GIOVANNI D. FAVERO &
SANDRA C. FAVERO


SEE PAGE 39

SEE PAGE 39

SEE PAGE 39

10' PUBLIC UTILITY EASEMENT (TYP.)

FOR COMPLETE EASE DATA
SEE SITE CONNECTION PLAT IN
BOOK 25, PAGE 94 OF RECORDS

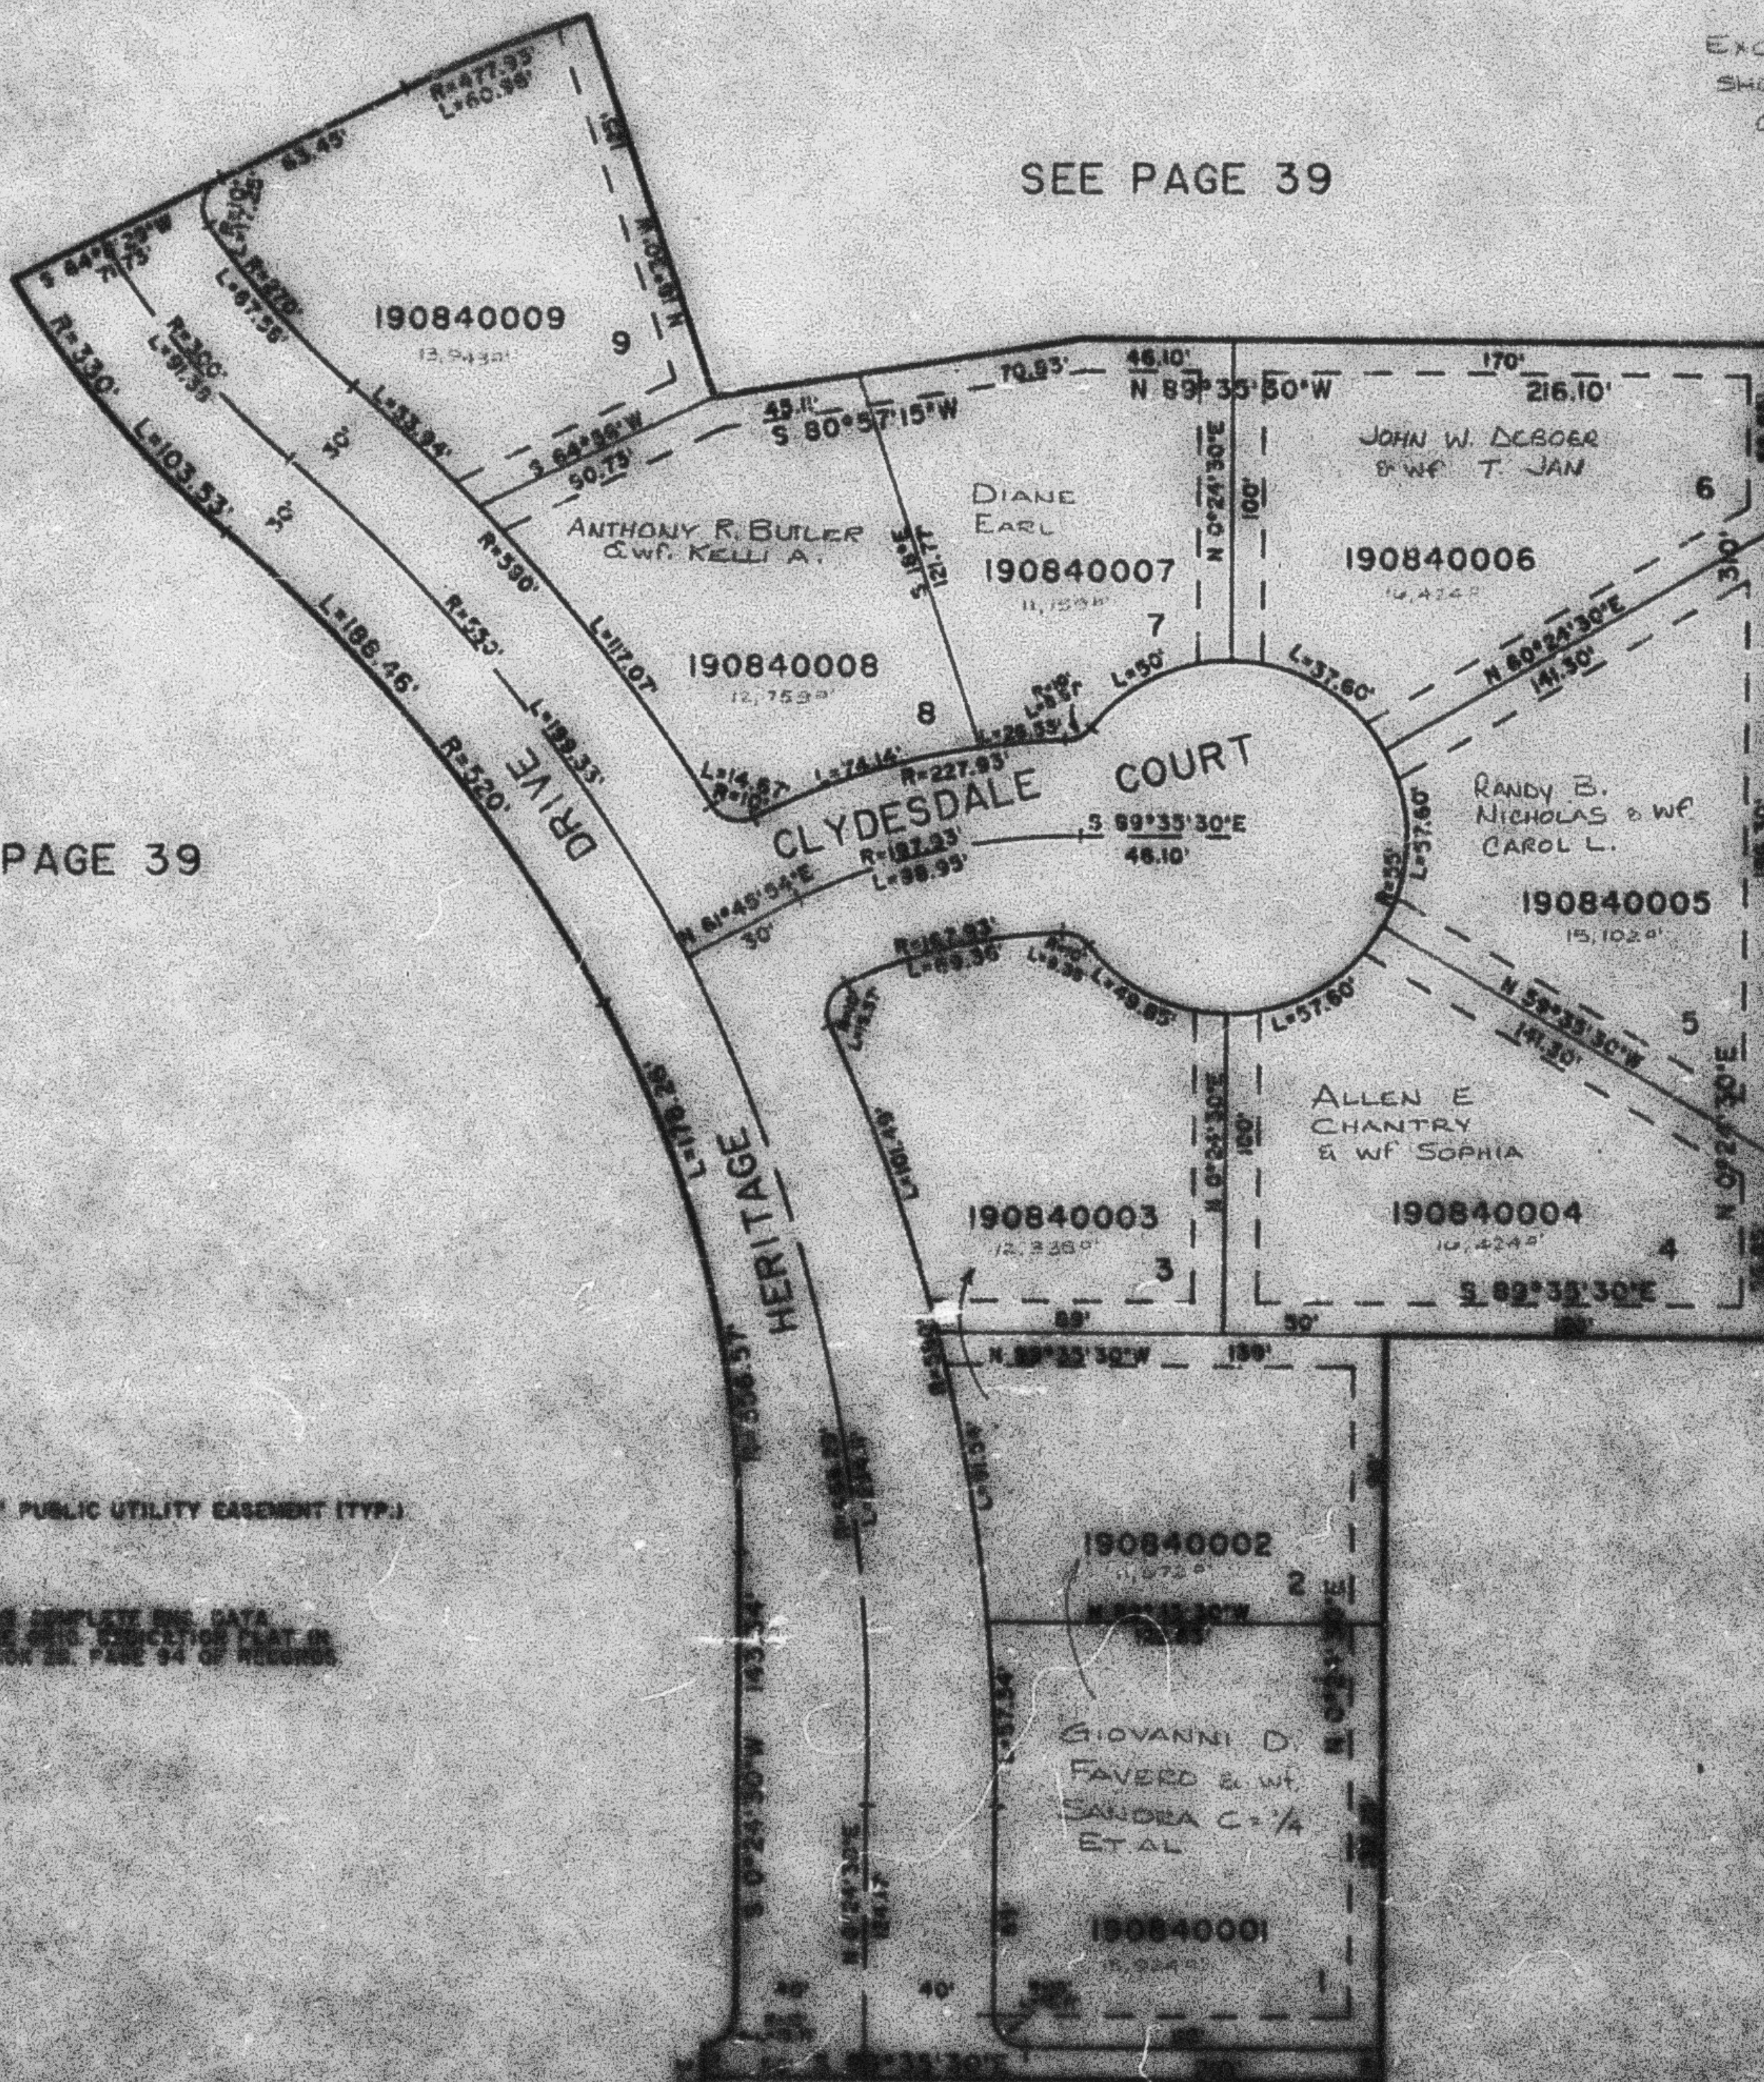

SEE PAGE 39

L.B.T. 2-97