

PART OF THE S.W. 1/4 SEC. 35, T.7N., R.2W., S.L.B. 8 M. **FARR WEST FARMS SUBDIVISION NO. 1**

84

IN FARR WEST CITY AMENDED LOT 9

TAKING UNIT: 145

SCALE 1" TO 50'

EXCEPT WHERE OTHERWISE
 SHOWN ALL LOTS OWNED BY
 GIOVANNI D. FAYERO &
 SANDRA C. FAYERO

SEE PAGE 86


SEE PAGE 39

SEE PAGE 39

10' PUBLIC UTILITY EASEMENT (TYP.)

FOR COMPLETE ENG. DATA
 SEE ORIG. DEDICATION PLAT IN
 BOOK 26, PAGE 94 OF RECORDS

AMENDED PLAT
 BOOK 95, PAGE 44

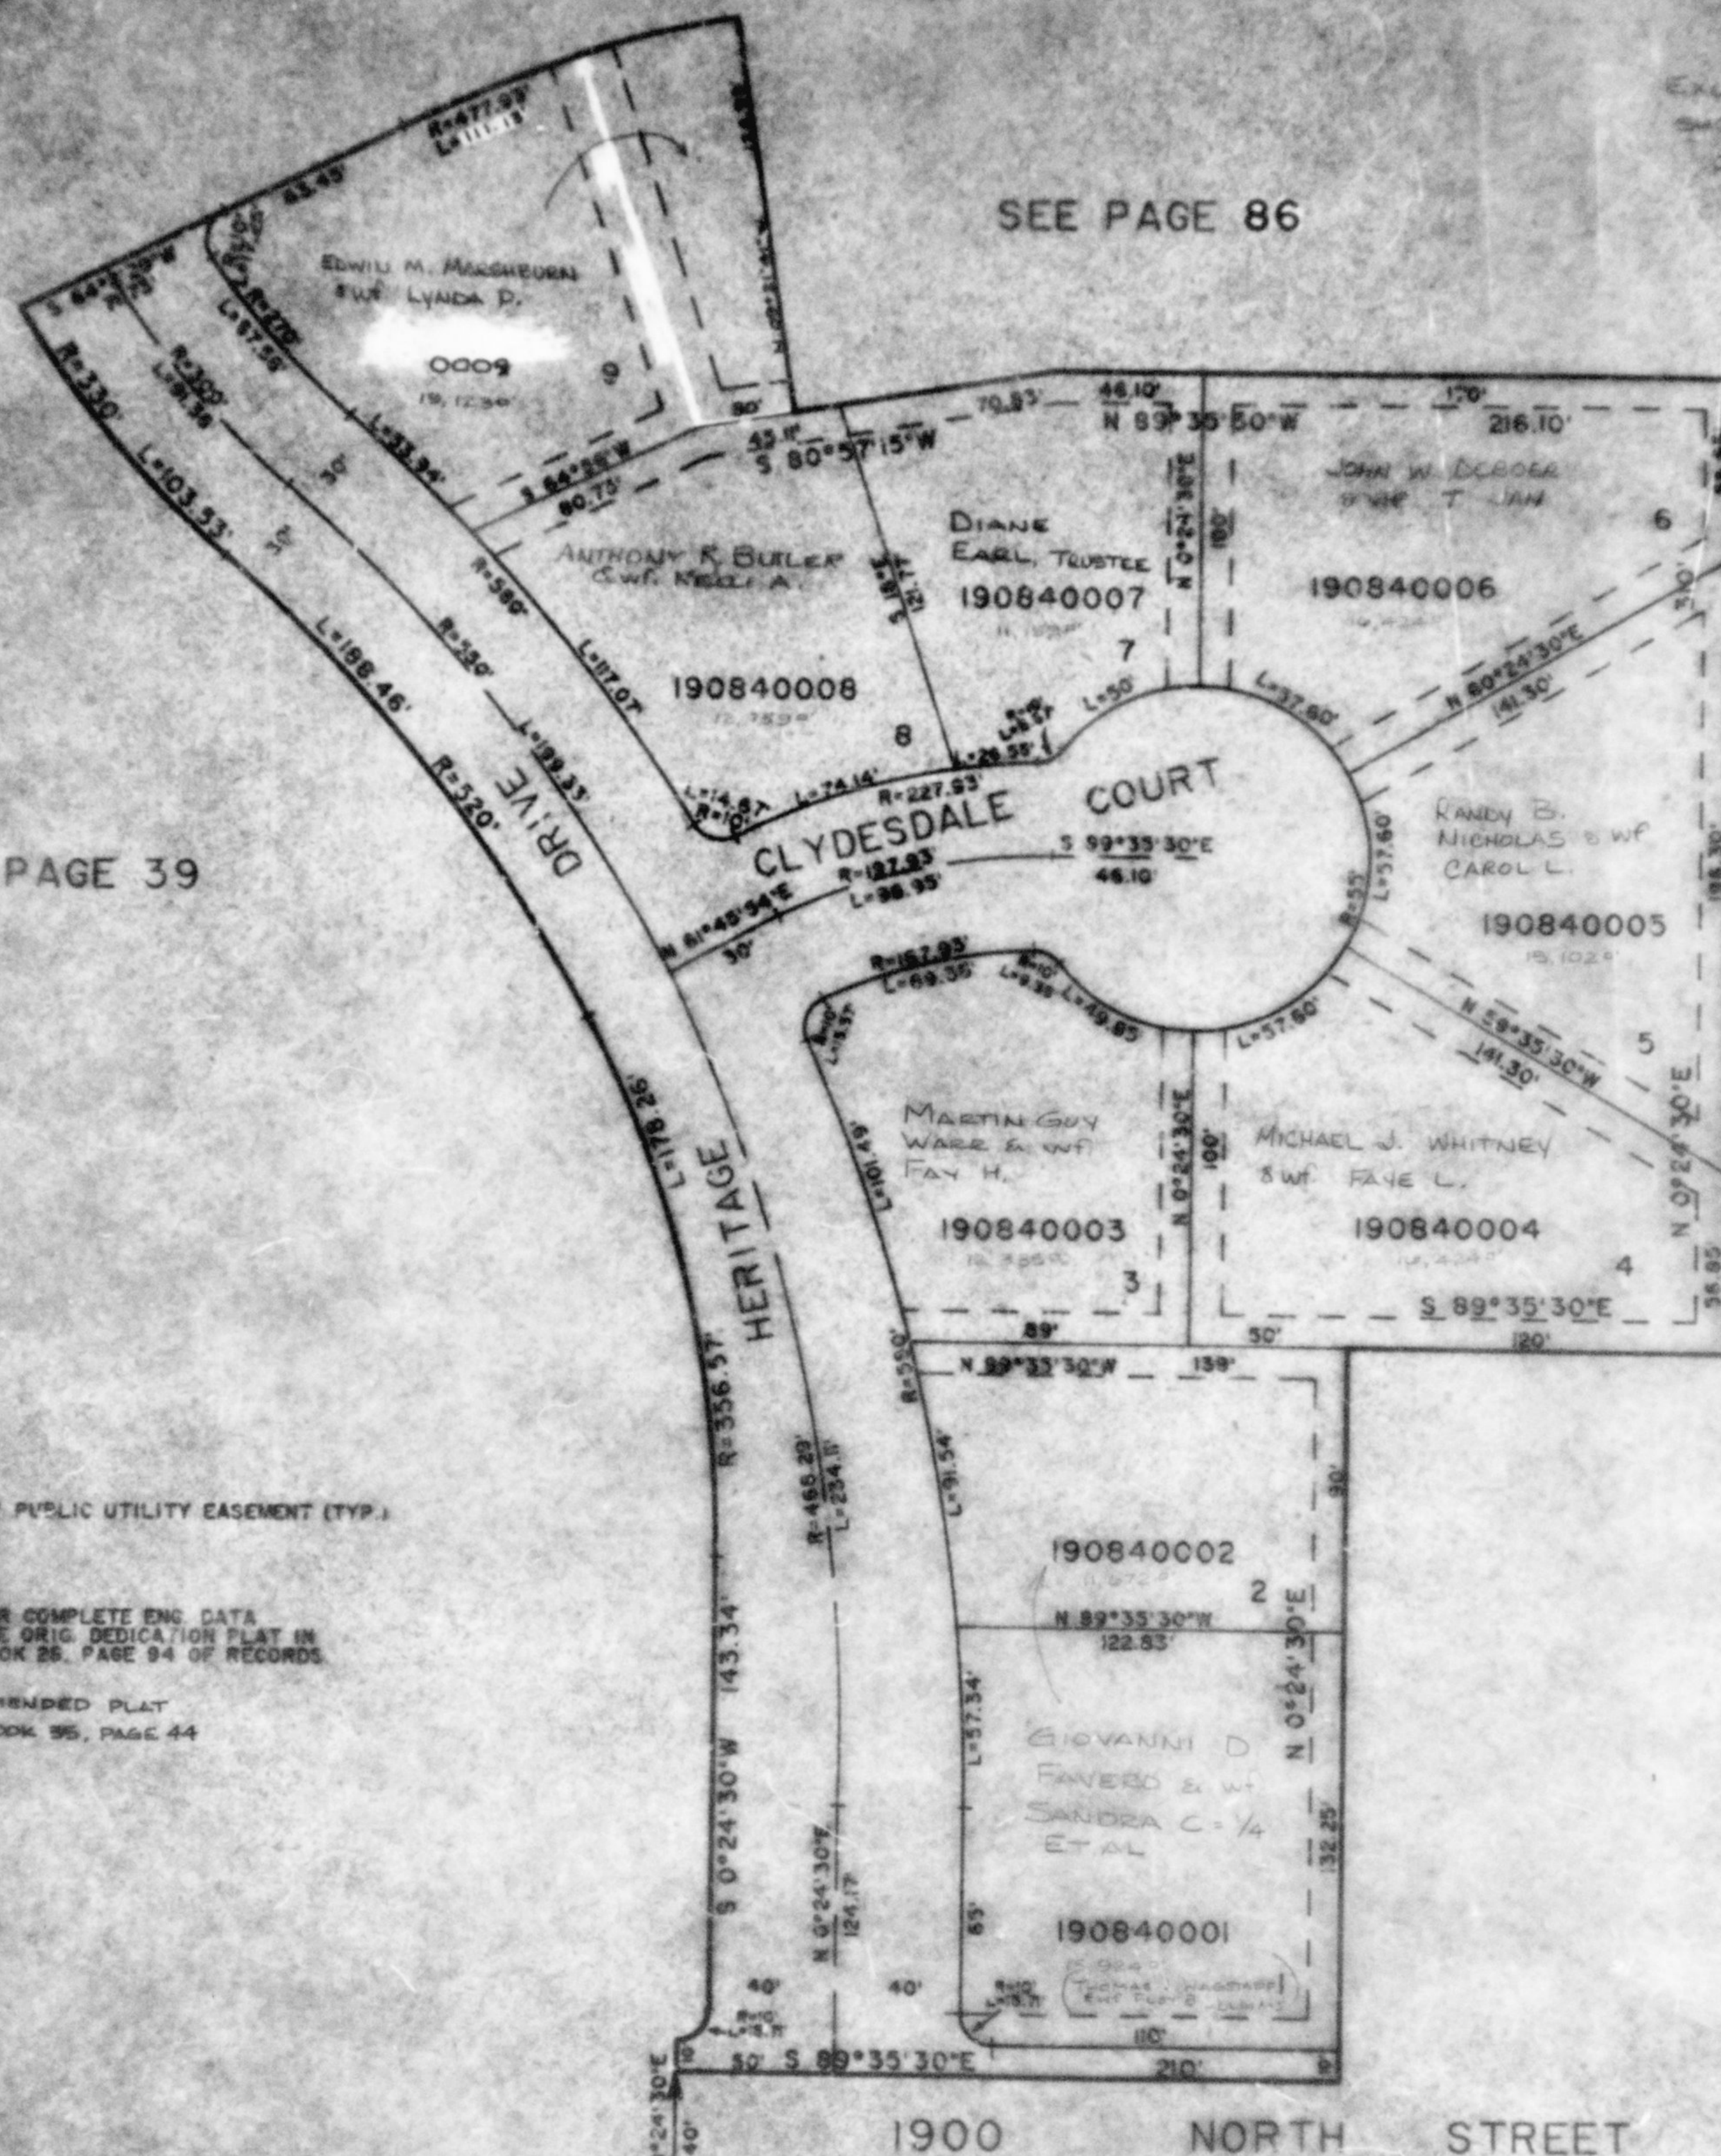

SEE PAGE 39