

PART OF THE S.W. 1/4 SEC. 35. T.7N.. R.2W.. S.L.B. & M.
FARR WEST FARMS SUBDIVISION NO. 1

84

IN FARR WEST CITY AMENDED LOT 9

TAXING UNIT: 145

SCALE 1" TO 50'

SEE PAGE 86

EXCEPT WHERE OTHERWISE
 SHOWN ALL LOTS OWNED BY
 GIOVANNI D. FAVERO &
 SANDRA C. FAVERO


SEE PAGE 39

SEE PAGE 39

10' PUBLIC UTILITY EASEMENT (TYP.)

FOR COMPLETE ENG. DATA
 SEE ORIG. DEDICATION PLAT IN
 BOOK 28, PAGE 94 OF RECORDS

AMENDED PLAT
 BOOK 35, PAGE 44

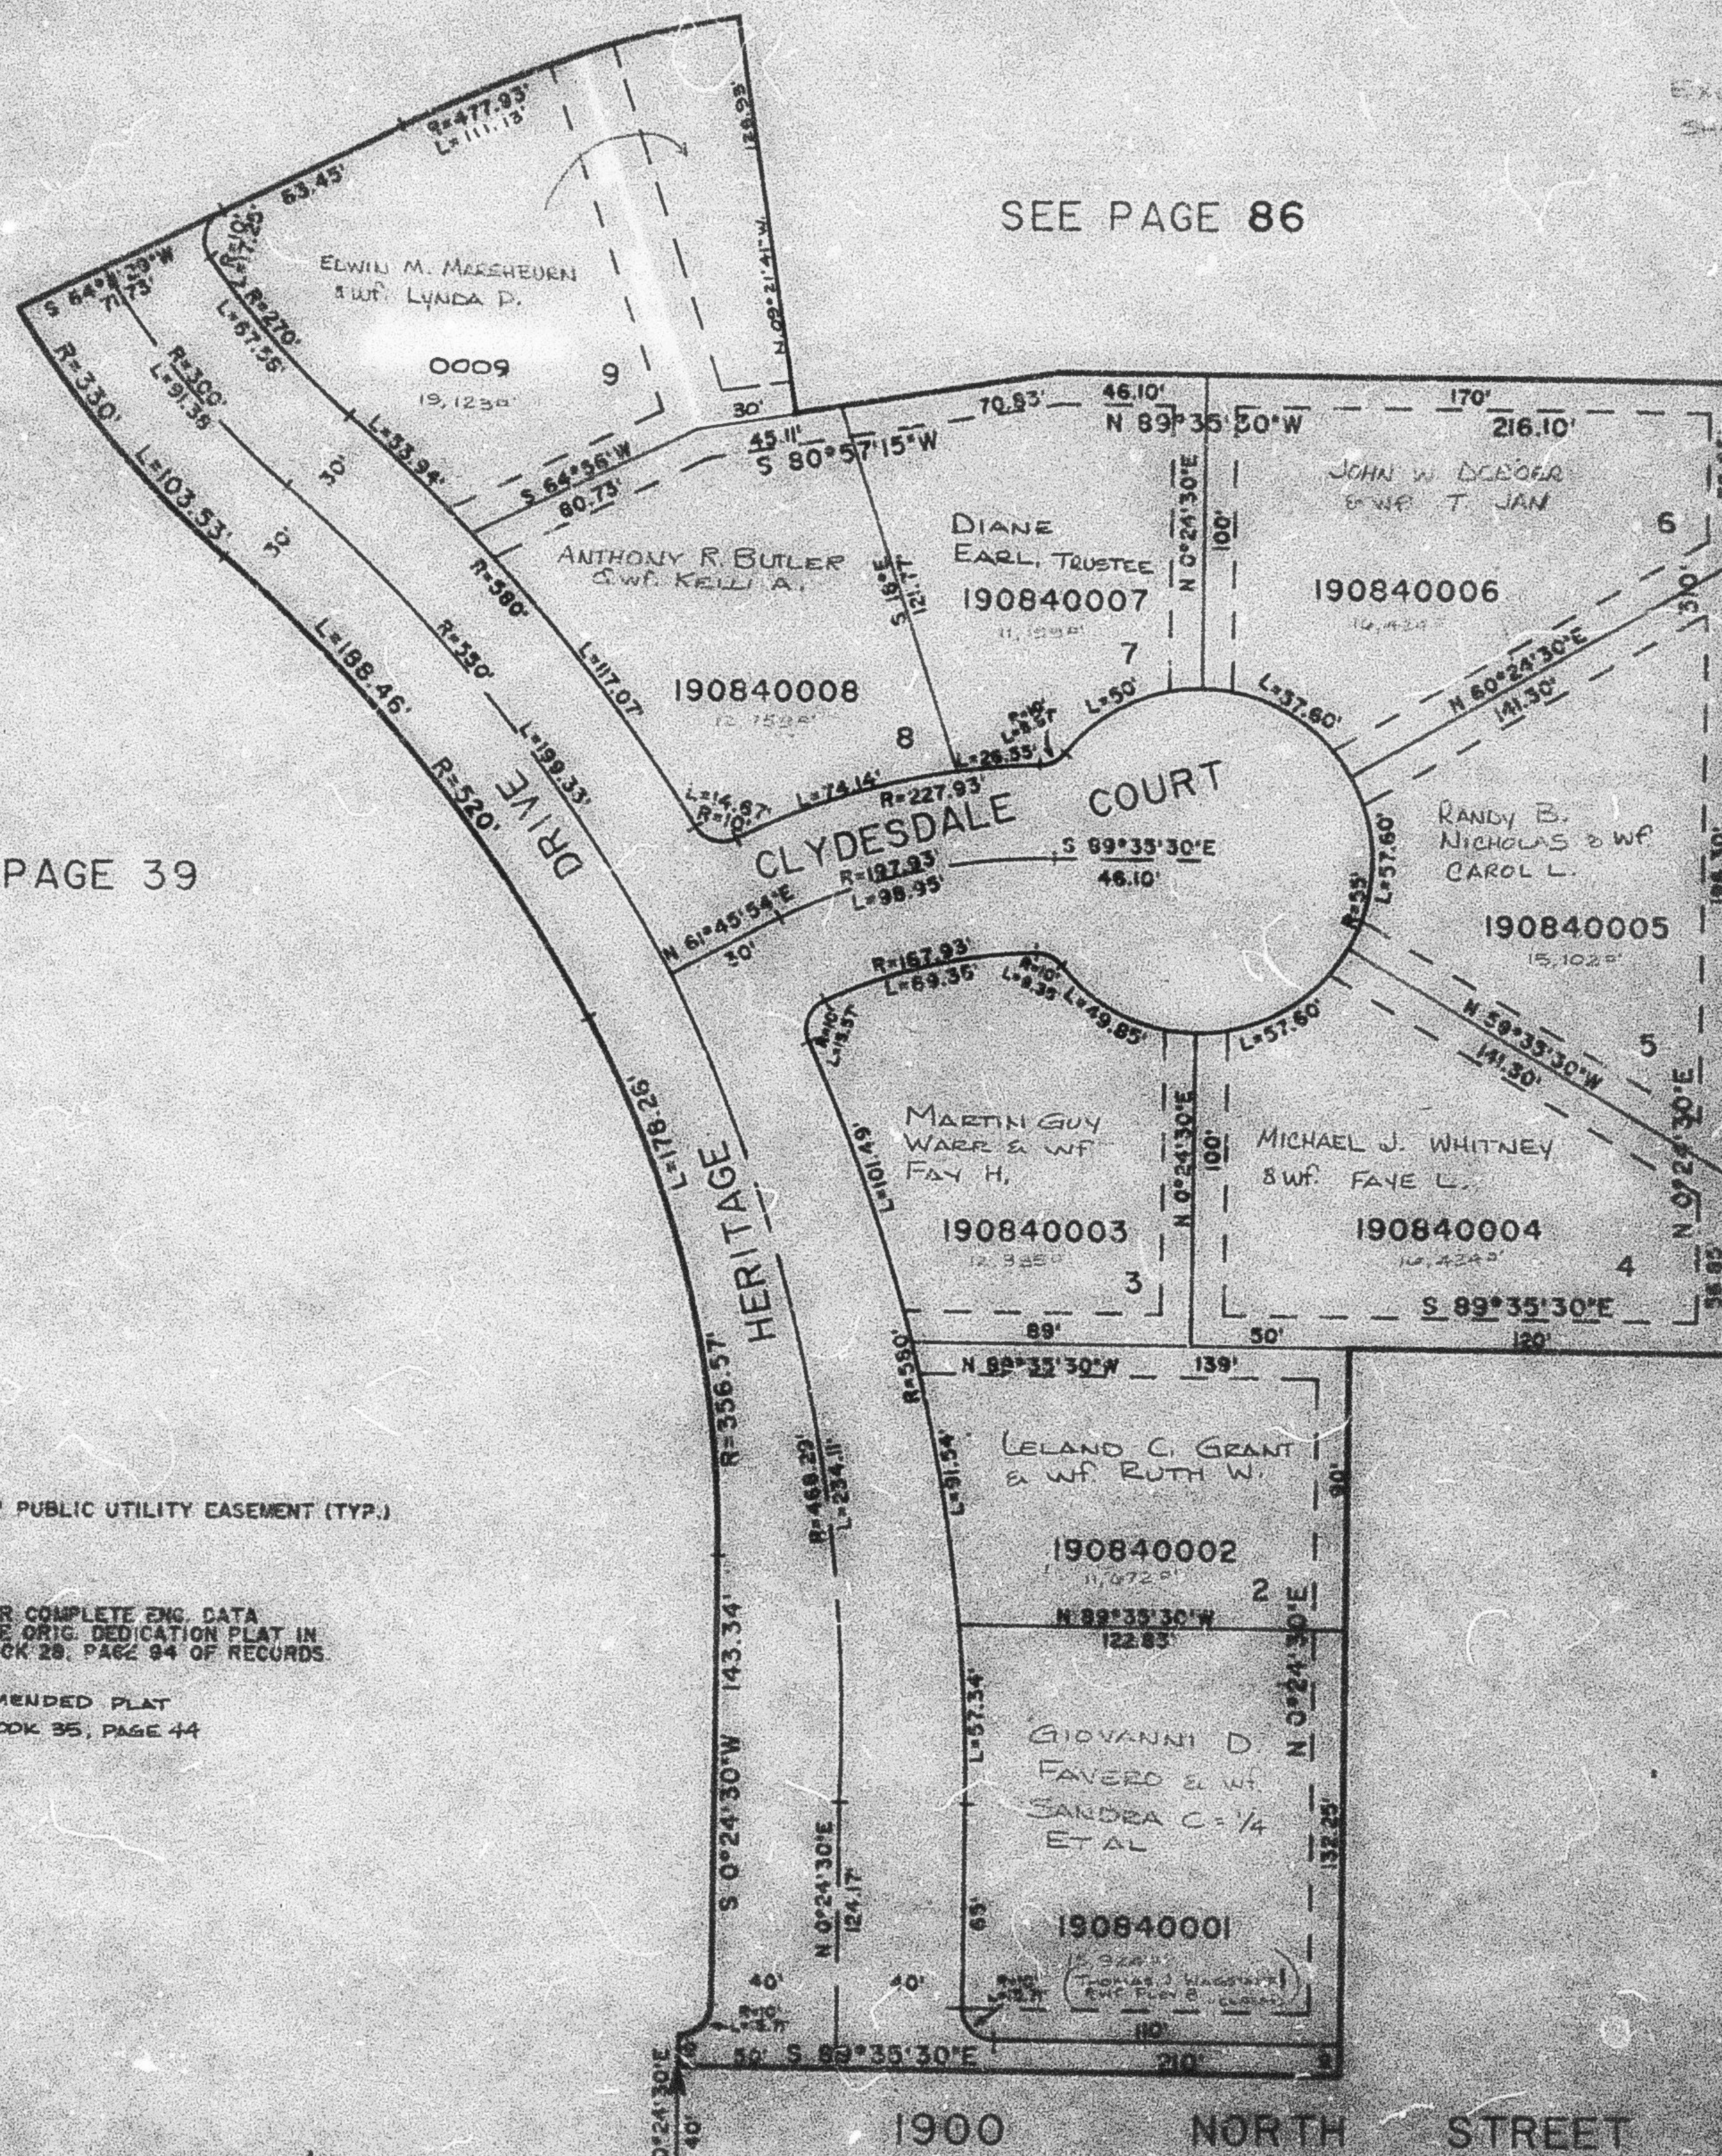

SEE PAGE 39