

PART OF THE S.W. 1/4 SEC. 35. T.7N.. R.2W.. S.L.B. & M.
FARR WEST FARMS SUBDIVISION NO. 1

84

IN FARR WEST CITY AMENDED LOT 9

TAXING UNIT: 145

SCALE 1" TO 50'

SEE PAGE 86


SEE PAGE 39

SEE PAGE 39

10' PUBLIC UTILITY EASEMENT (TYP.)

FOR COMPLETE ENG. DATA
 SEE ORIG. DEDICATION PLAT IN
 BOOK 28, PAGE 94 OF RECORDS

AMENDED PLAT
 BOOK 35, PAGE 44

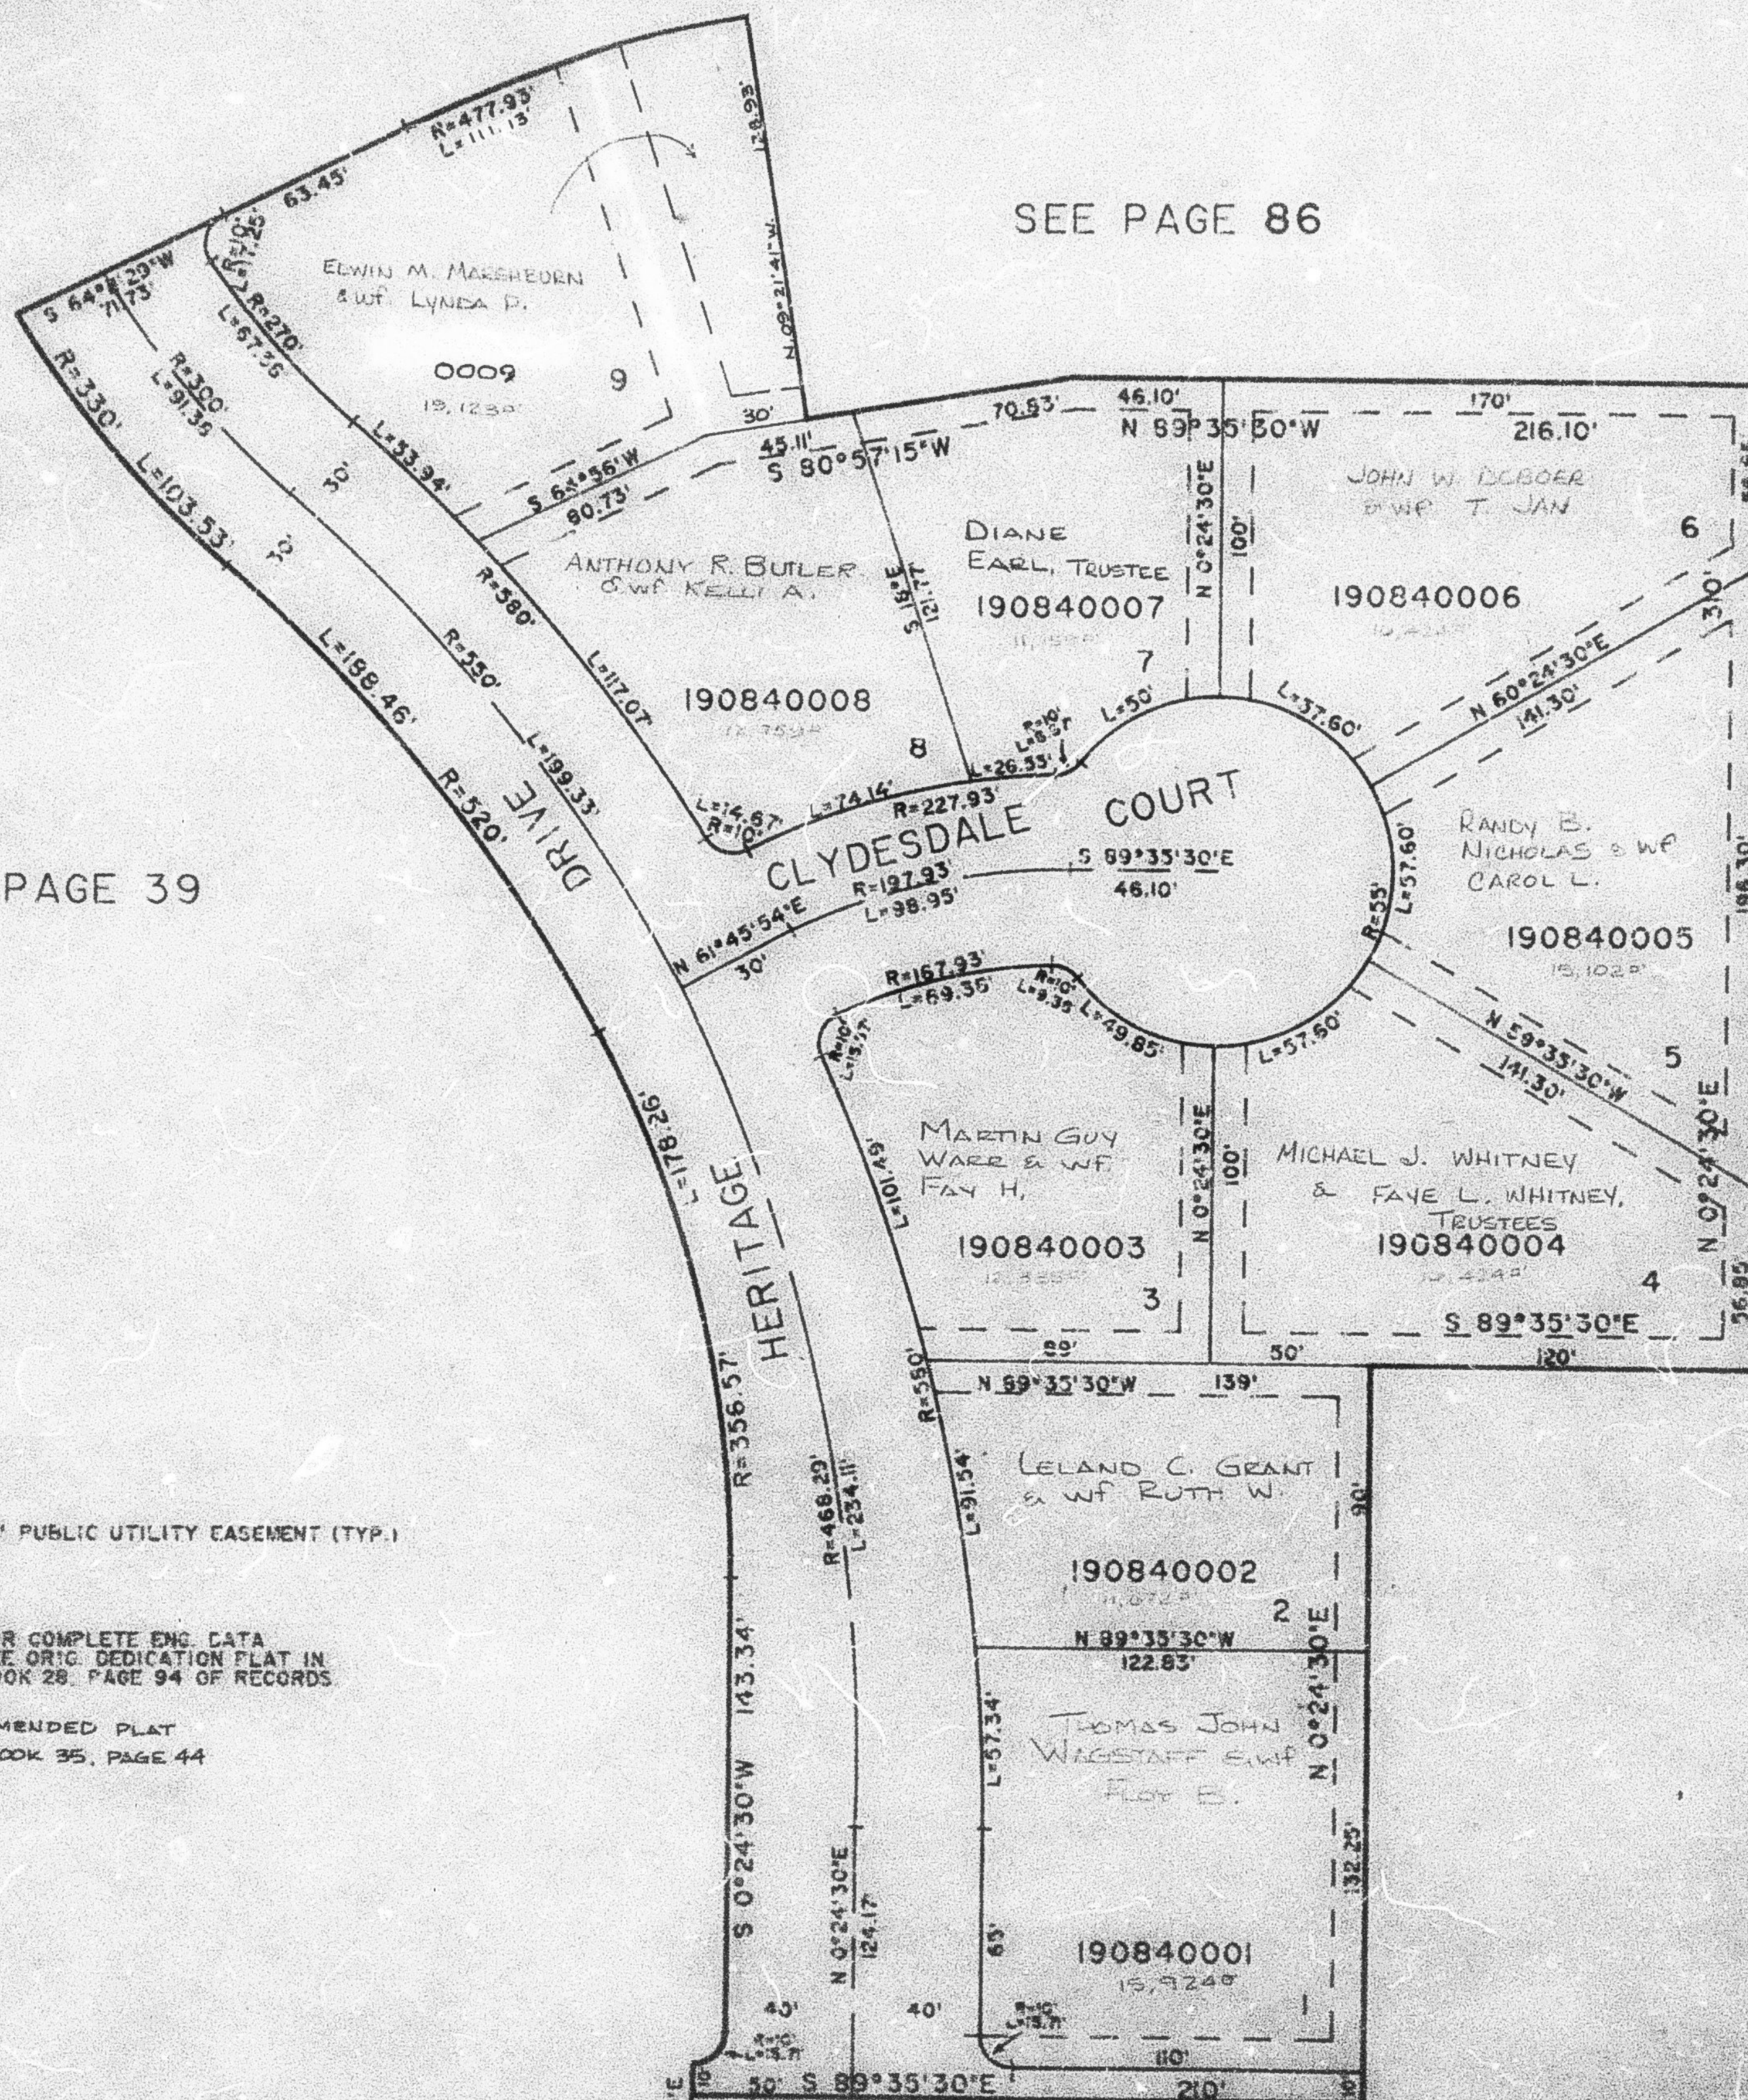

S.W. COR SEC 35 1155.29' S 89°35'30"E

SEE PAGE 39

1900 NORTH STREET