

PART SW 1/4 OF SEC. 27 & PART NW 1/4 SEC 34, T.7N., R.2E., S.1E.
BUZZ ENGLAND SUBDIVISION


IN WEBER COUNTY

TAXING UNIT: 112

SCALE 1"=100'

NOTE
 ROTATED DEED BEARINGS
 1°26'38" CLOCKWISE TO SET ON
 STATE PLANE GRID DATUM.

SEE PAGE
 36

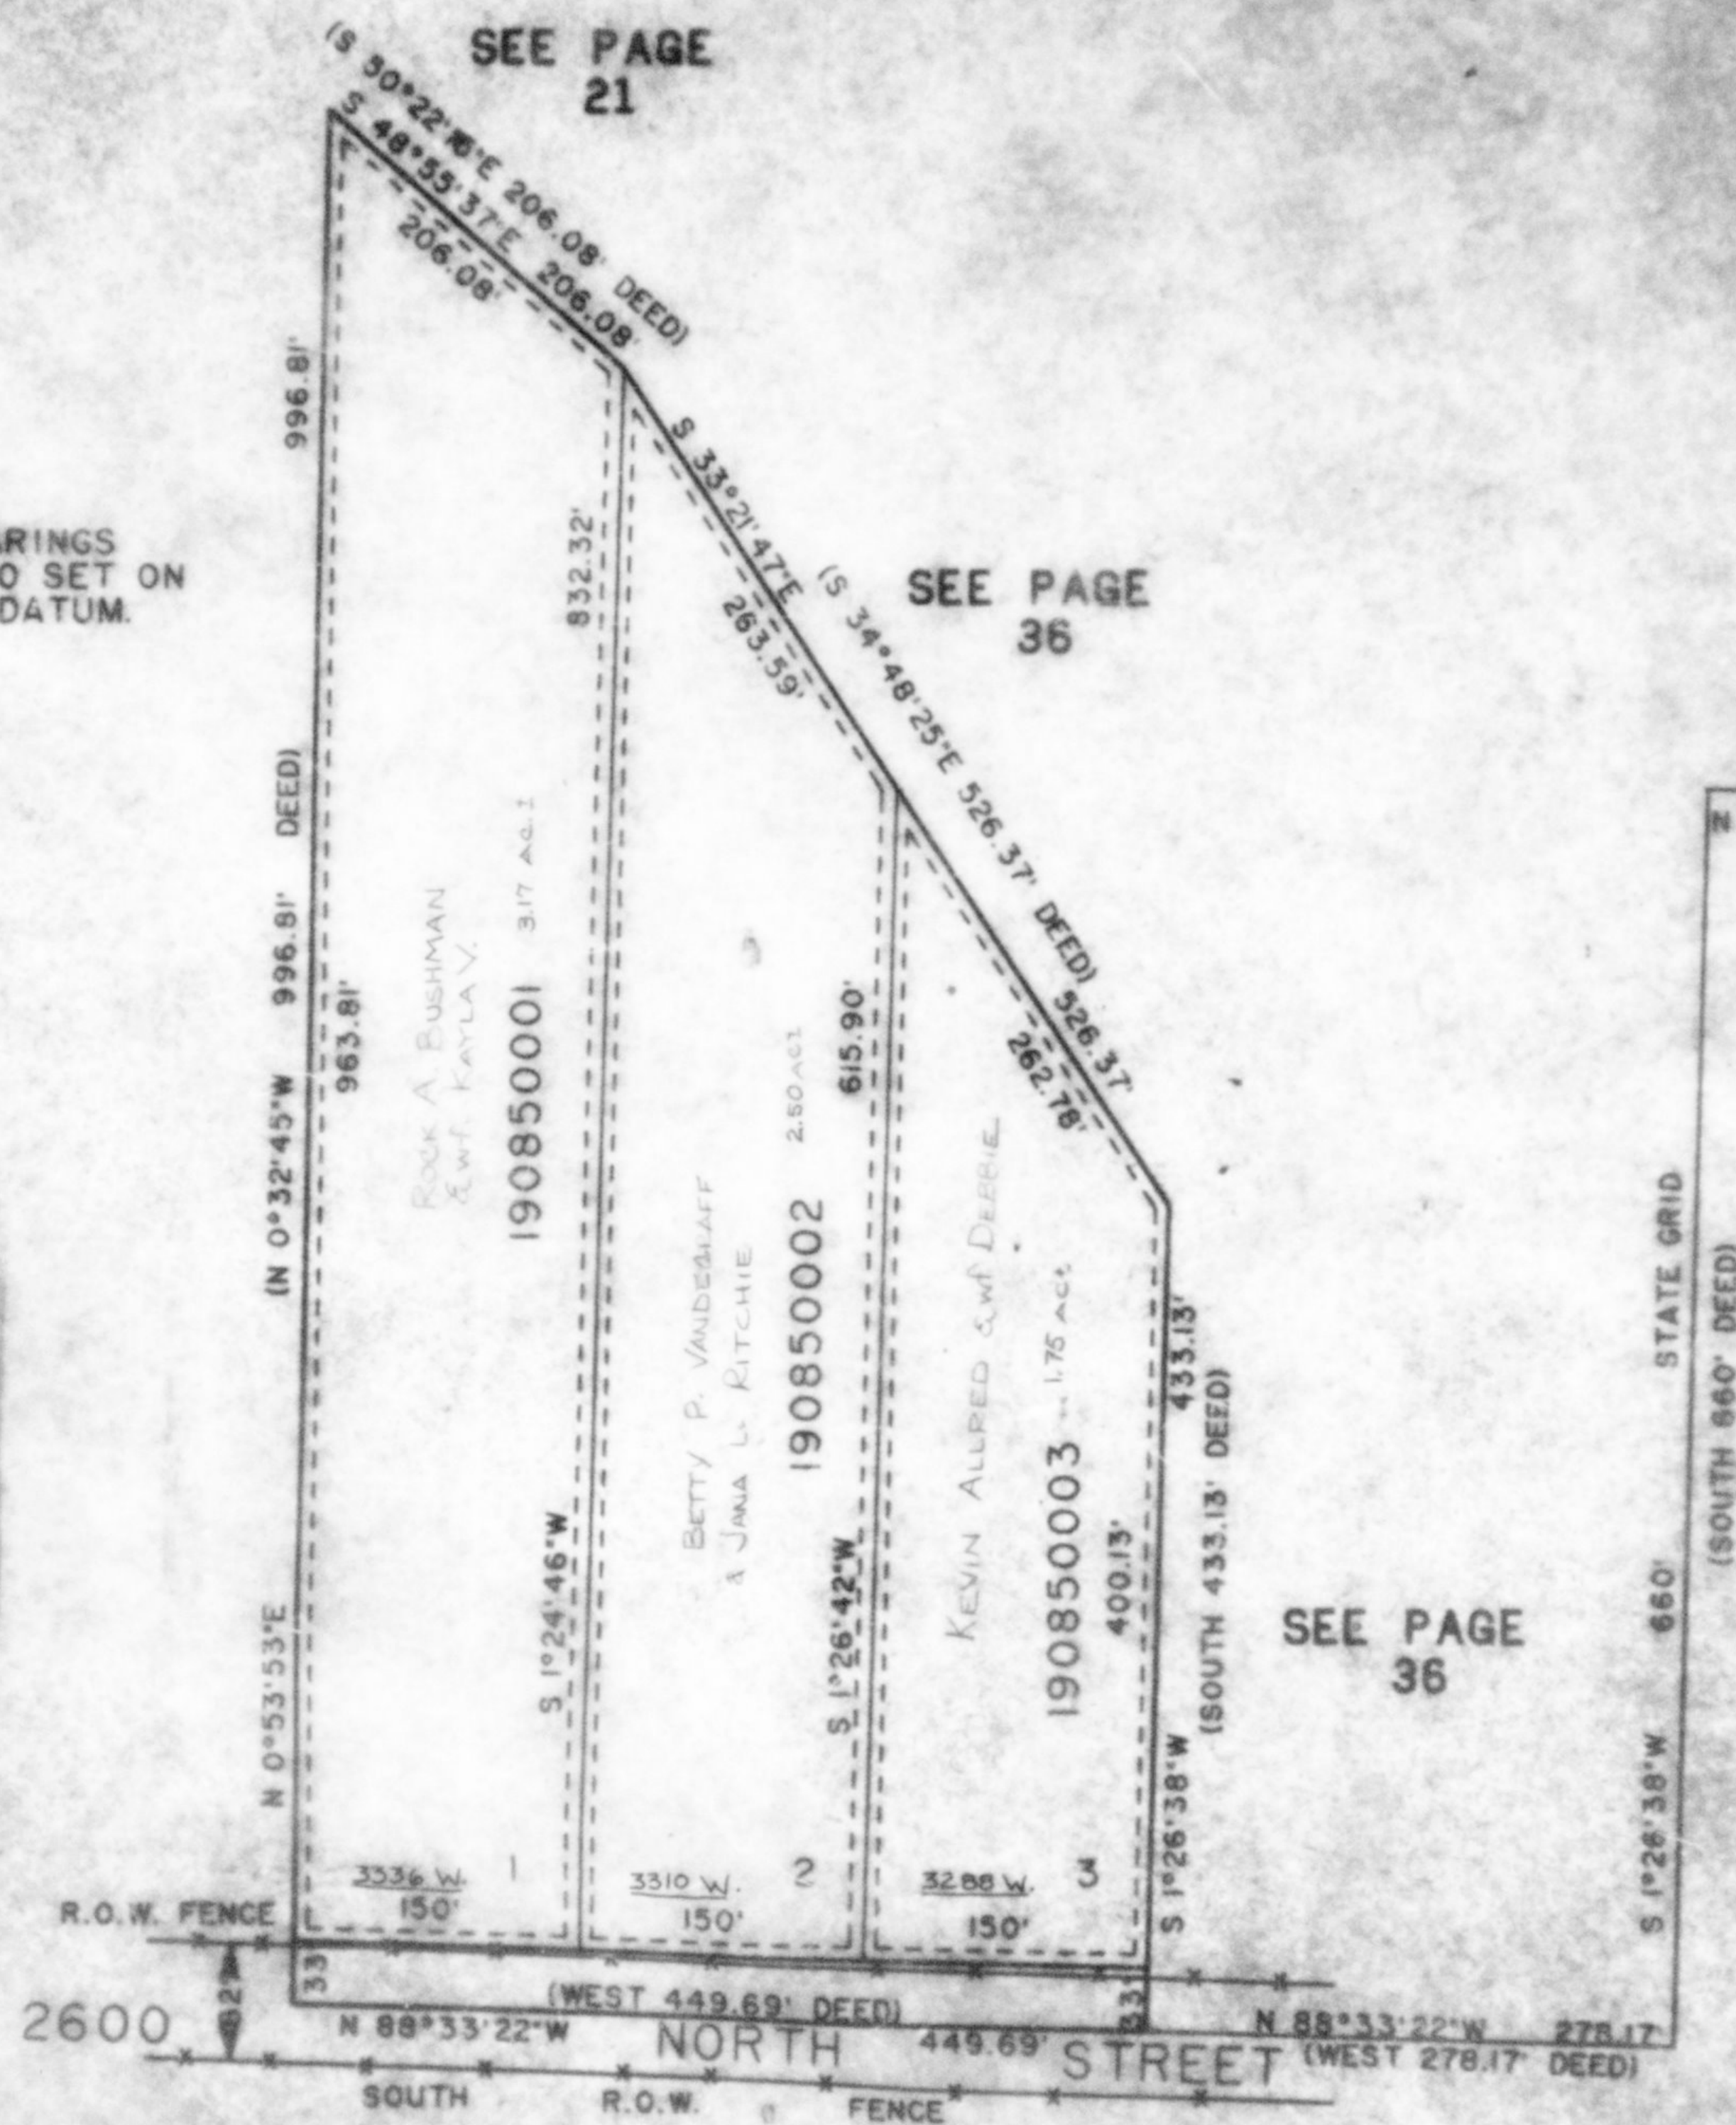

SEE PAGE
 36

(WEST 697.33' DEED)

N 88°33'22"W 697.33'
 NE COR OF NW 1/4
 OF SEC 34

7' UTILITY EASEMENTS EACH SIDE
 OF PROPERTY LINES AS SHOWN BY
 DASHED LINES EXCEPT AS OTHERWISE
 SHOWN.

FOR COMPLETE ENG DATA SEE
 ORIGINAL DEDICATION PLAT IN
 BOOK 29, PAGE 76 OF RECORDS.

SEE PAGE 36