

PART OF THE SW 1/4, SEC. 35, T.7N., R.2W., S.L.B. & M.
FARR WEST FARMS SUBDIVISION NO. 2


IN FARR WEST CITY
 SCALE 1" = 50'

TAXING UNIT: 145

86

EXCEPT AS OTHERWISE
 SHOWN ALL LOTS OWNED
 BY: GIOVANNI D. FAVERO
 & WIFE SANDRA C

SEE PAGE 39

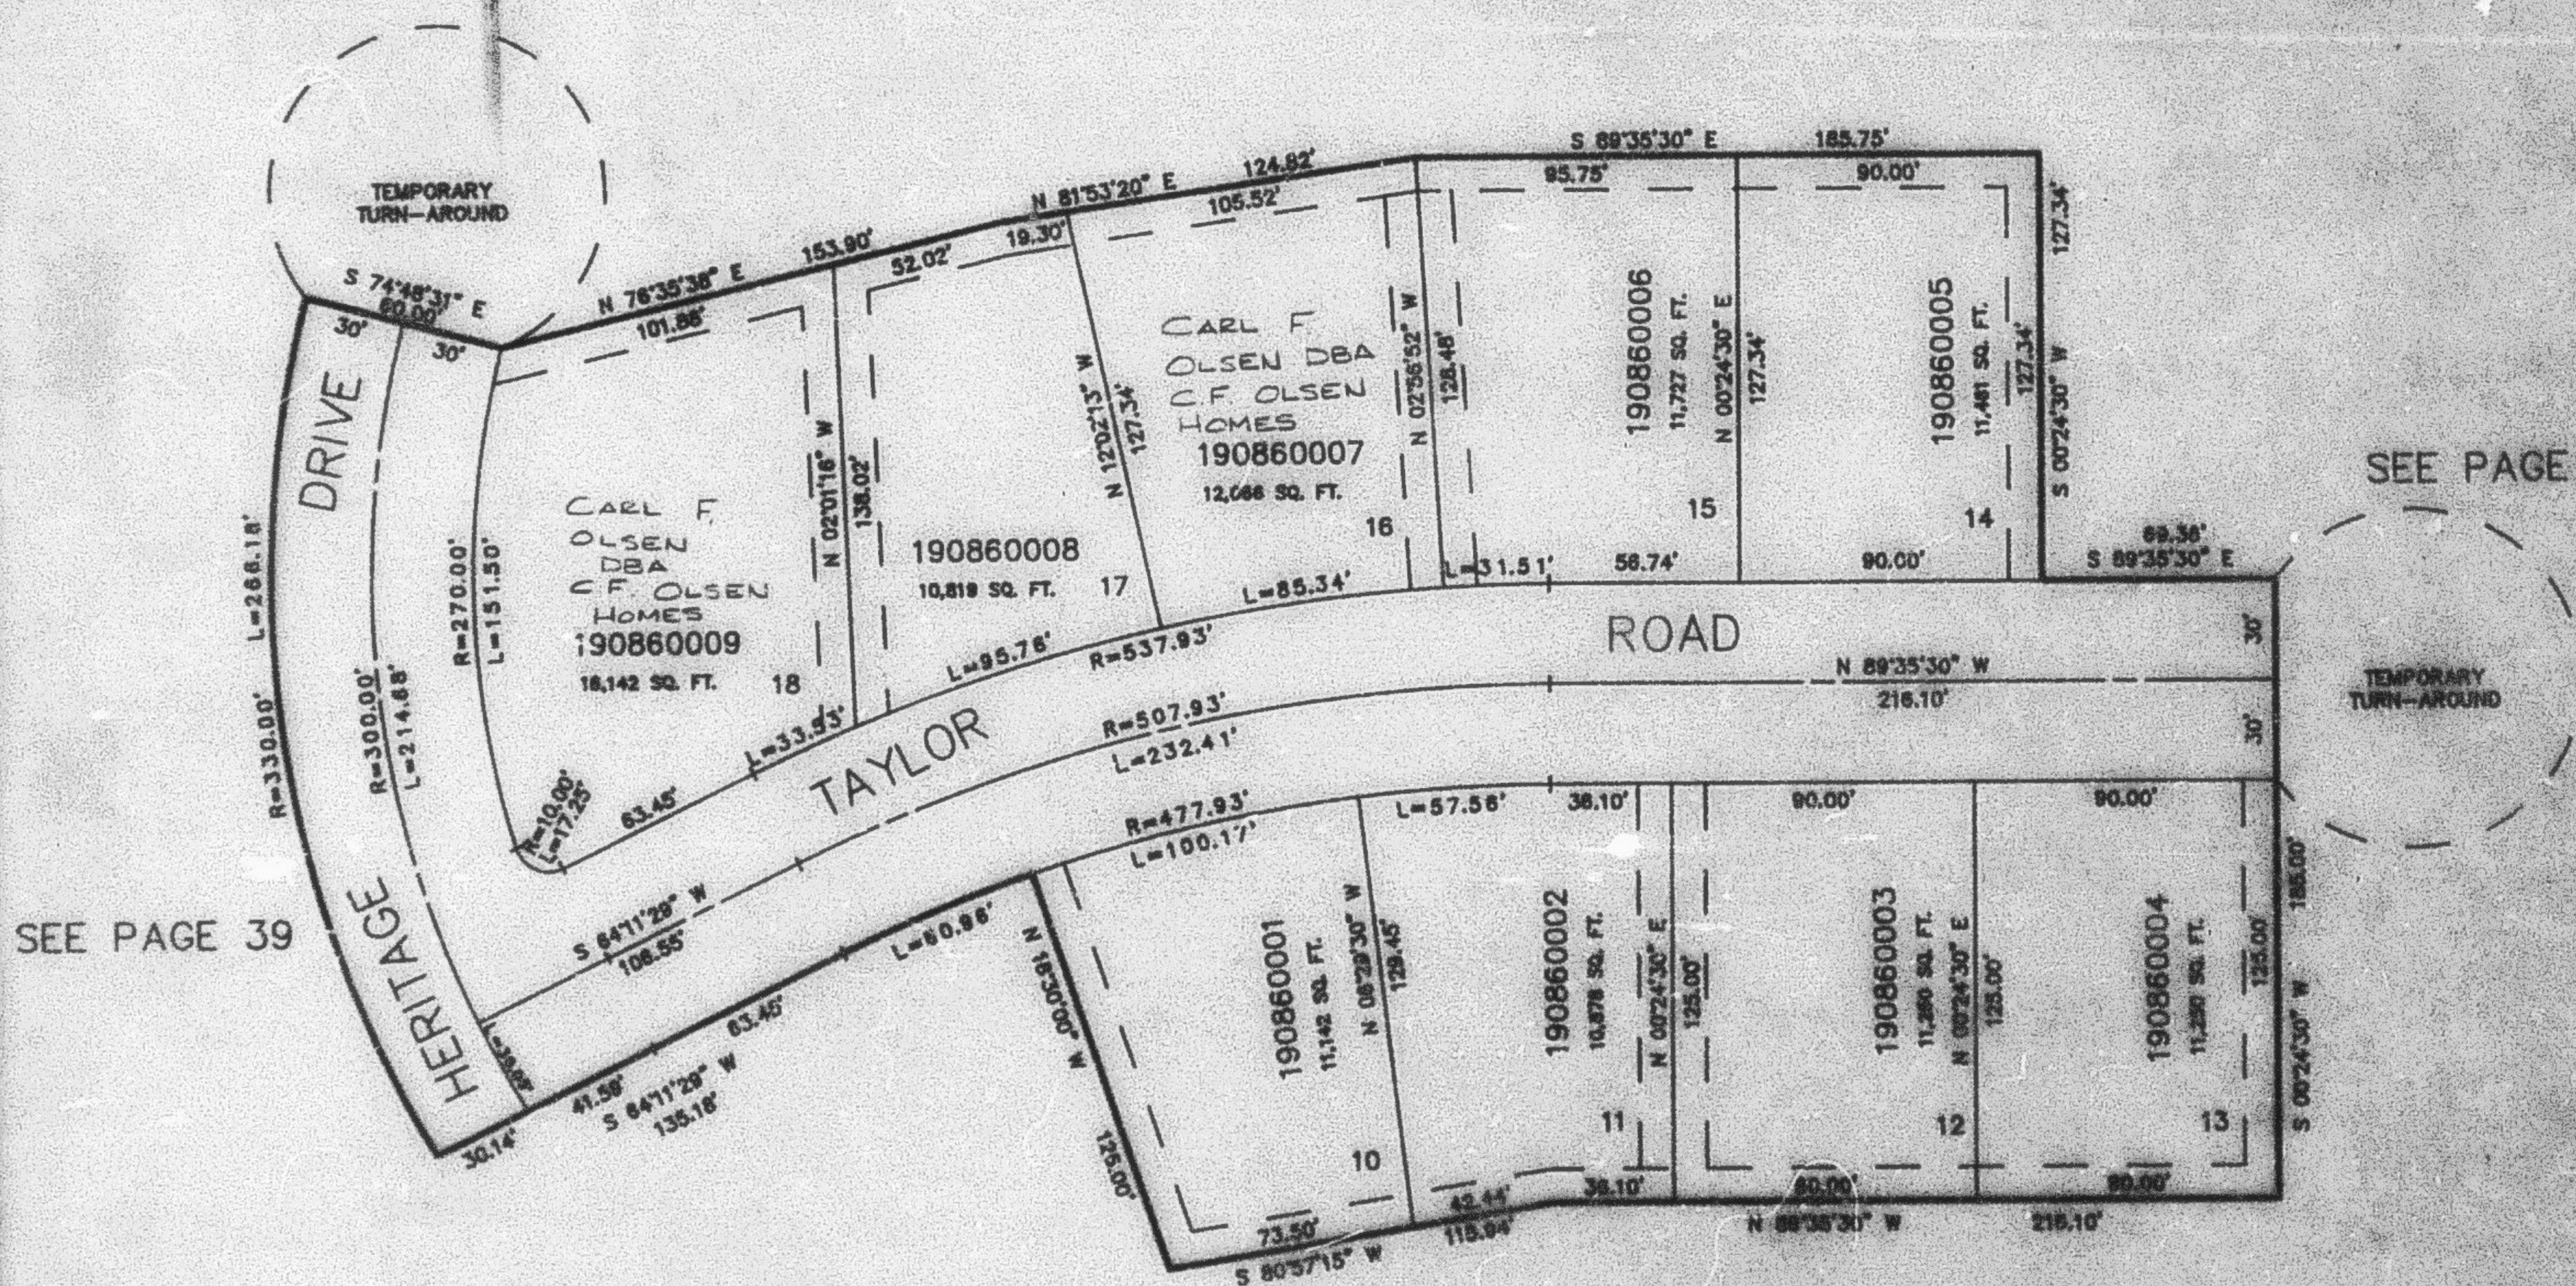

SEE PAGE 84

10 FT PUBLIC UTILITY EASEMENTS
 EACH SIDE OF LOT LINES AS
 INDICATED BY DASHED LINES.

FOR COMPLETE ENG DATA SEE
 ORIGINAL SUBDIVISION PLAT IN
 BOOK 35, PAGE 81 OF RECORDS.