

88


PART OF THE SW 1/4, SEC. 35, T.7N., R.2W., S.1E. & M.
FARR WEST FARMS SUBDIVISION NO. 2

IN FARR WEST CITY
 SCALE 1" = 50'

TAXING UNIT: 145

EXCEPT AS OTHERWISE
 SHOWN ALL LOTS OWNED
 BY RESOLUTION TRUST
 CORPORATION

SEE PAGE 39

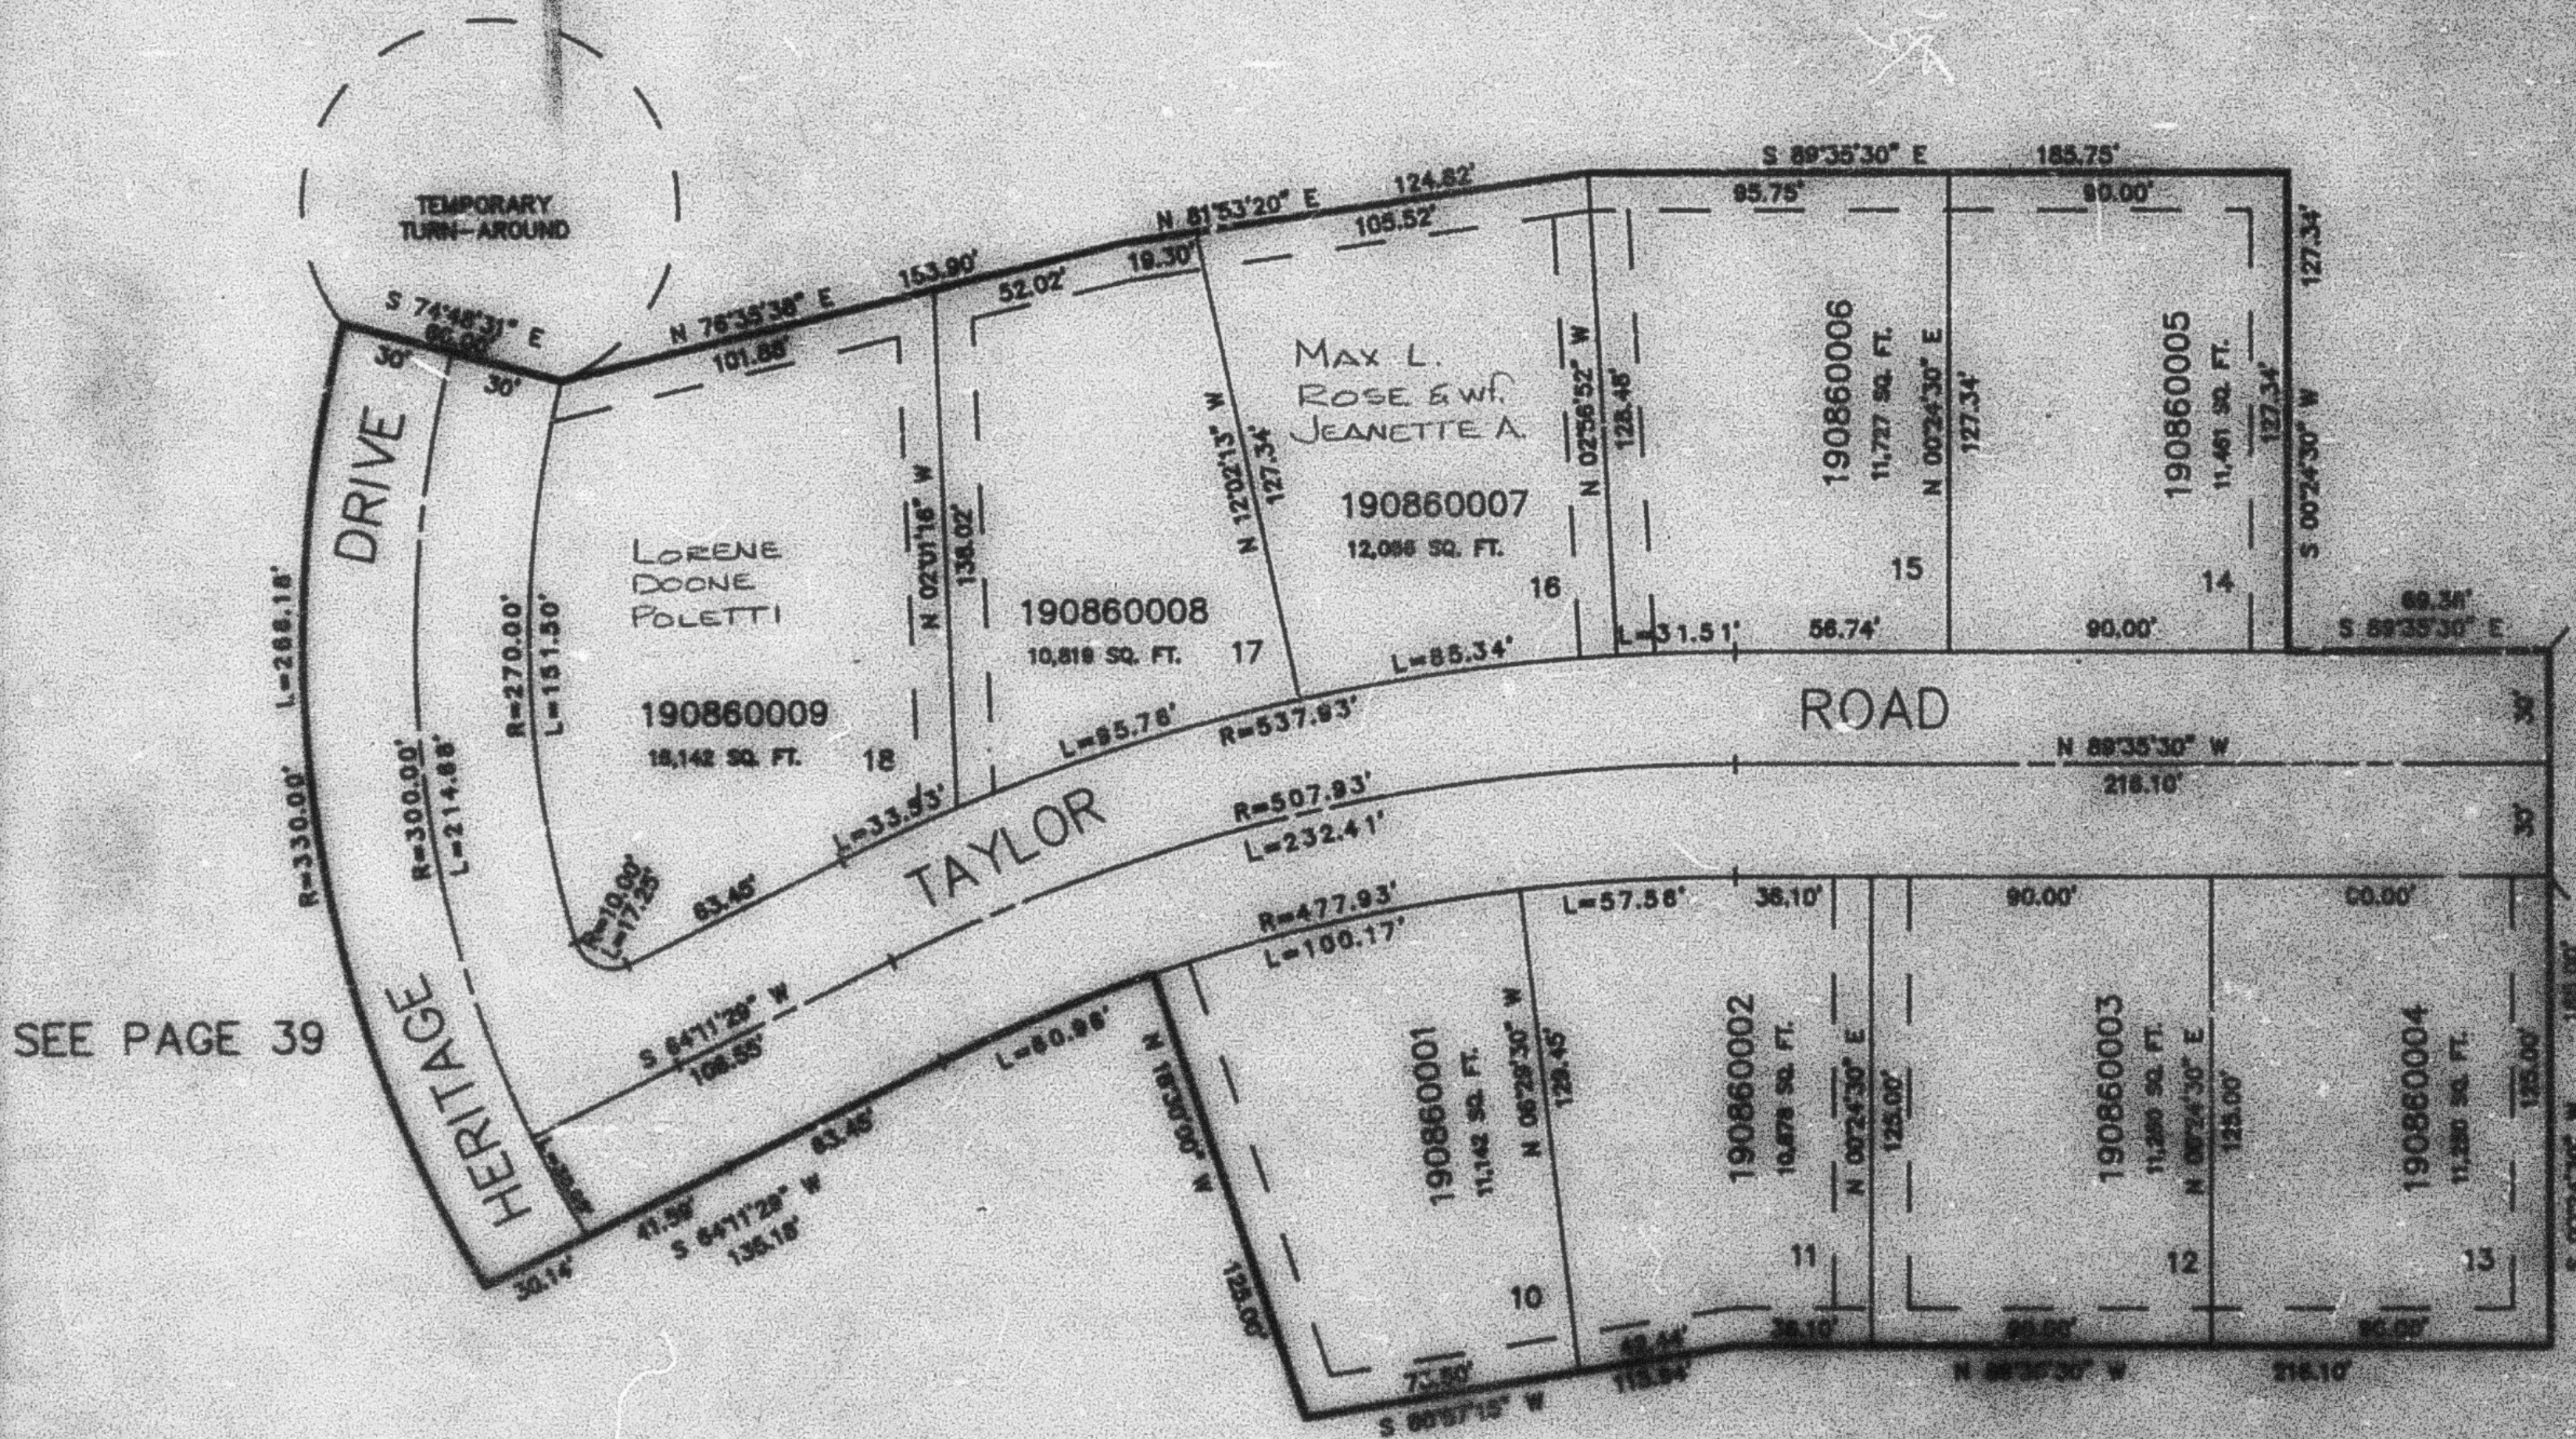

SEE PAGE 39

SEE PAGE 84

10 FT PUBLIC UTILITY EASEMENTS
 EACH SIDE OF LOT LINES AS
 INDICATED BY DASHED LINES.

FOR COMPLETE MAP DATA SEE
 ORIGINAL RECORDING PLAT IN
 BOOK 31, PAGE 31 OF RECORDS.