


PART OF THE SW 1/4, SEC. 35, T.7N., R.2W., S.L.B. & M.
FARR WEST FARMS SUBDIVISION NO. 2

IN FARR WEST CITY
SCALE 1" = 50'

TAXING UNIT: 145

EXCEPT AS OTHERWISE
SHOWN ALL LOTS OWNED
BY RANDY MARRIOTT
& W.F. KAMIE 2/3 ETAL

SEE PAGE 39

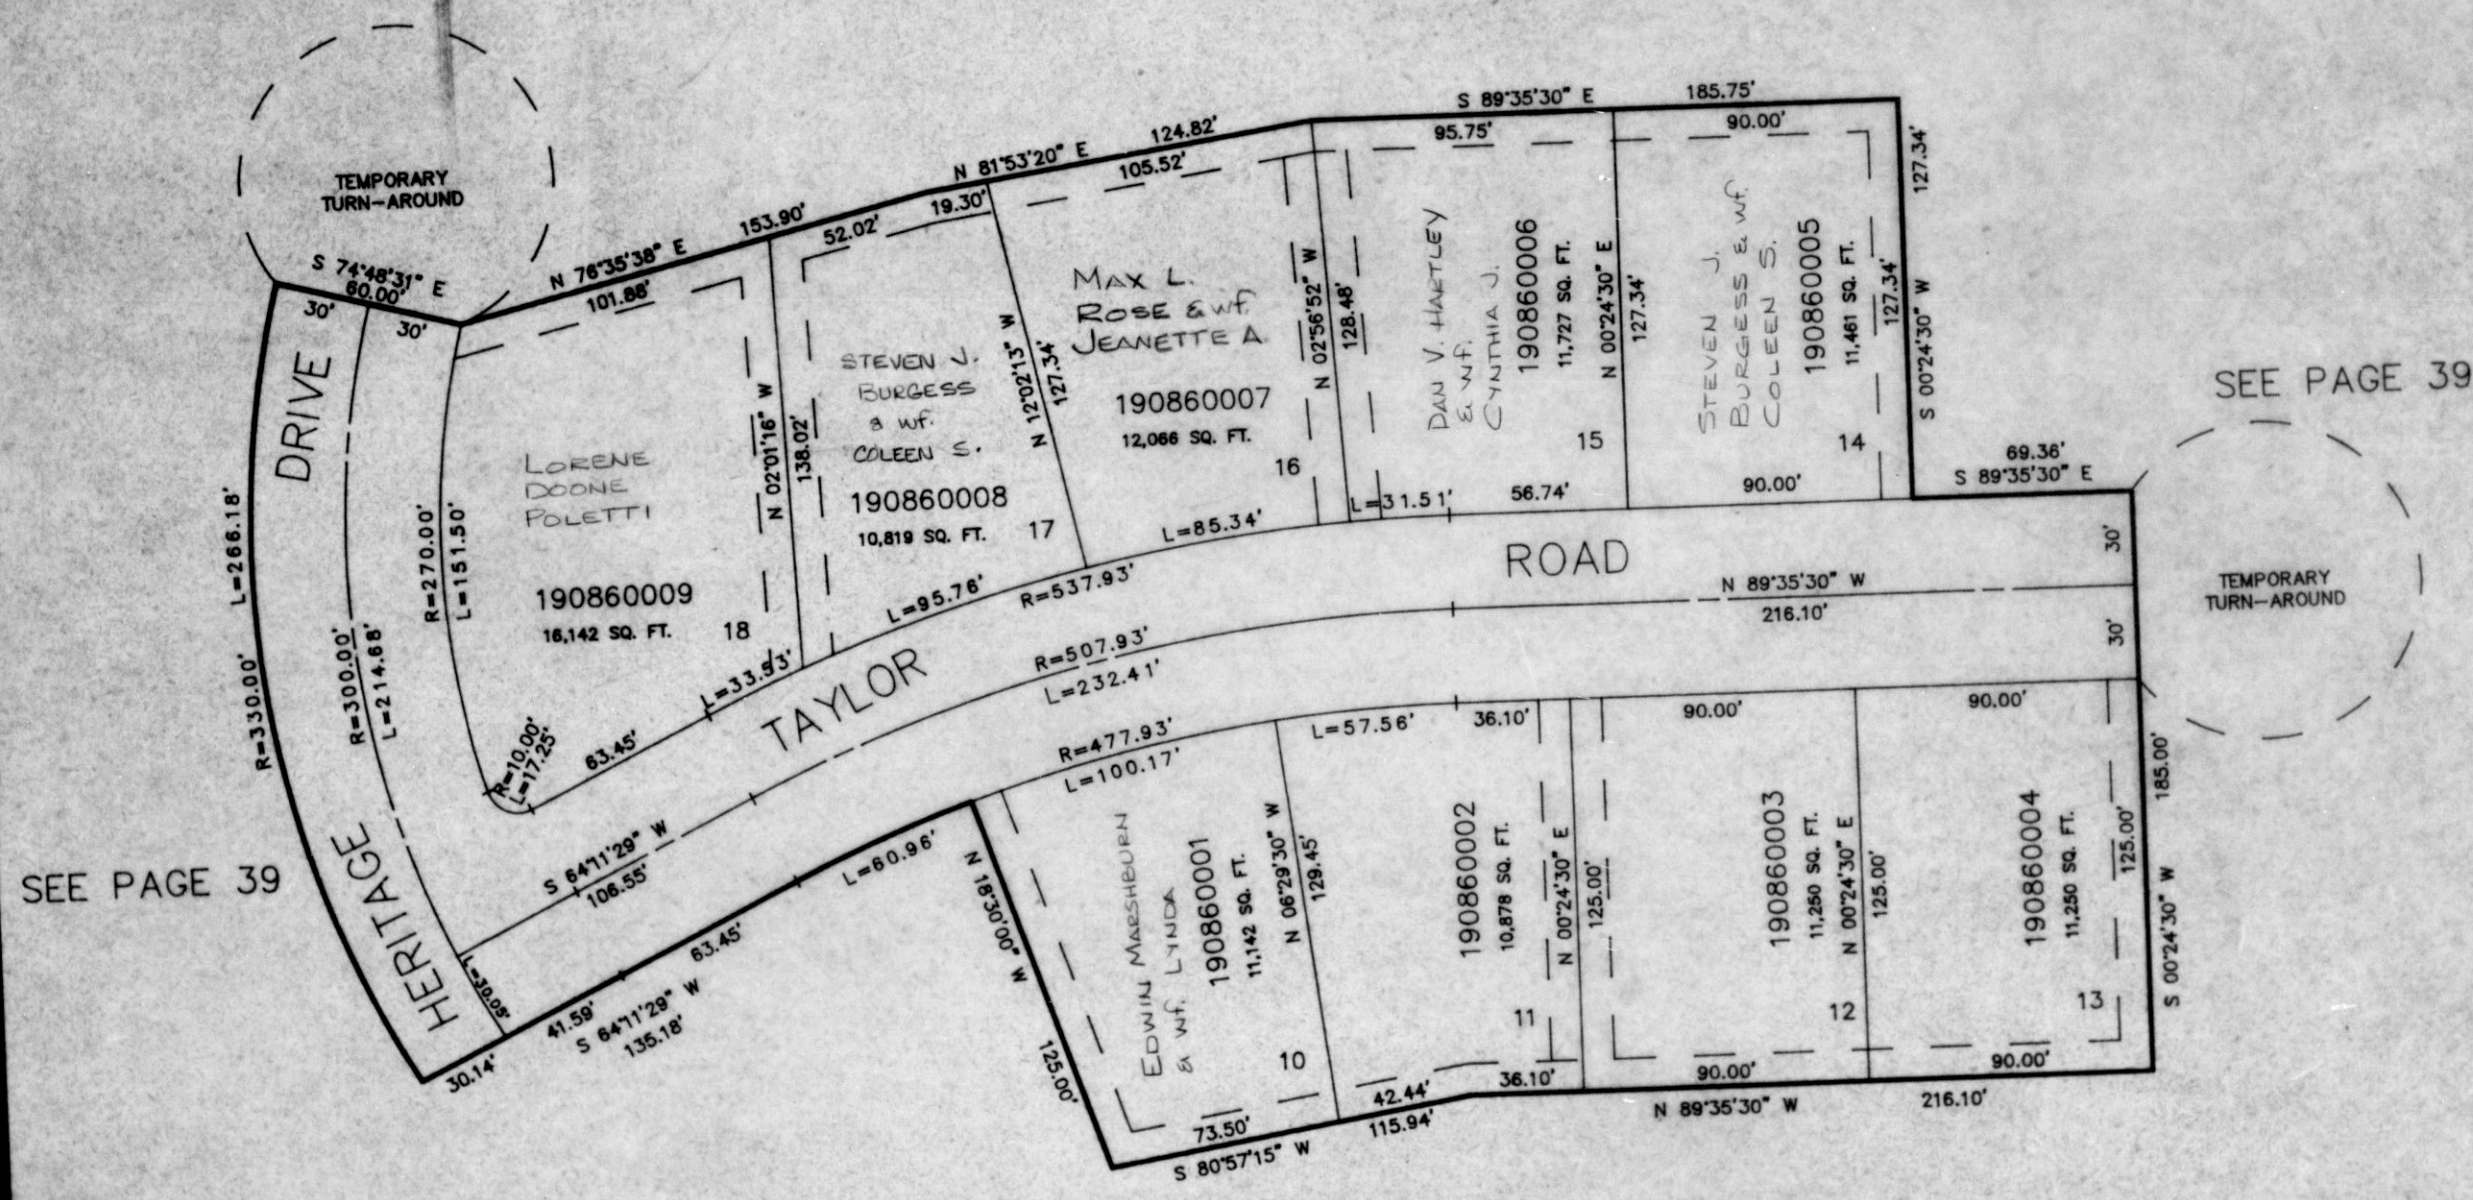

SEE PAGE 39

SEE PAGE 84

10 FT PUBLIC UTILITY EASEMENTS
EACH SIDE OF LOT LINES AS
INDICATED BY DASHED LINES.

FOR COMPLETE ENG DATA SEE
ORIGINAL DEDICATION PLAT IN
BOOK 30, PAGE 61 OF RECORDS.