

PART OF THE SW 1/4, SEC. 35, T.7N., R.2W., S.L.B. & M.
FARR WEST FARMS SUBDIVISION NO. 2

86


TAXING UNIT: 145

AMD. LOTS 10, 11, 12

IN FARR WEST CITY

SCALE 1"=50'

SEE PAGE 39

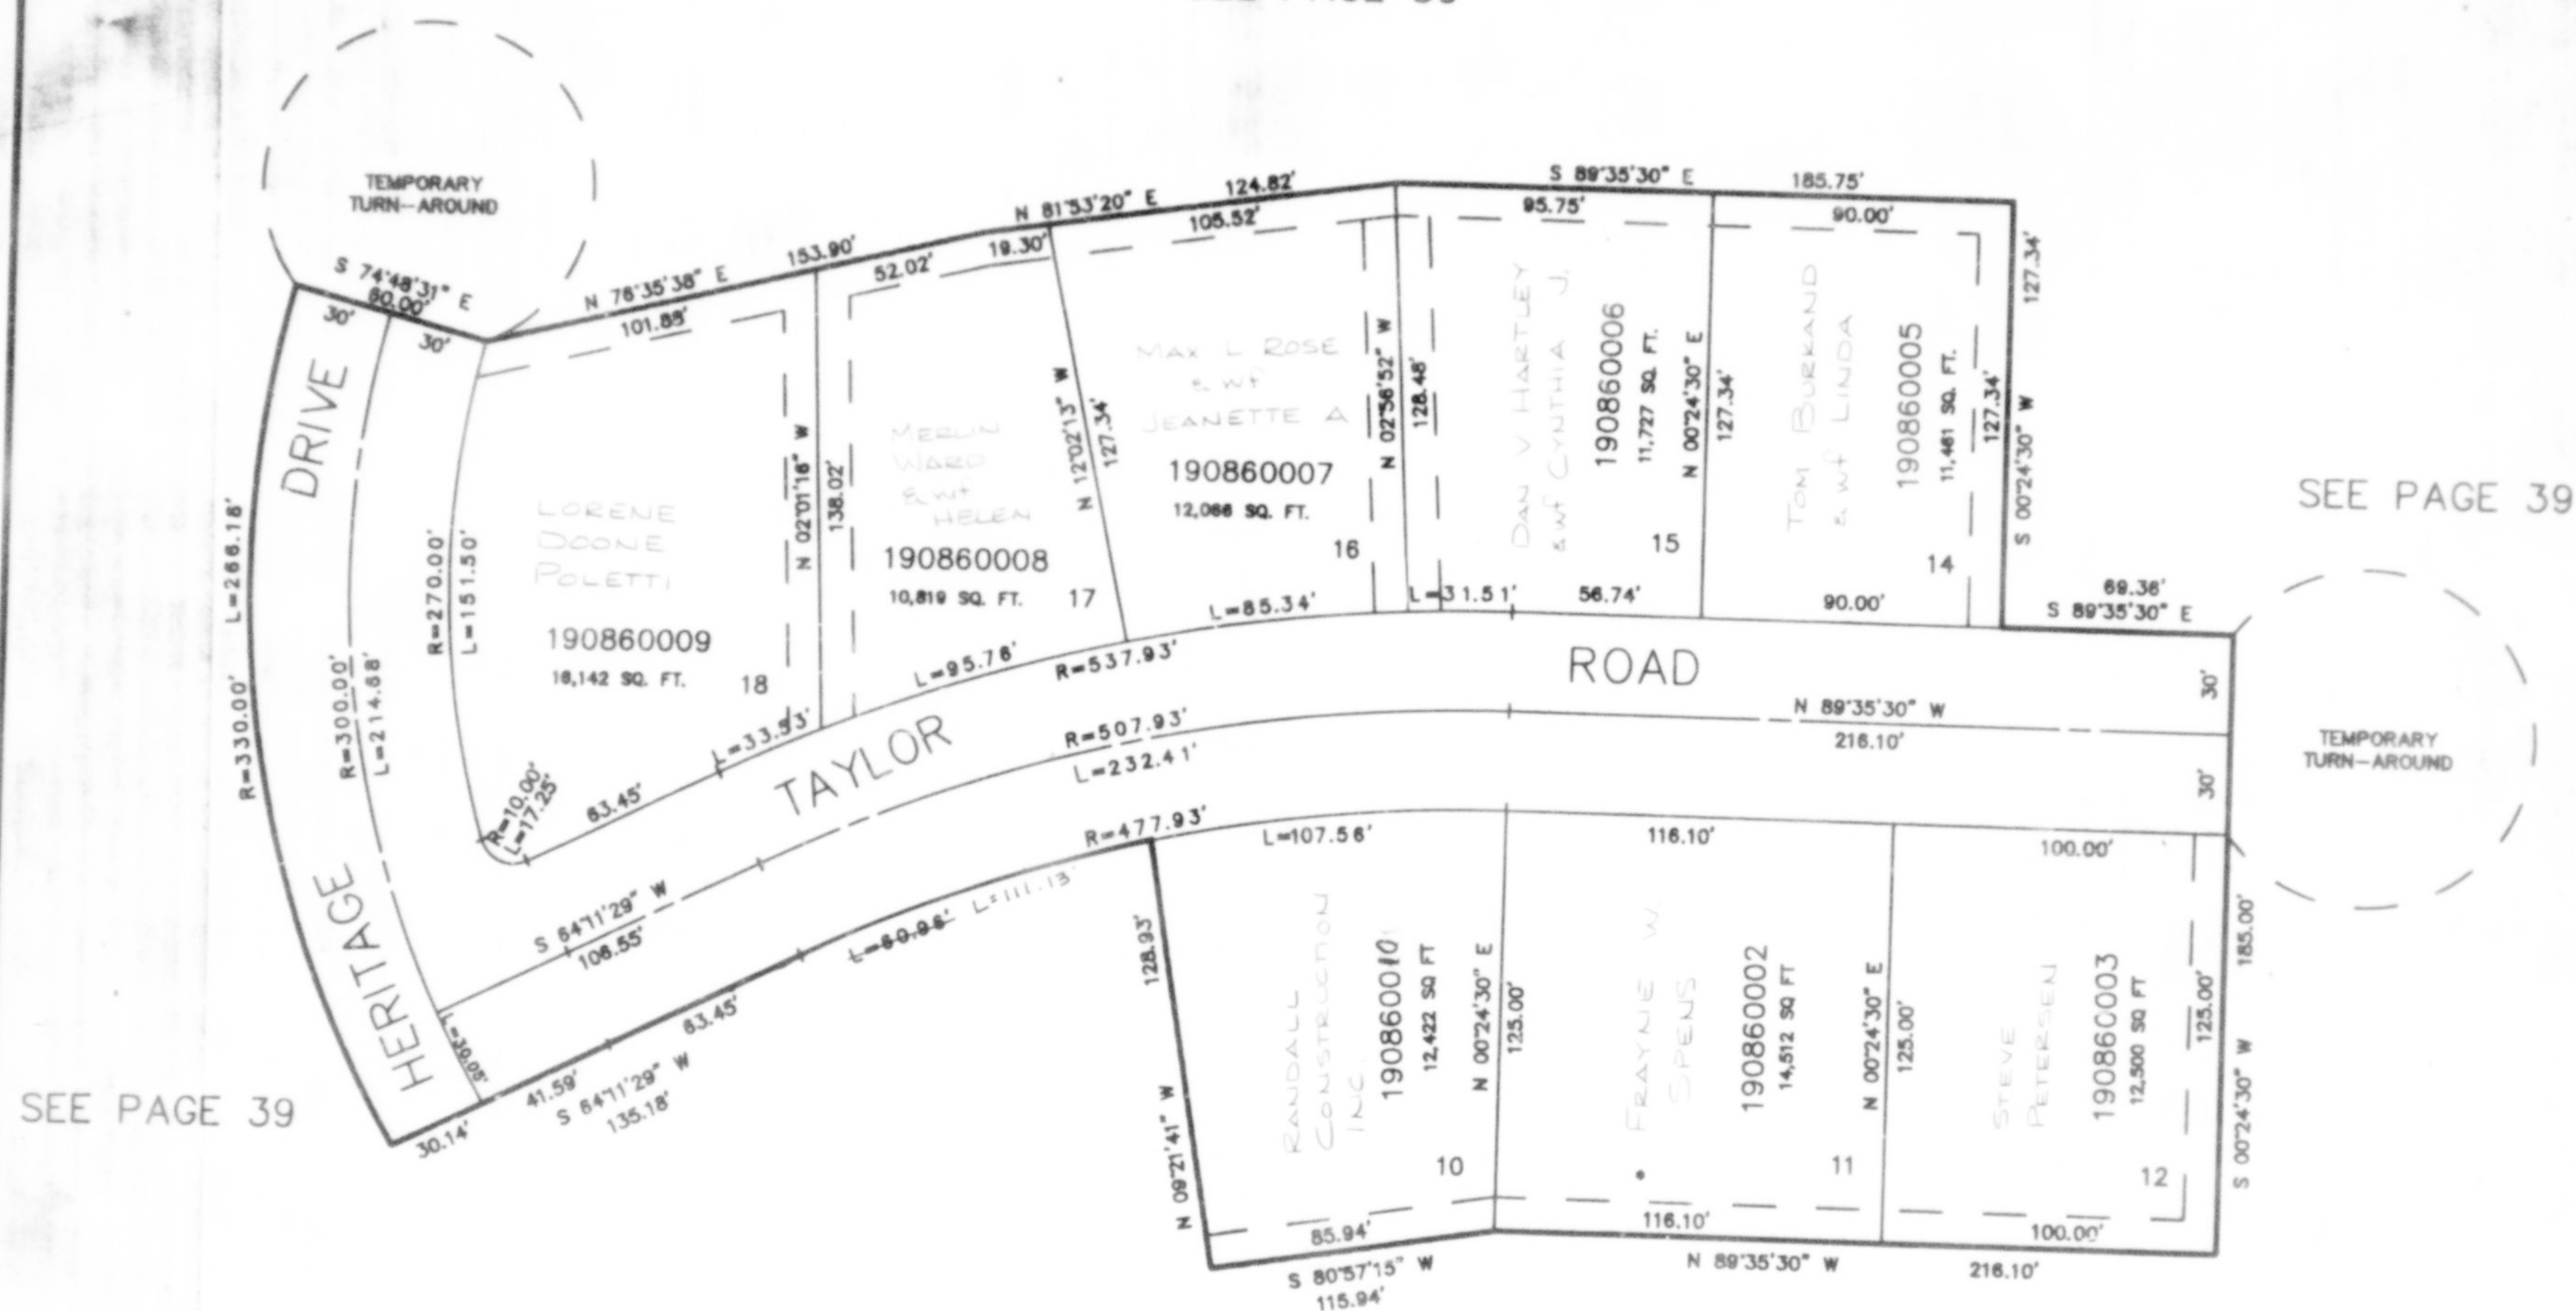

SEE PAGE 39

SEE PAGE 84

10 FT PUBLIC UTILITY EASEMENTS
 EACH SIDE OF LOT LINES AS
 INDICATED BY DASHED LINES.

FOR COMPLETE ENG DATA SEE
 ORIGINAL DEDICATION PLAT IN
 BOOK 30, PAGE 81 OF RECORDS.

AMENDED DED. PLAT IN
 BOOK 35, PAGE 44 OF RECORDS.