

PART OF THE SW 1/4, SEC. 35, T.7N., R.2W., S.L.B. & M.
FARR WEST FARMS SUBDIVISION NO. 2


86

TAXING UNIT: 145

AMD. LOTS 10, 11, 12

IN FARR WEST CITY

SCALE 1"=50'

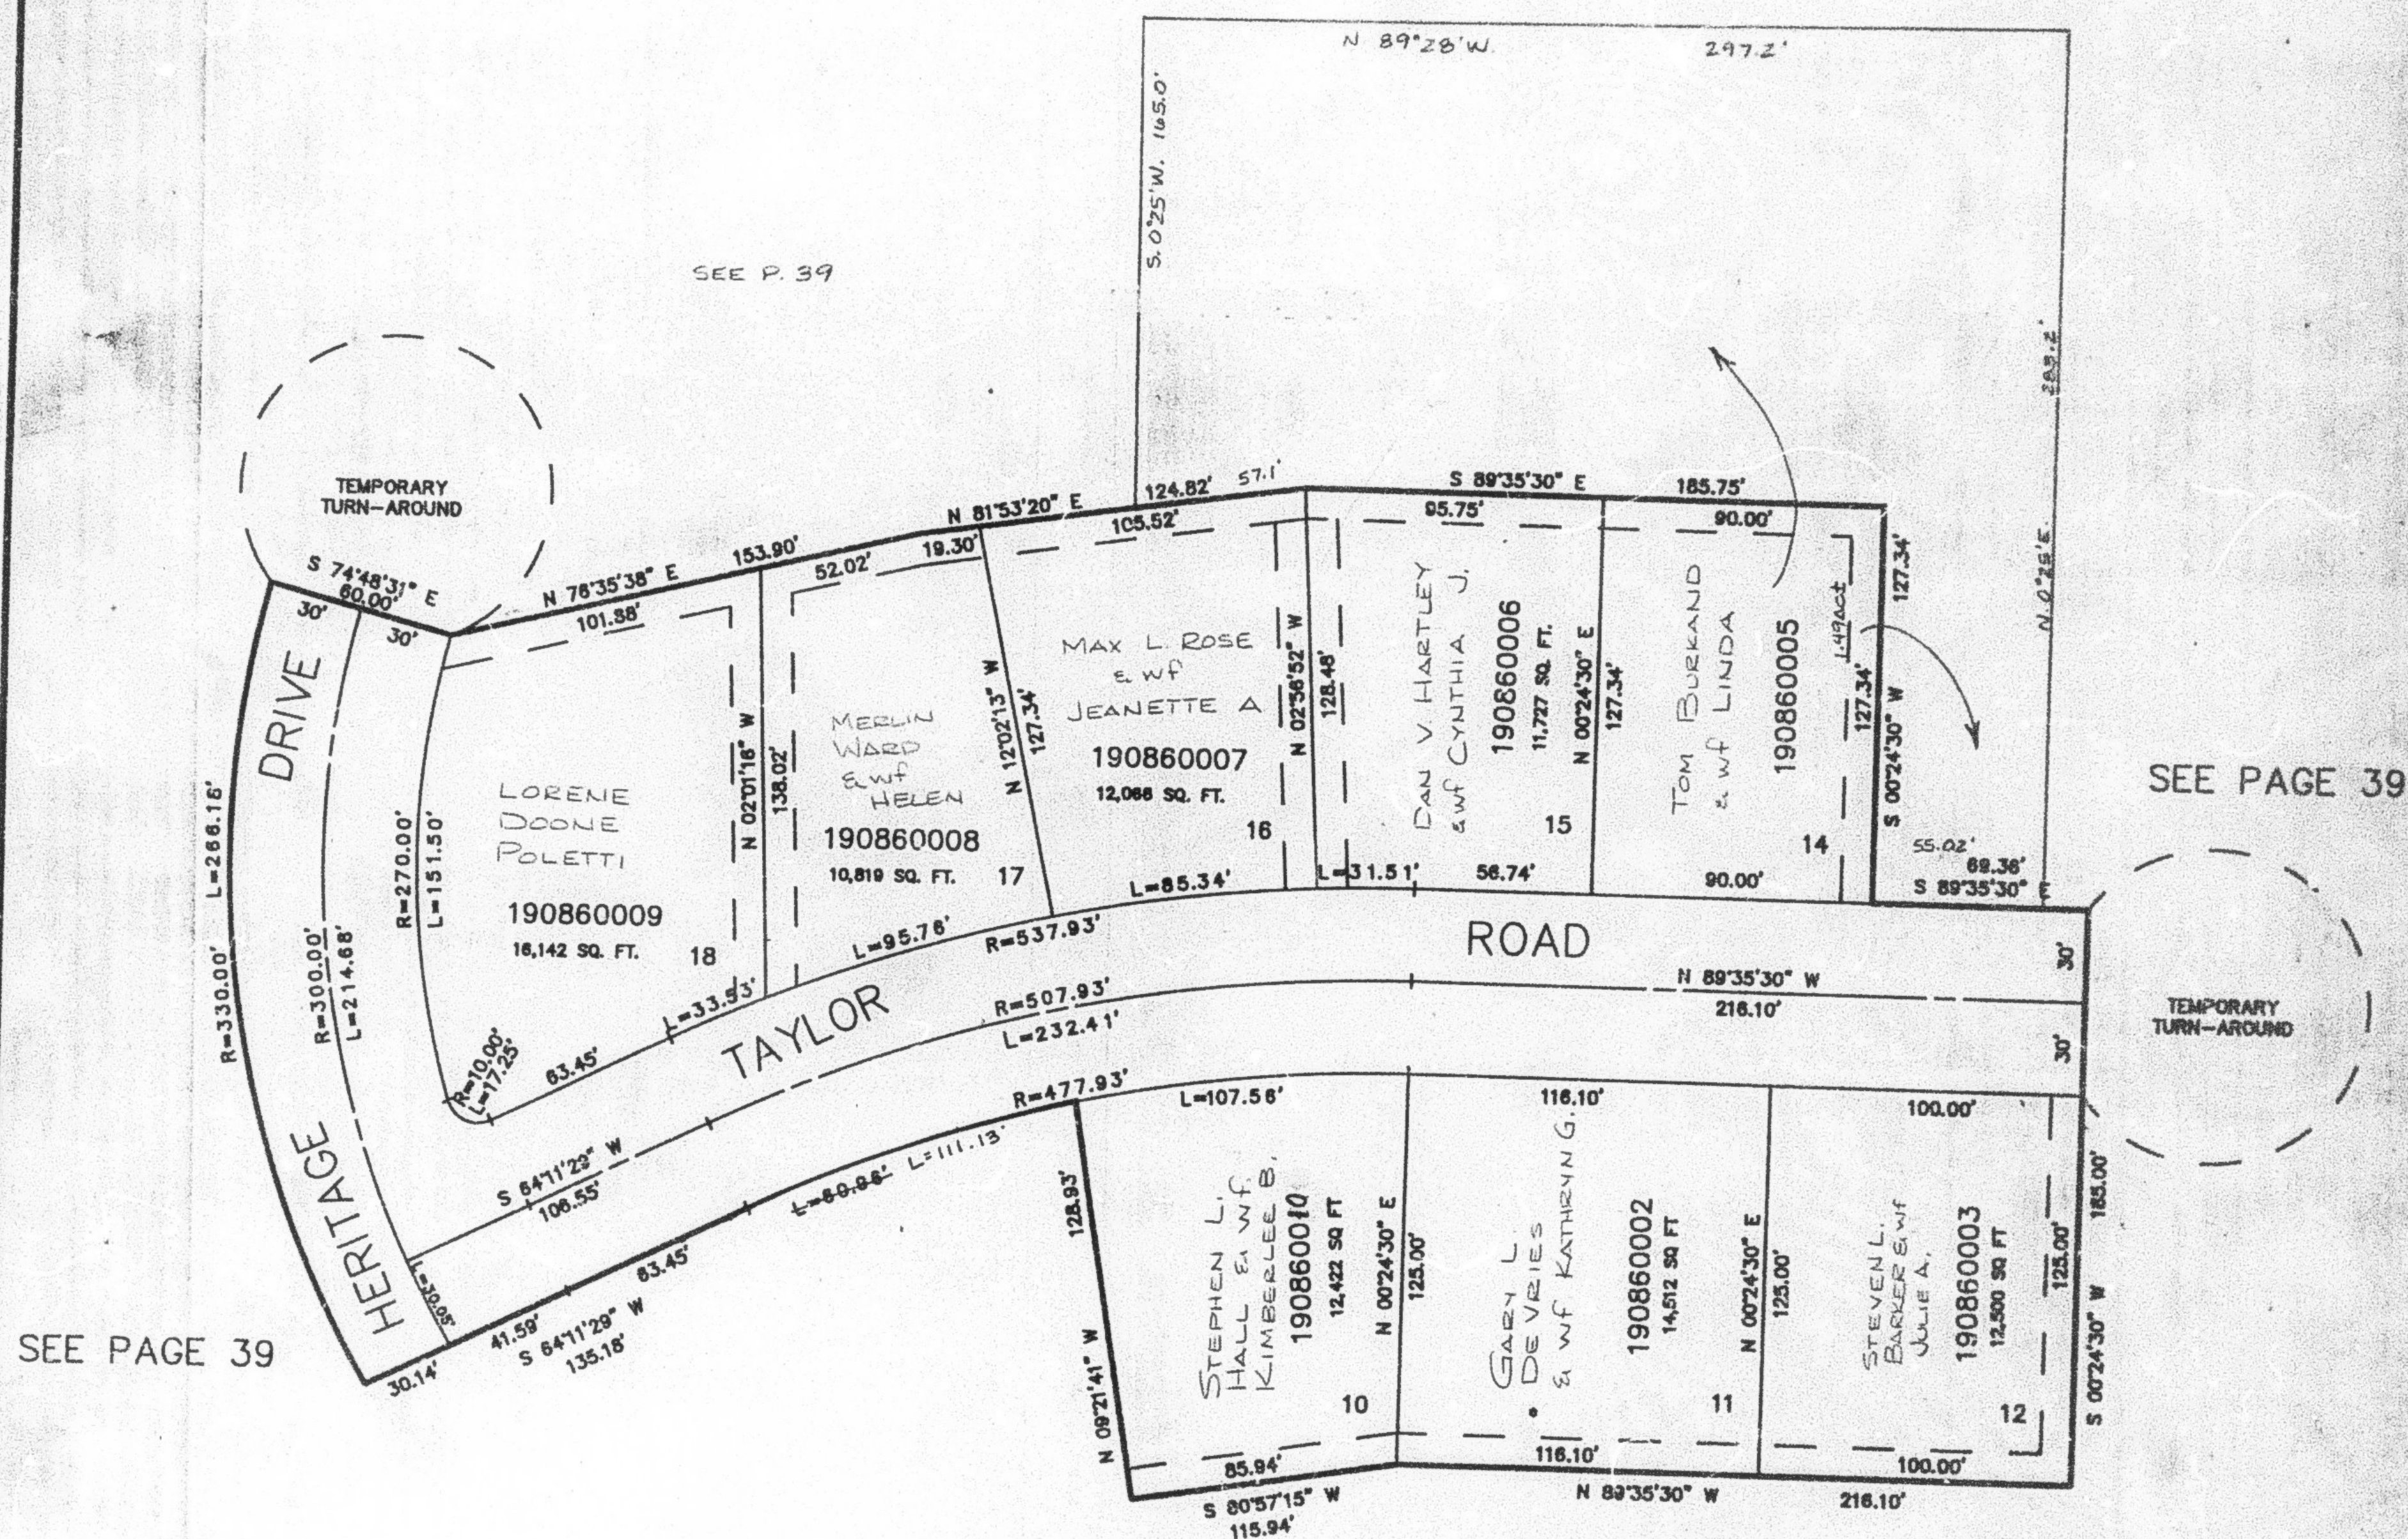

*EASEMENT VACATED
 (BOOK 1859 PAGE 1821).

10 FT PUBLIC UTILITY EASEMENTS
 EACH SIDE OF LOT LINES AS
 INDICATED BY DASHED LINES.

FOR COMPLETE ENG DATA SEE
 ORIGINAL DEDICATION PLAT IN
 BOOK 30, PAGE 61 OF RECORDS.

AMENDED DED. PLAT IN
 BOOK 35, PAGE 44 OF RECORDS.