


# PART OF THE SW 1/4, SEC. 35, T.7N., R.2W., S.L.B. & M. FARR WEST FARMS SUBDIVISION NO. 2

TAXING UNIT: 145

AMD. LOTS 10, 11, 12

IN FARR WEST CITY

SCALE 1"=50'

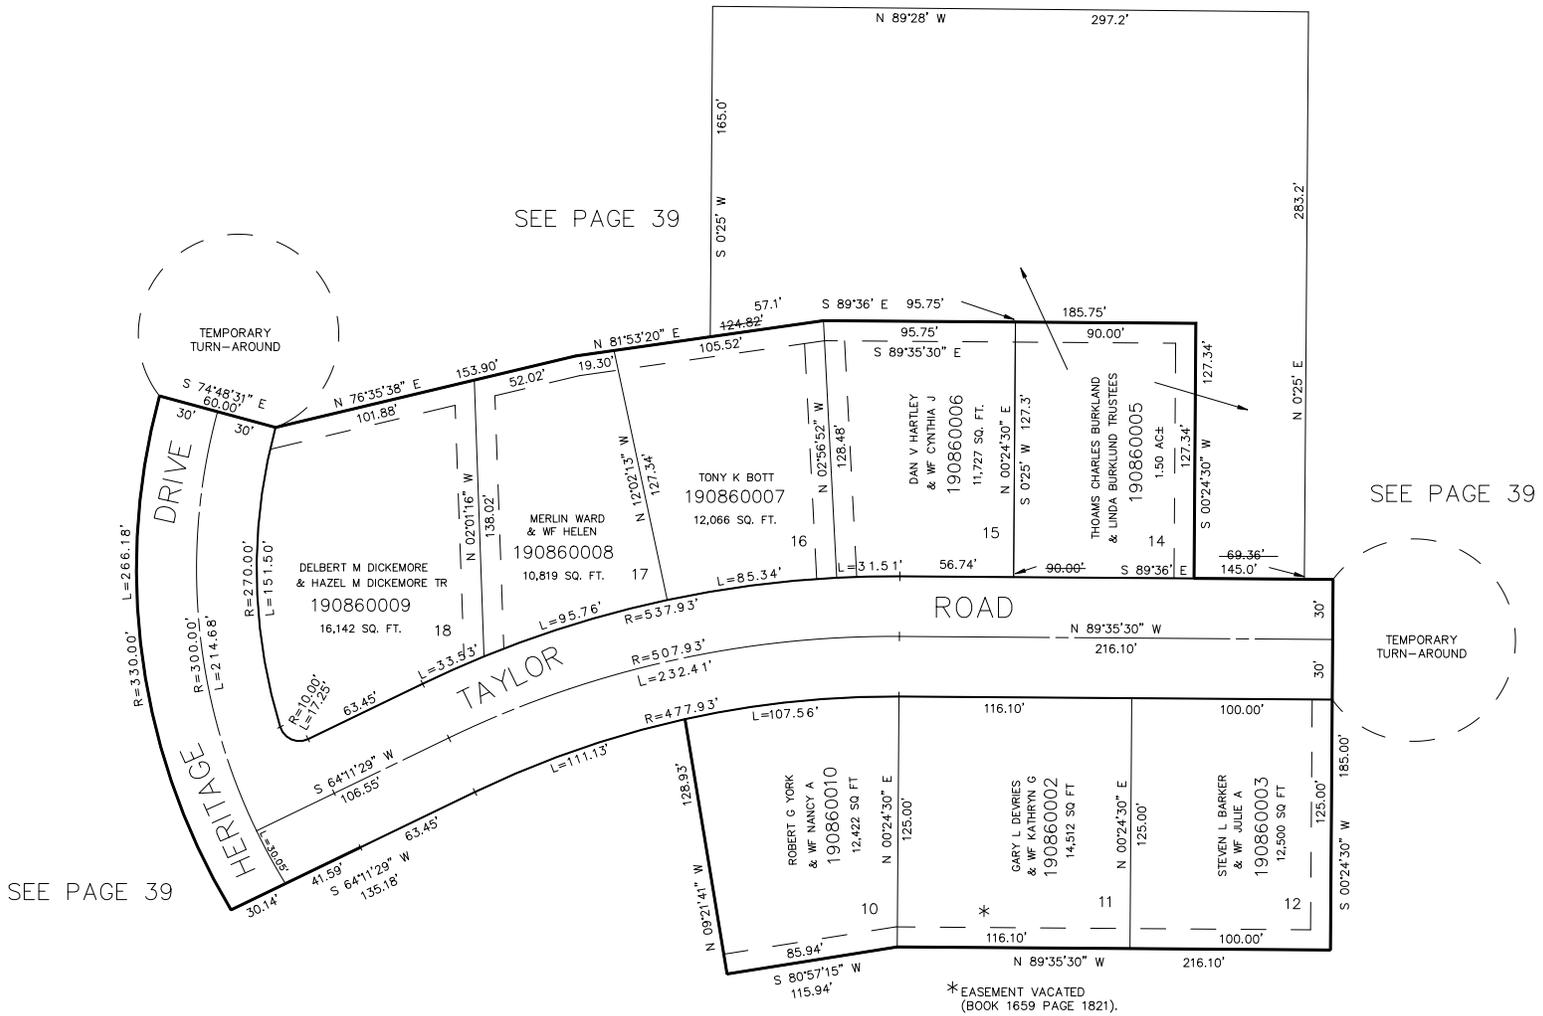

SEE PAGE 39

SEE PAGE 39

SEE PAGE 39

SEE PAGE 84

10 FT PUBLIC UTILITY EASEMENTS  
EACH SIDE OF LOT LINES AS  
INDICATED BY DASHED LINES.

FOR COMPLETE ENG DATA SEE  
ORIGINAL DEDICATION PLAT IN  
BOOK 30, PAGE 61 OF RECORDS.

AMENDED DED. PLAT IN  
BOOK 35, PAGE 44 OF RECORDS.