


PART OF THE SW 1/4, SEC. 35, T.7N., R.2W., S.L.B. & M. FARR WEST FARMS SUBDIVISION NO. 2

TAXING UNIT: 145

AMD. LOTS 10, 11, 12

IN FARR WEST CITY

SCALE 1"=50'

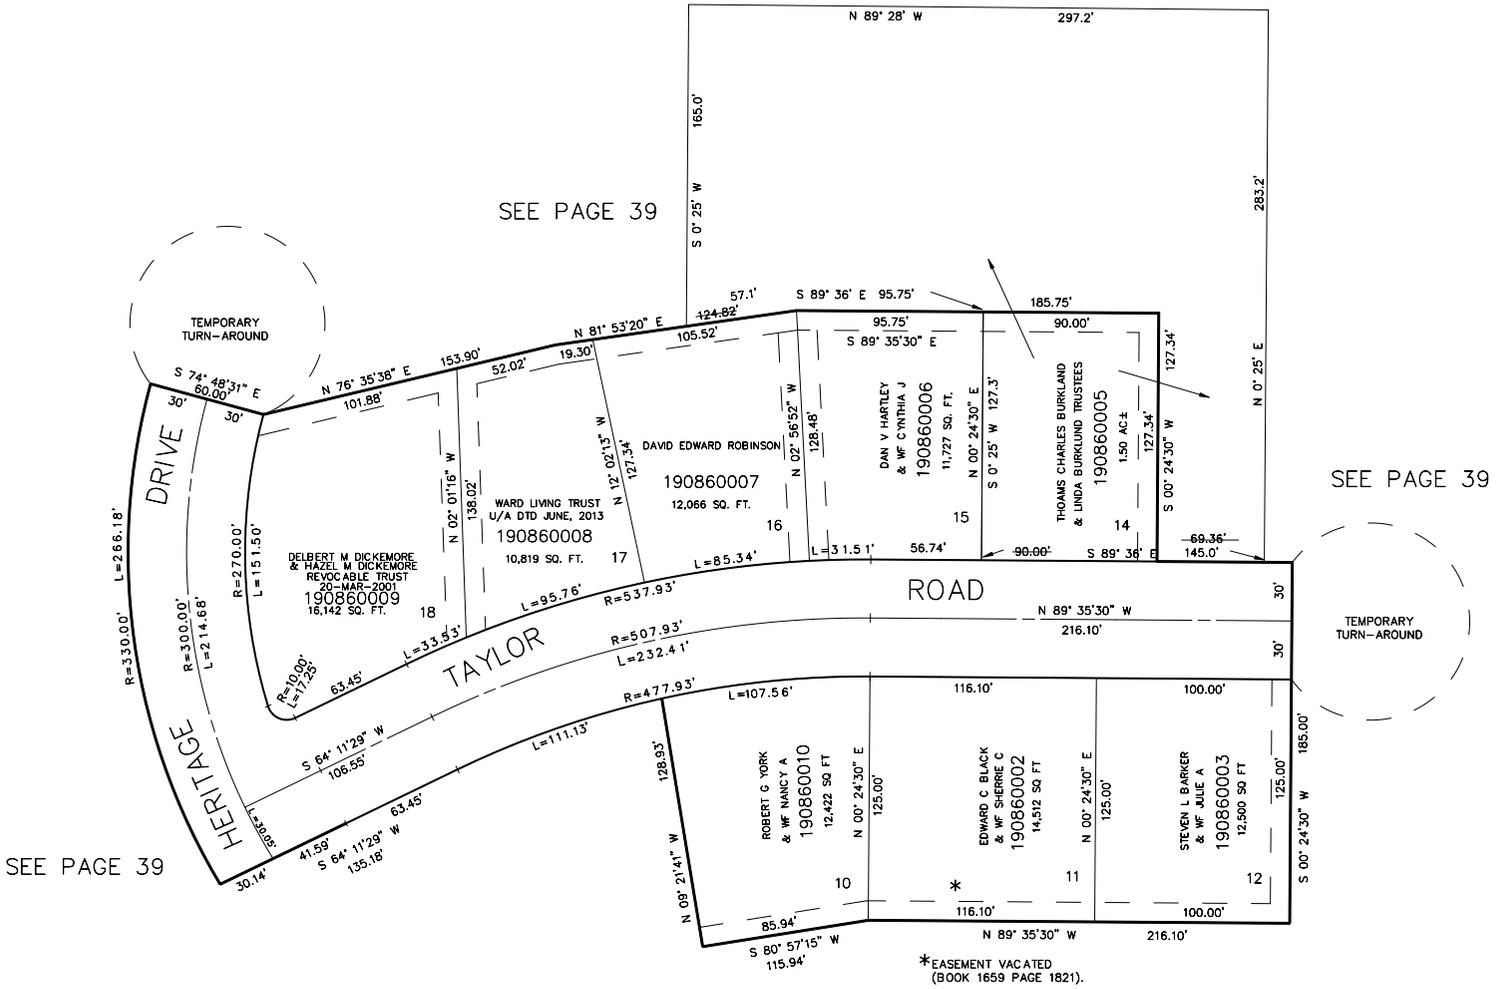

SEE PAGE 39

SEE PAGE 39

SEE PAGE 39

SEE PAGE 84

10 FT PUBLIC UTILITY EASEMENTS
EACH SIDE OF LOT LINES AS
INDICATED BY DASHED LINES.

FOR COMPLETE ENG. DATA SEE
ORIGINAL DEDICATION PLAT IN
BOOK 30, PAGE 61 OF RECORDS.

AMENDED DED. PLAT IN
BOOK 35, PAGE 44 OF RECORDS.

*EASEMENT VACATED
(BOOK 1659 PAGE 1821).