

PART OF THE N.W. 1/4 OF SECTION 26, T.7N., R.2W., S.L.B & M.
AND PART OF JACKSON ACRES SUB. NO. 1
JACKSON ACRES SUBDIVISION NO. 3

88

TAXING UNIT: 145

IN FARR WEST CITY

SCALE 1" = 100'


EXCEPT WHERE OTHERWISE SHOWN
ALL LOTS OWNED BY:
HIGLEY & HIGLEY CONST. INC.

SEE PAGE 68

SEE PAGE 81

SEE PAGE 17

SEE PAGE 17-2

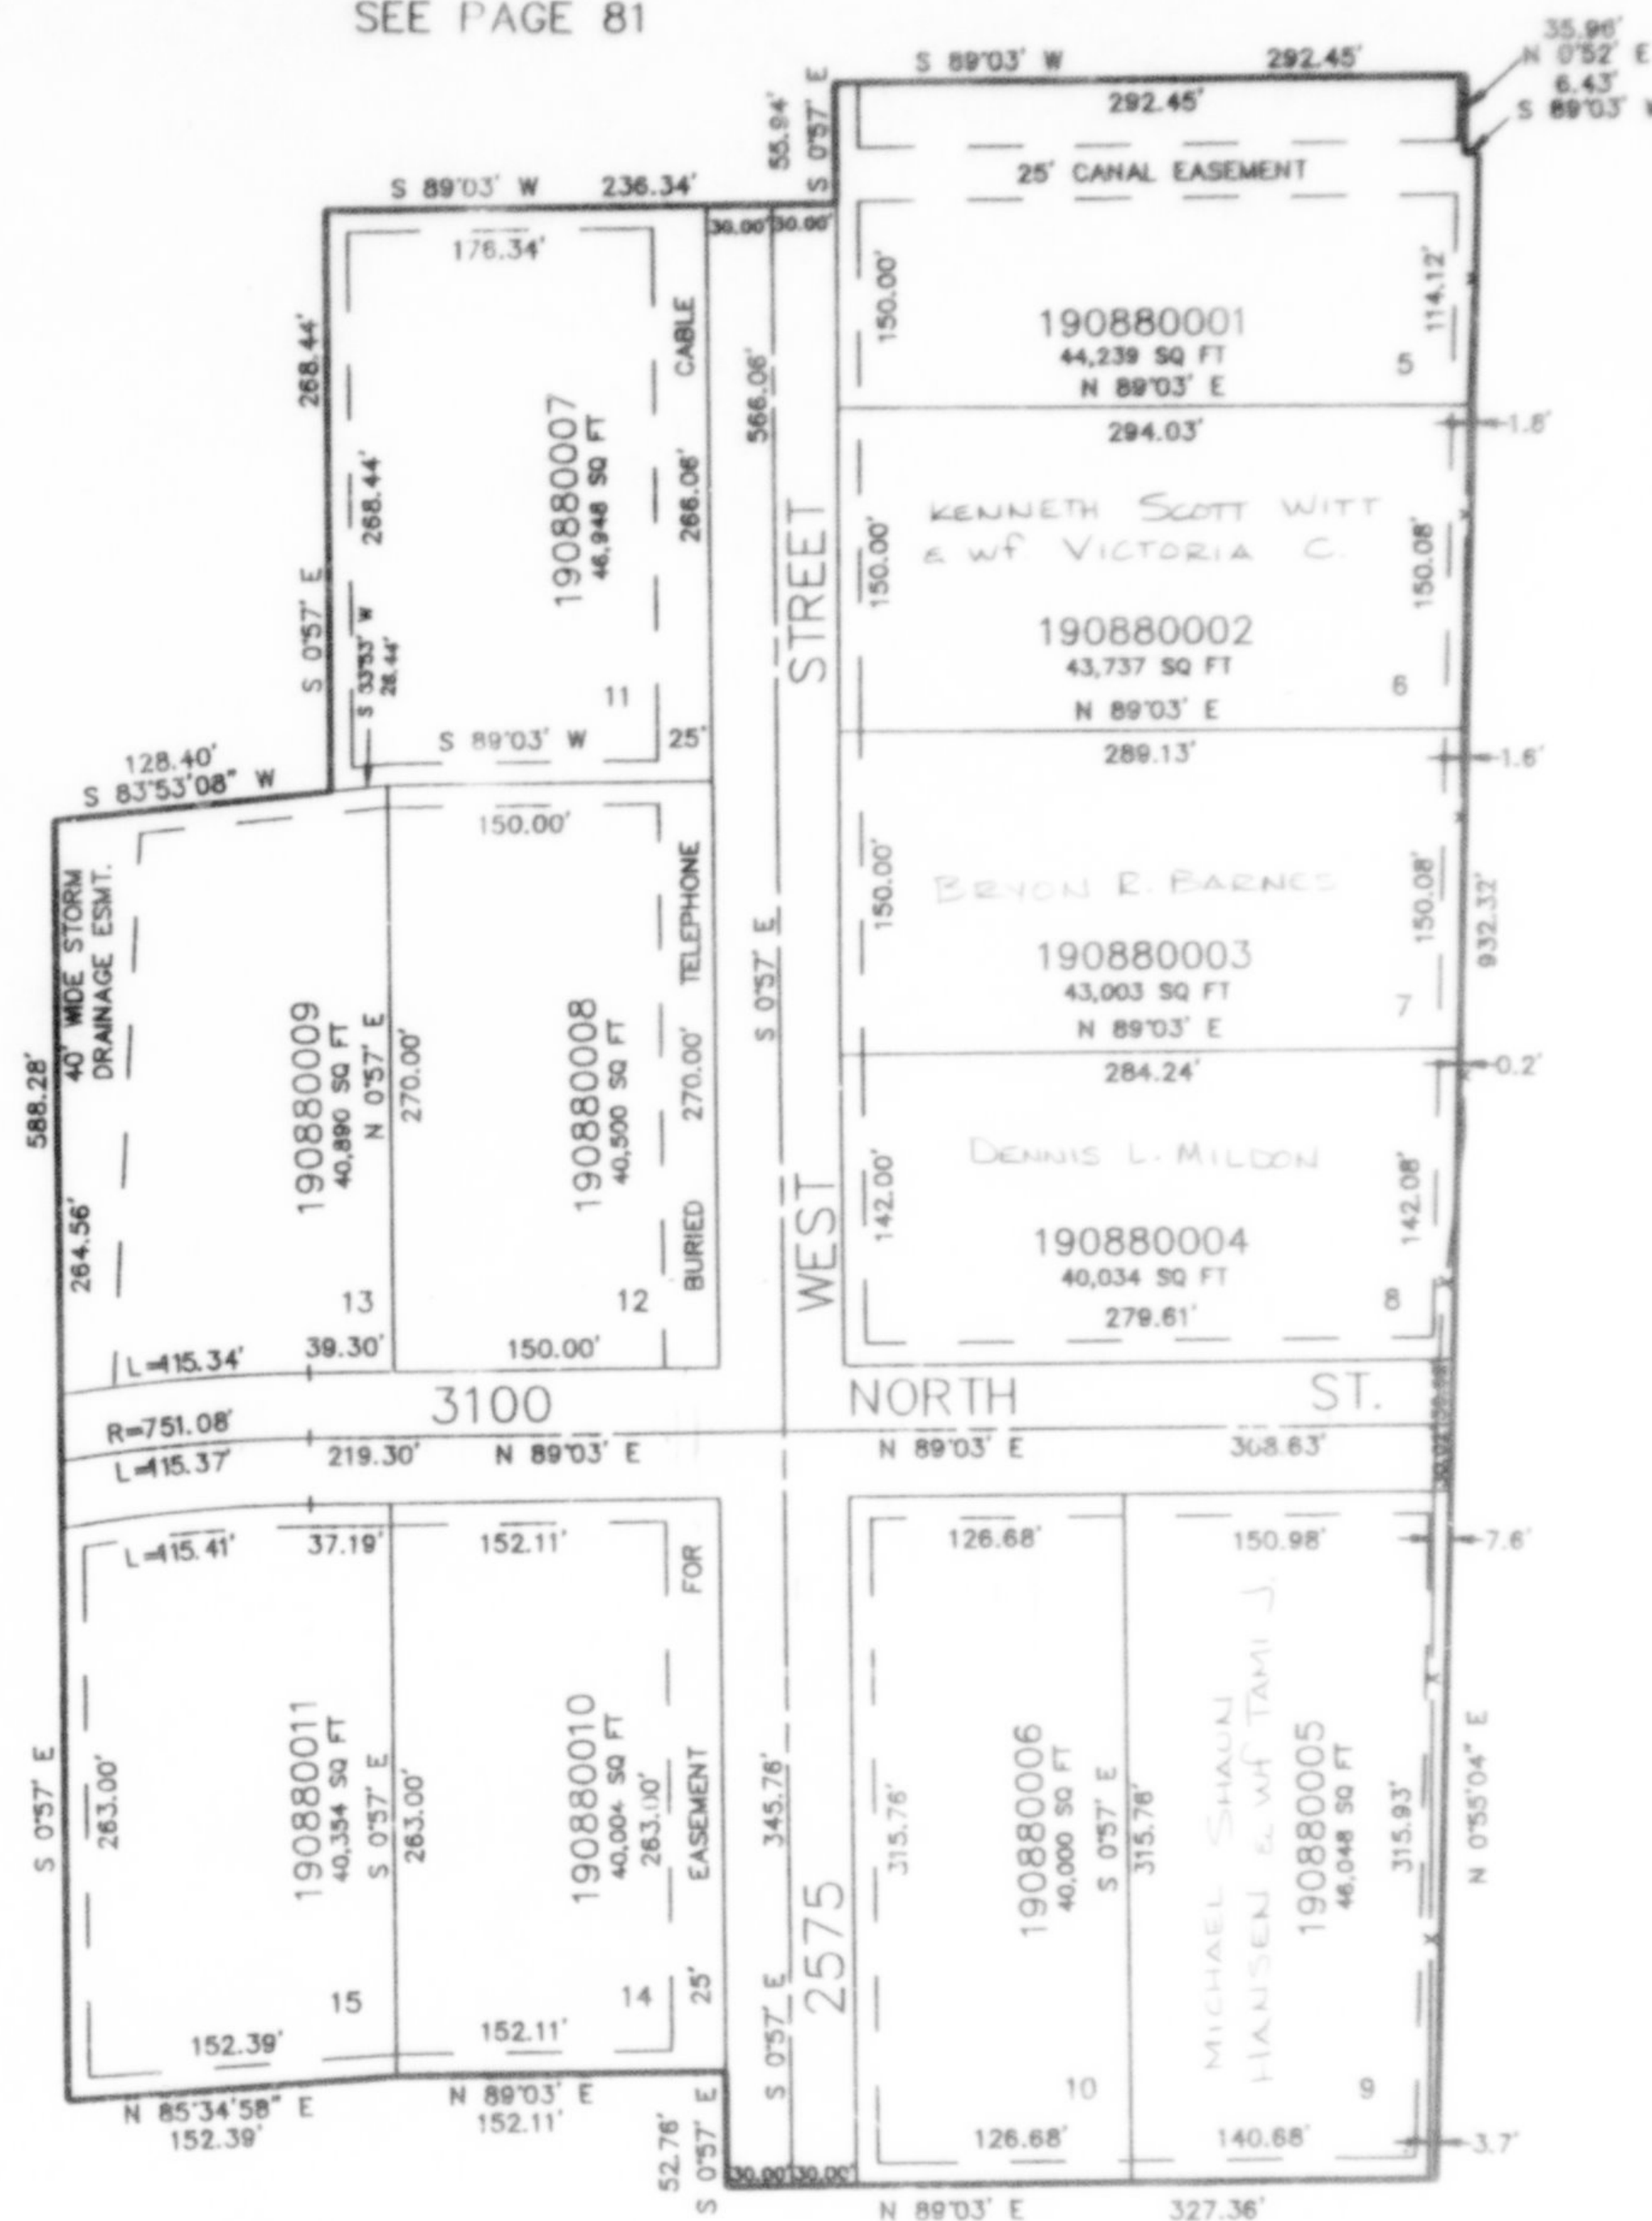

SEE PAGE 17

10' UTILITY & DRAINAGE EASEMENTS EACH
SIDE OF PROPERTY LINES AS INDICATED
BY DASHED LINES EXCEPT AS OTHERWISE
SHOWN.

FOR COMPLETE ENG DATA SEE
ORIGINAL DEDICATION PLAT IN
BOOK 34, PAGE 65 OF RECORDS.