

PART OF THE N.W. 1/4 OF SECTION 26, T.7N., R.2W., S.L.B. & M.
AND PART OF JACKSON ACRES SUB. NO. 1
JACKSON ACRES SUBDIVISION NO. 3

88

TAXING UNIT: 145

IN FARR WEST CITY


SCALE 1" = 100'

SEE PAGE 68

SEE PAGE 81

SEE PAGE 17

SEE PAGE 17-2

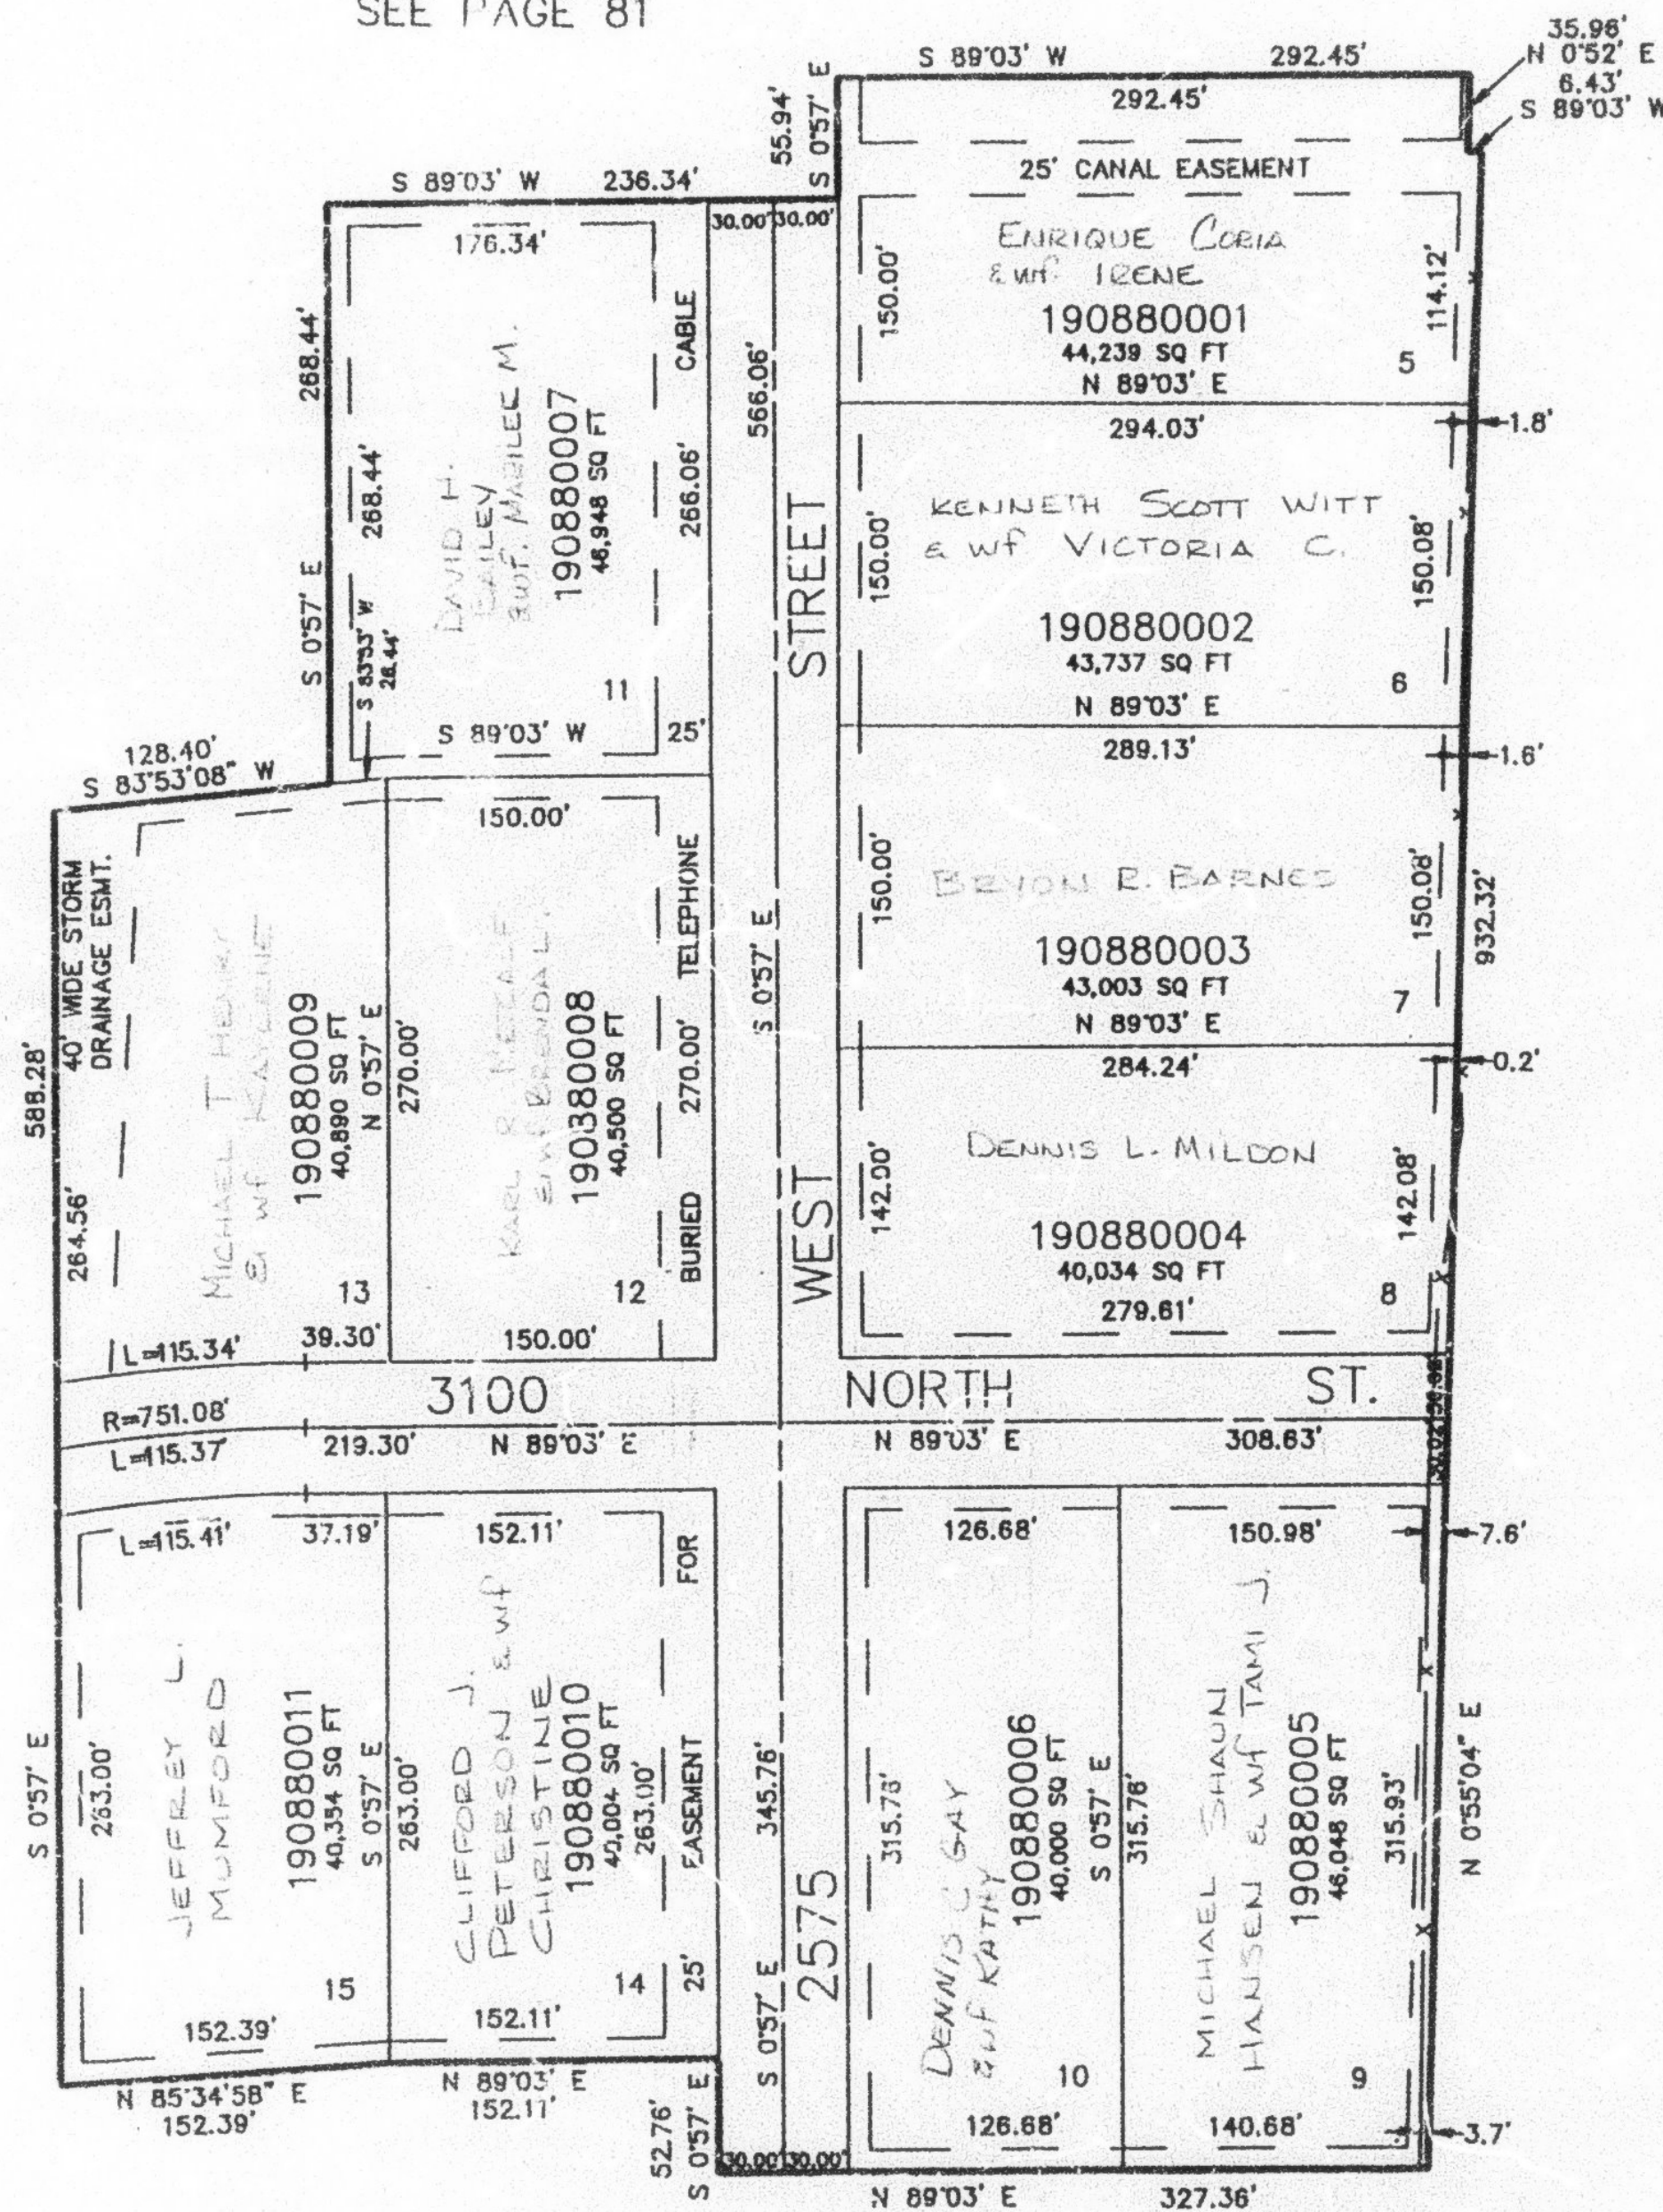

SEE PAGE 17

10' UTILITY & DRAINAGE EASEMENTS EACH
SIDE OF PROPERTY LINES AS INDICATED
BY DASHED LINES EXCEPT AS OTHERWISE
SHOWN.

FOR COMPLETE ENG DATA SEE
ORIGINAL DEDICATION PLAT #1
BOOK 34, PAGE 65 OF RECORDS.