

PART OF THE EAST 1/2, SEC. 26, T.7N., R.2W., S.L.B. & M.
PHEASANT PLACE SUBDIVISION

90


TAXING UNIT: 145

IN FARR WEST CITY

SCALE 1" = 100'


EXCEPT WHERE OTHERWISE SHOWN
ALL LOTS ARE OWNED BY:
JAY A. DAVIES &
BONNIE DAVIES

SEE PAGE 17

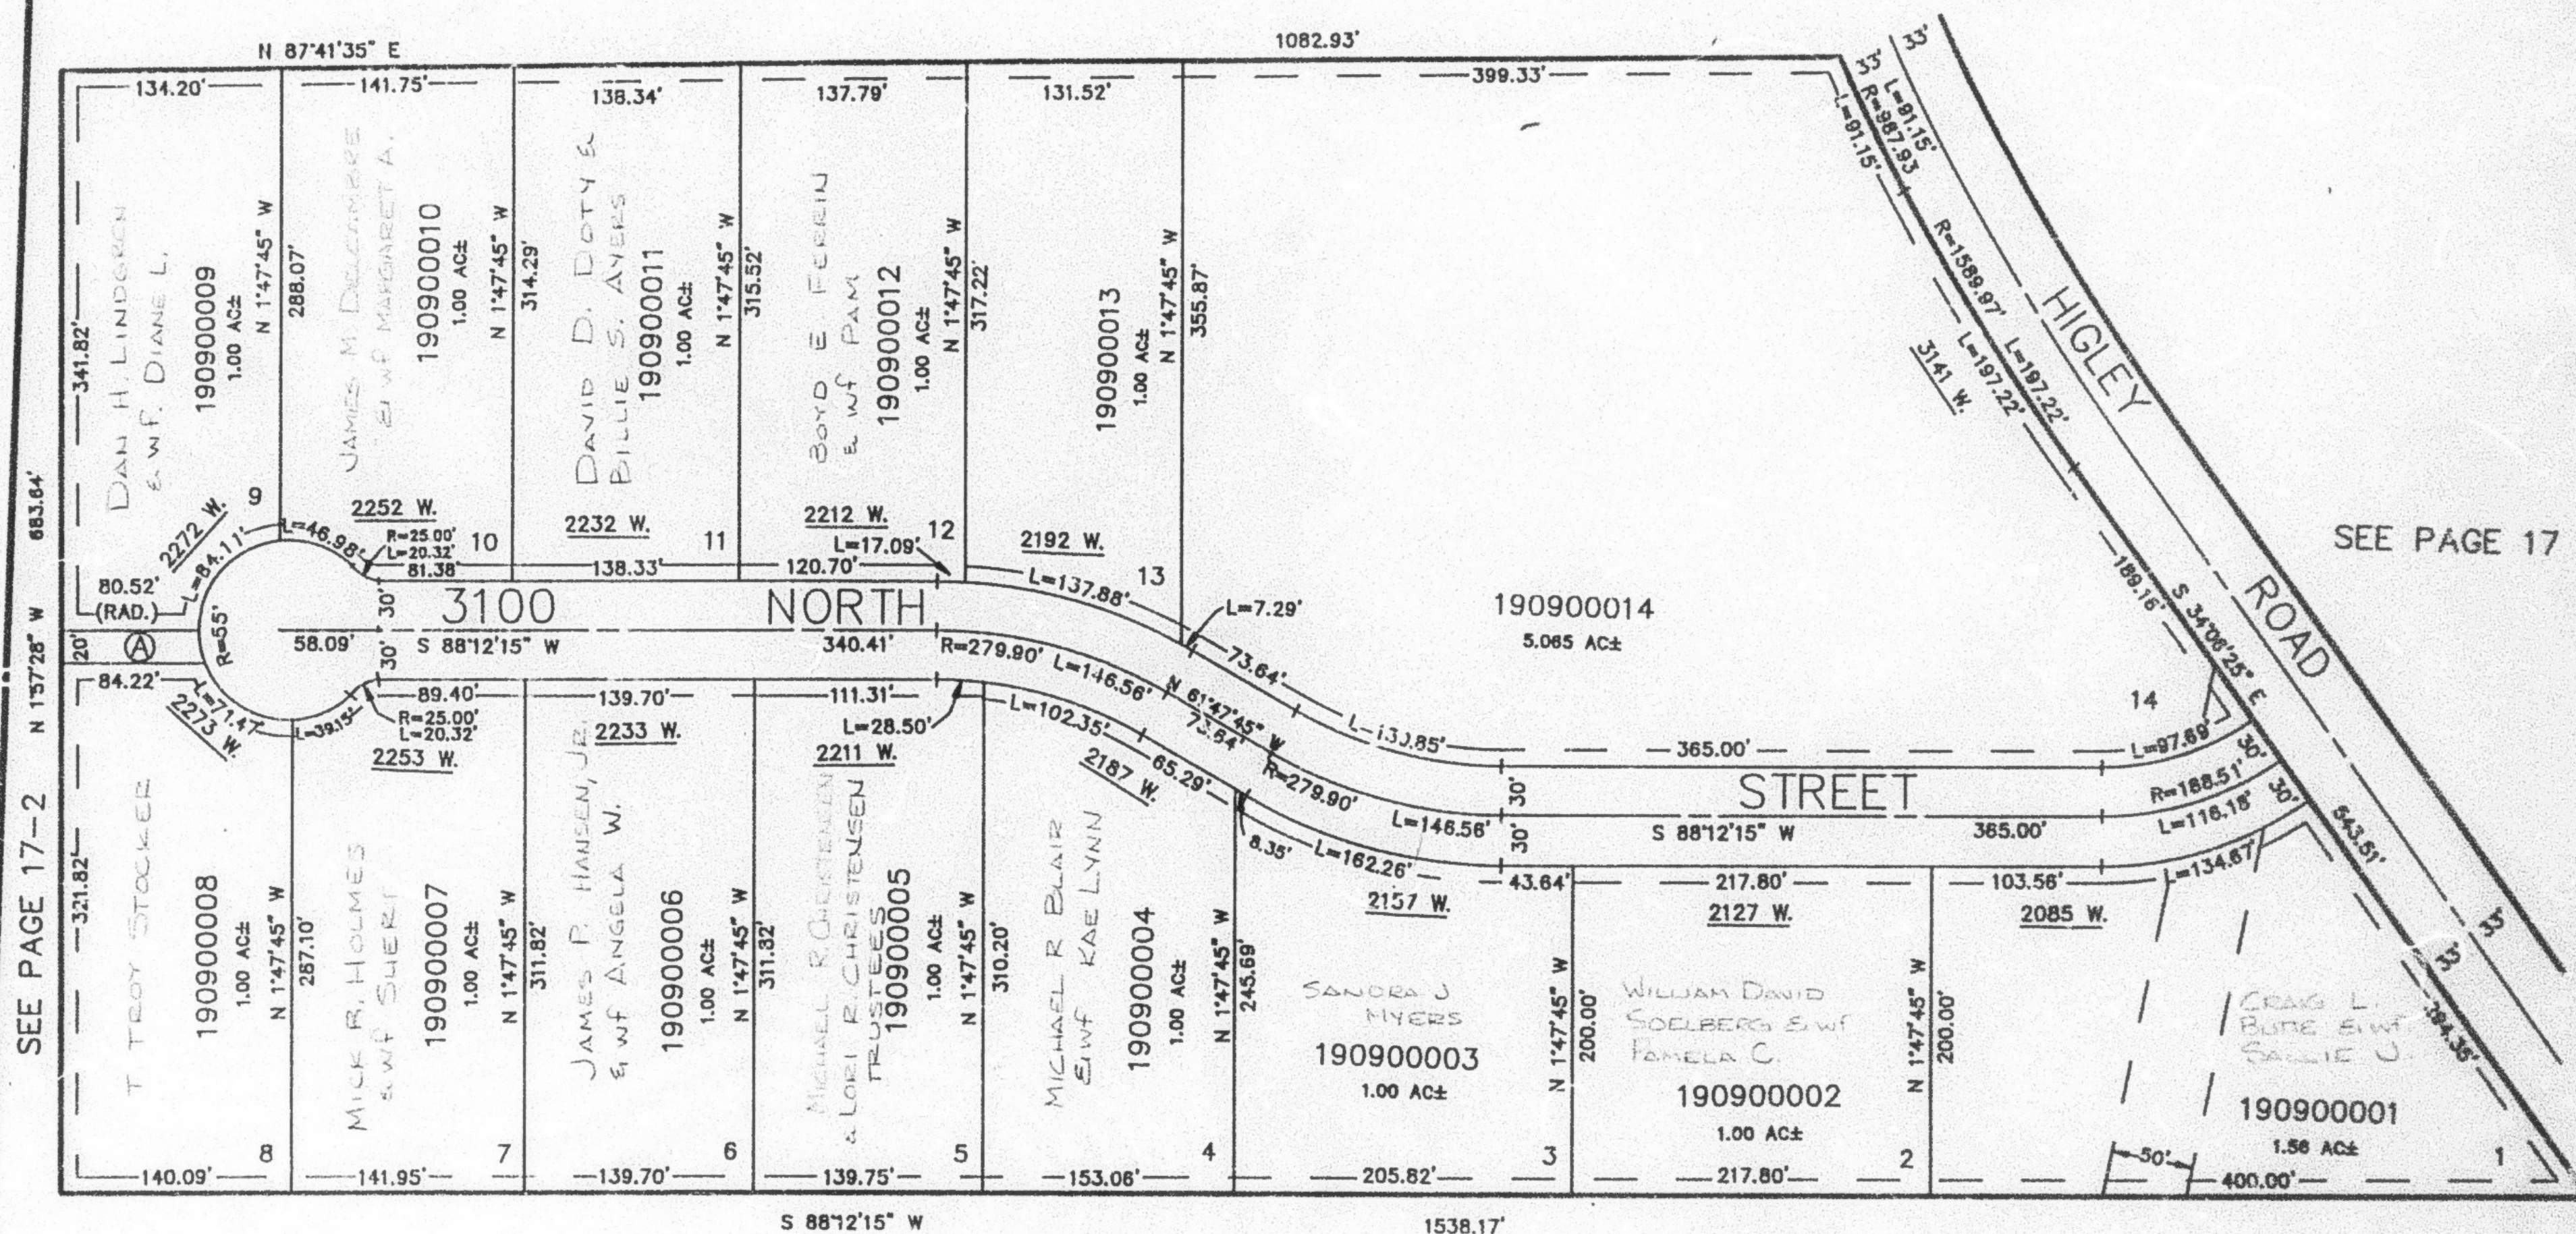

SEE PAGE 17

SEE PAGE 17-2

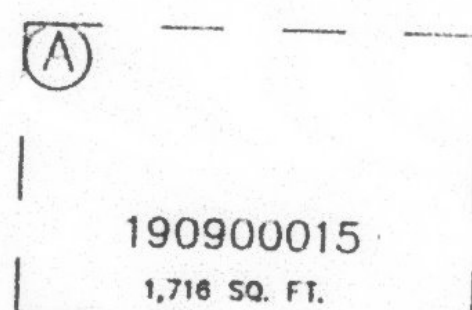

SEE PAGE 17-1

10' UTILITY & DRAINAGE EASEMENTS EACH
SIDE OF PROPERTY LINES AS INDICATED
BY DASHED LINES EXCEPT AS OTHERWISE
SHOWN.

FOR COMPLETE ENG DATA SEE
ORIGINAL DEDICATION PLAT IN
BOOK 35, PAGE 17 OF RECORDS.