

PHEASANT PLACE SUBDIVISION

IN FARR WEST CITY


TAXING UNIT: 145

SCALE 1" = 100'

EXCEPT WHERE OTHERWISE SHOWN
ALL LOTS ARE OWNED BY
JAY & DANNIE B.
BONNIE DANNES

SEE PAGE 17

SEE PAGE 17

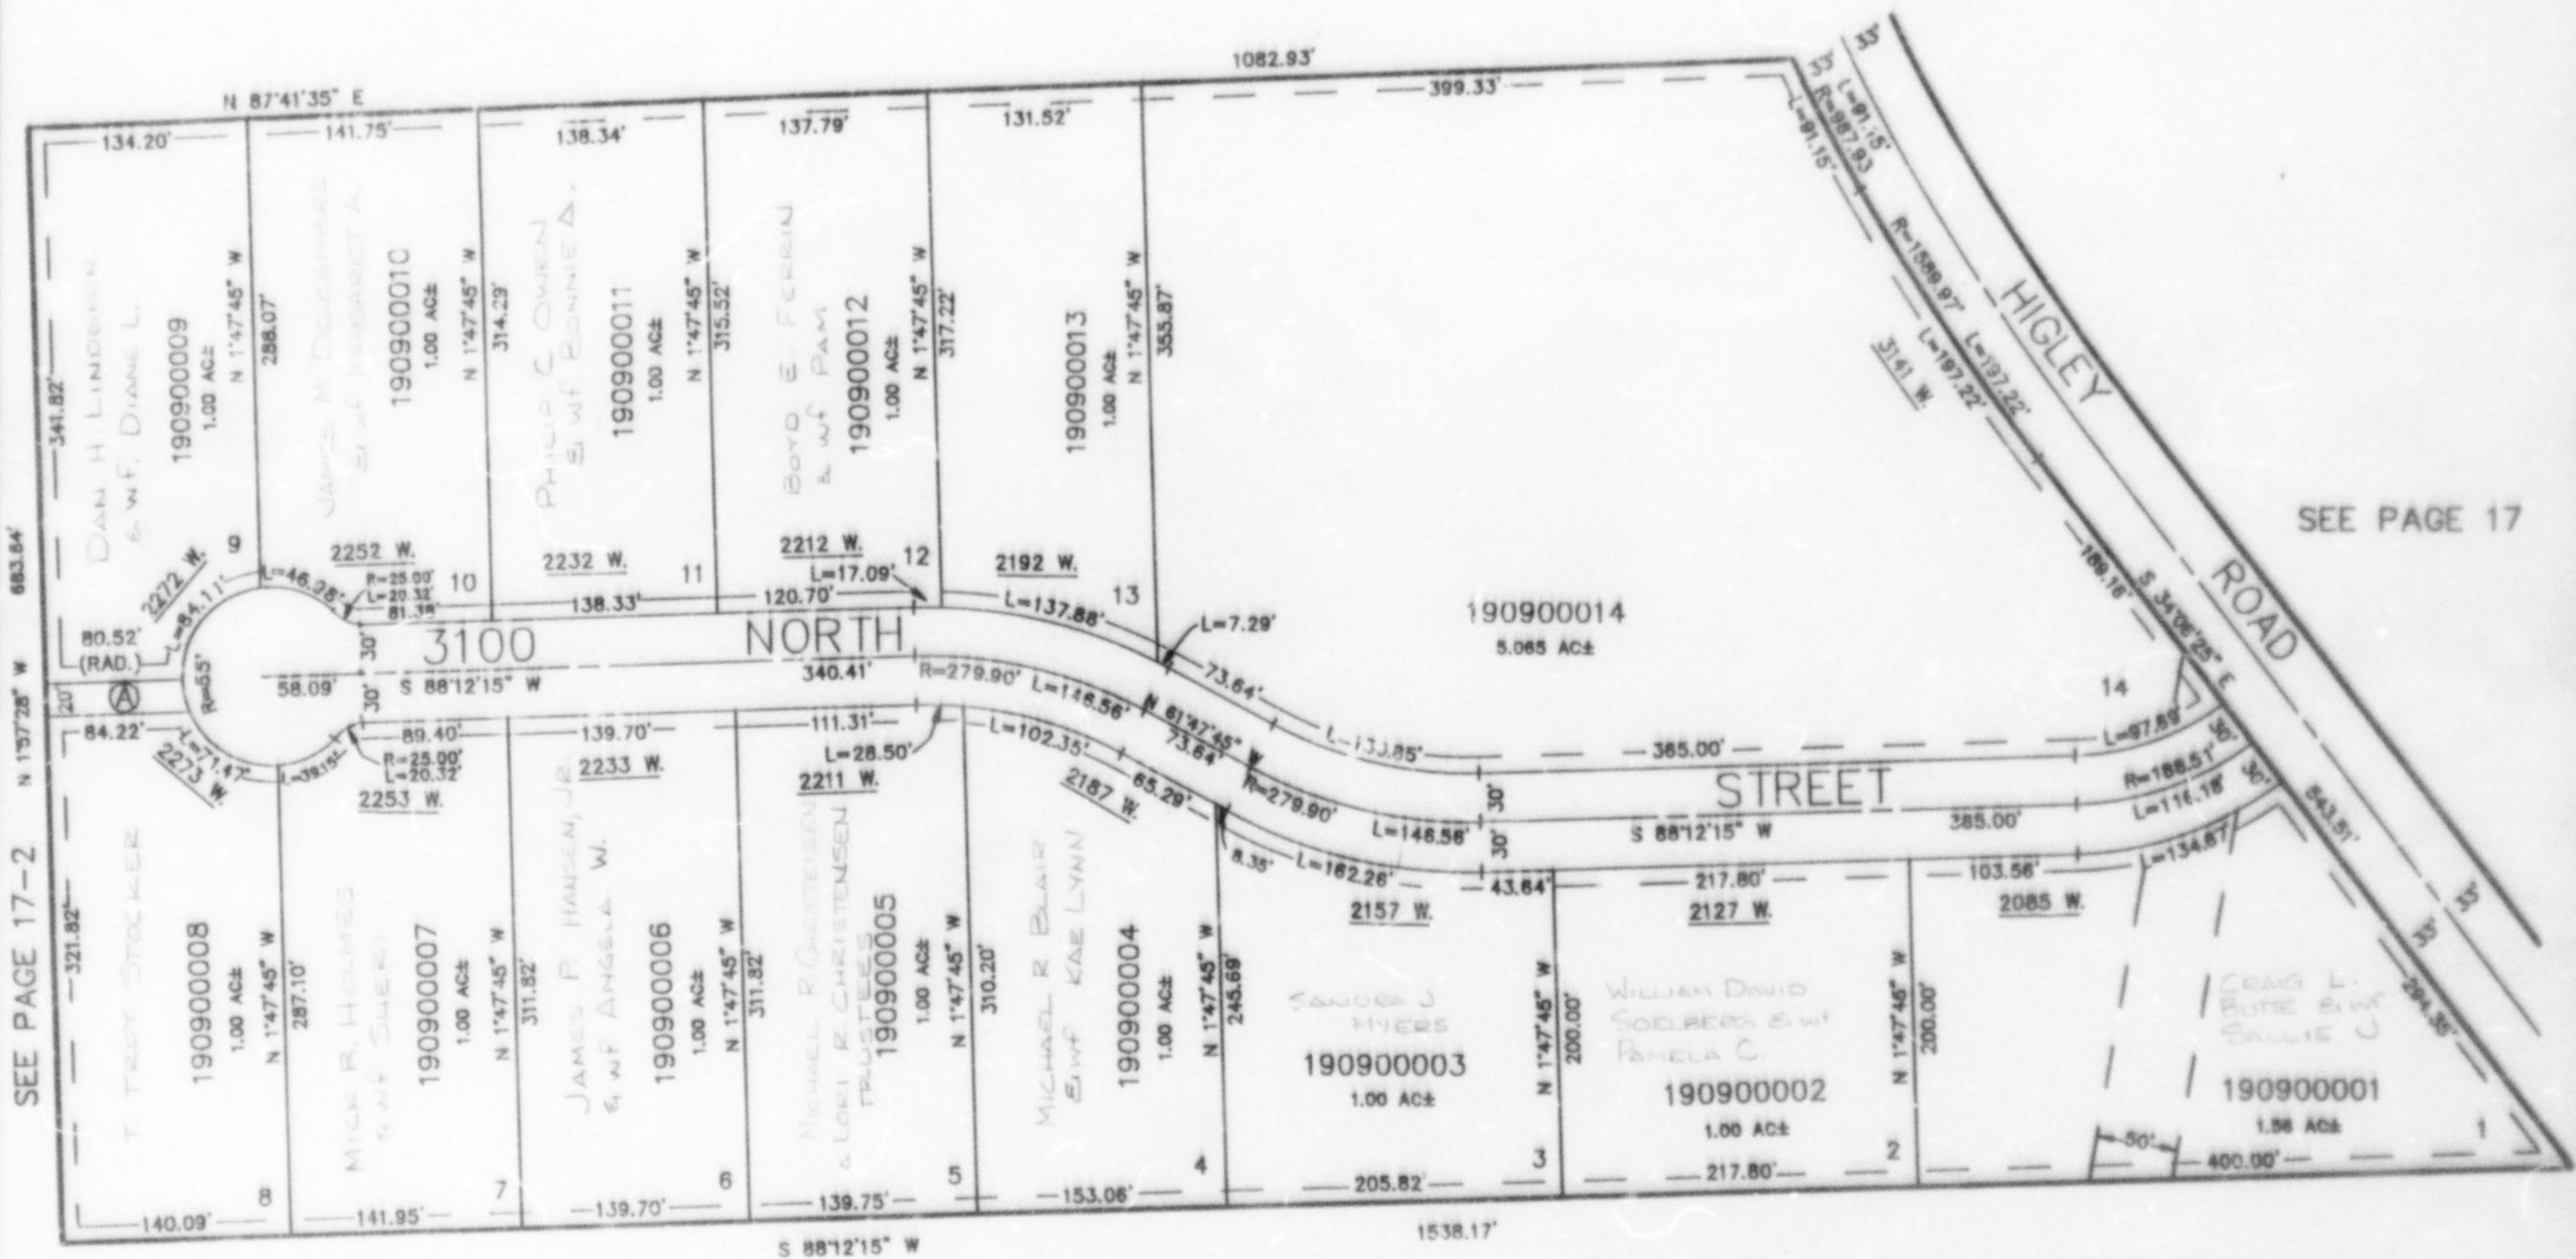

SEE PAGE 17-2

SEE PAGE 17-1

190900015
1,716 SQ. FT.

10' UTILITY & DRAINAGE EASEMENTS EACH
SIDE OF PROPERTY LINES AS INDICATED
BY DASHED LINES EXCEPT AS OTHERWISE
SHOWN.

FOR COMPLETE ENG DATA SEE
ORIGINAL DEDICATION PLAT IN
BOOK 35, PAGE 17 OF RECORDS.