


PART OF THE EAST 1/2, SEC. 26, T.7N., R.2W., S.L.B. & M.  
**PHEASANT PLACE SUBDIVISION**

IN FARR WEST CITY

SCALE 1" = 100'

TAXING UNIT: 145

SEE PAGE 17

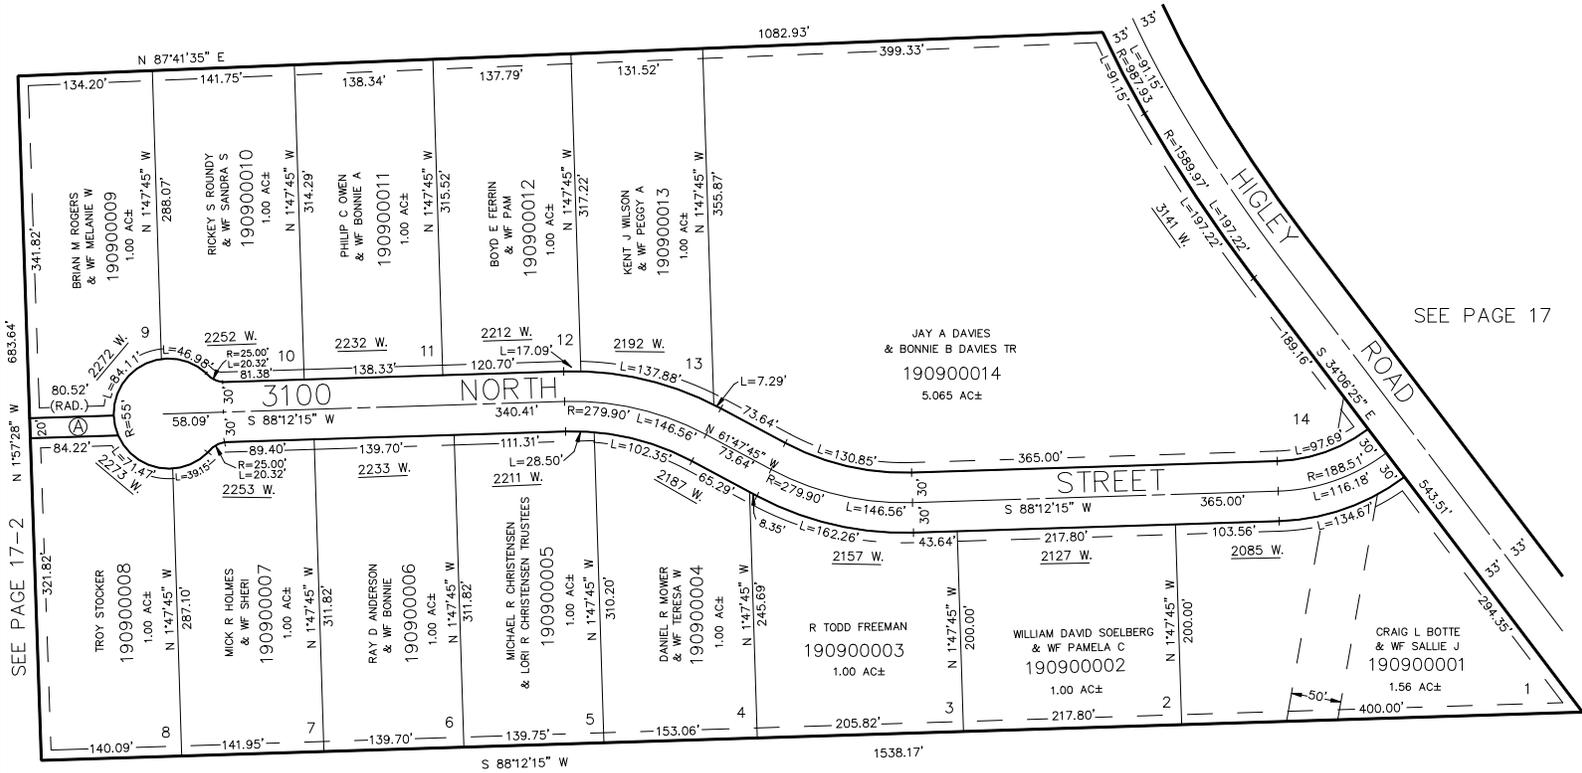

SEE PAGE 17

SEE PAGE 17-2

(A)  
 DAN H LINDGREN  
 & Wf DIANE L  
 190900015  
 1.716 SQ. FT.

SEE PAGE 17-1

10' UTILITY & DRAINAGE EASEMENTS EACH  
 SIDE OF PROPERTY LINES AS INDICATED  
 BY DASHED LINES EXCEPT AS OTHERWISE  
 SHOWN.

FOR COMPLETE ENG DATA SEE  
 ORIGINAL DEDICATION PLAT IN  
 BOOK 35, PAGE 17 OF RECORDS.