

PART OF THE EAST 1/2, SEC. 26, T.7N., R.2W., S.L.B. & M.
PHEASANT PLACE SUBDIVISION

IN FARR WEST CITY


SCALE 1" = 100'

TAXING UNIT: 145

(A)

SEE PAGE 17

BRIAN M ROGERS
 & WF MELANIE W
 190900015
 1,716 SQ. FT.

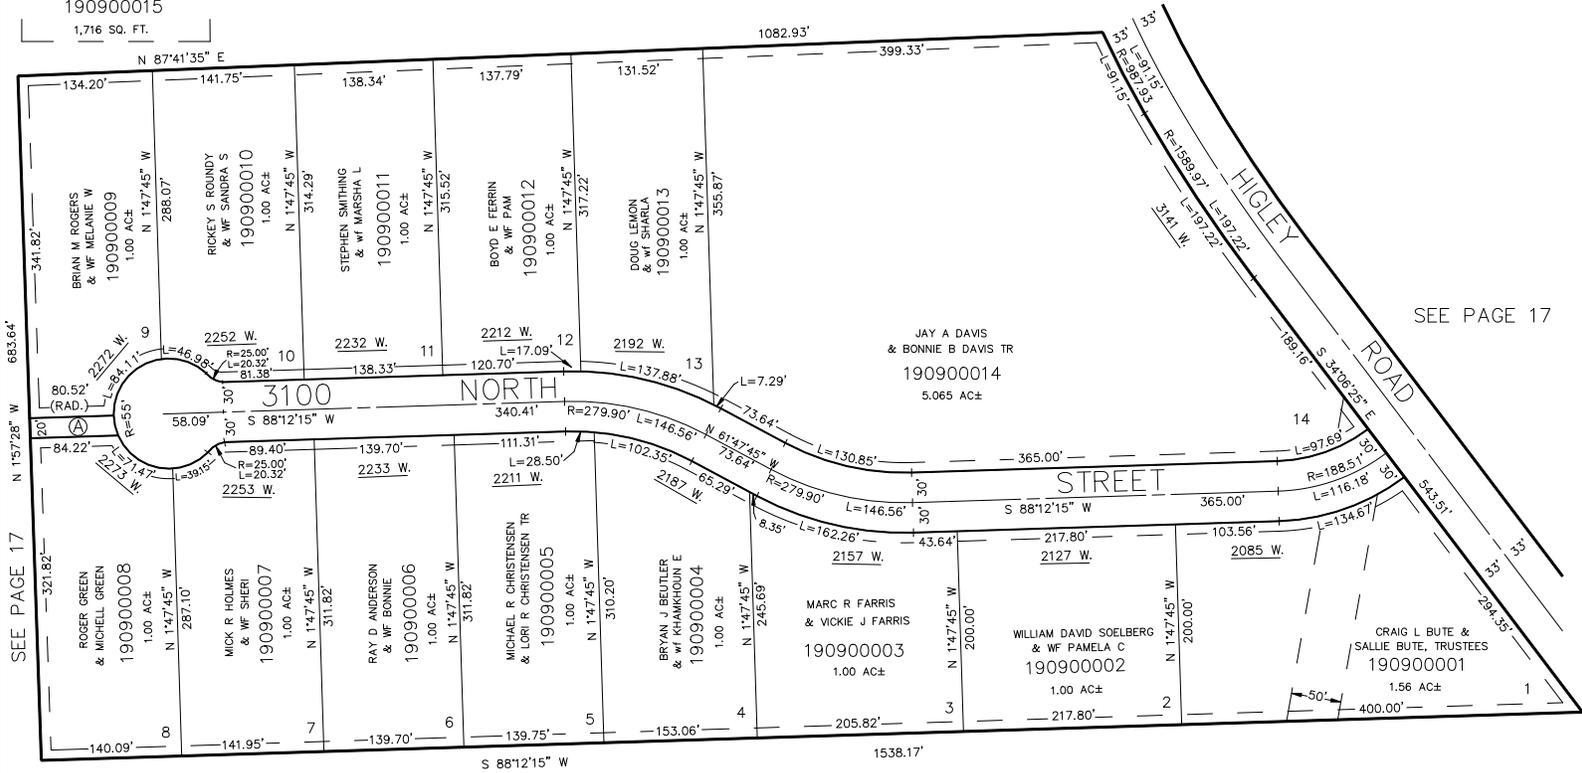

SEE PAGE 17

SEE PAGE 17-1

10' UTILITY & DRAINAGE EASEMENTS EACH
 SIDE OF PROPERTY LINES AS INDICATED
 BY DASHED LINES EXCEPT AS OTHERWISE
 SHOWN.

FOR COMPLETE ENG DATA SEE
 ORIGINAL DEDICATION PLAT IN
 BOOK 35, PAGE 17 OF RECORDS.