


PART OF THE EAST 1/2, SEC. 26, T.7N., R.2W., S.L.B. & M.  
PHEASANT PLACE SUBDIVISION

IN FARR WEST CITY  
SCALE 1" = 100'

TAXING UNIT: 145

(A)  
BRIAN M ROGERS  
& wf MELANIE W  
190900015  
1,716 SQ. FT.

SEE PAGE 17

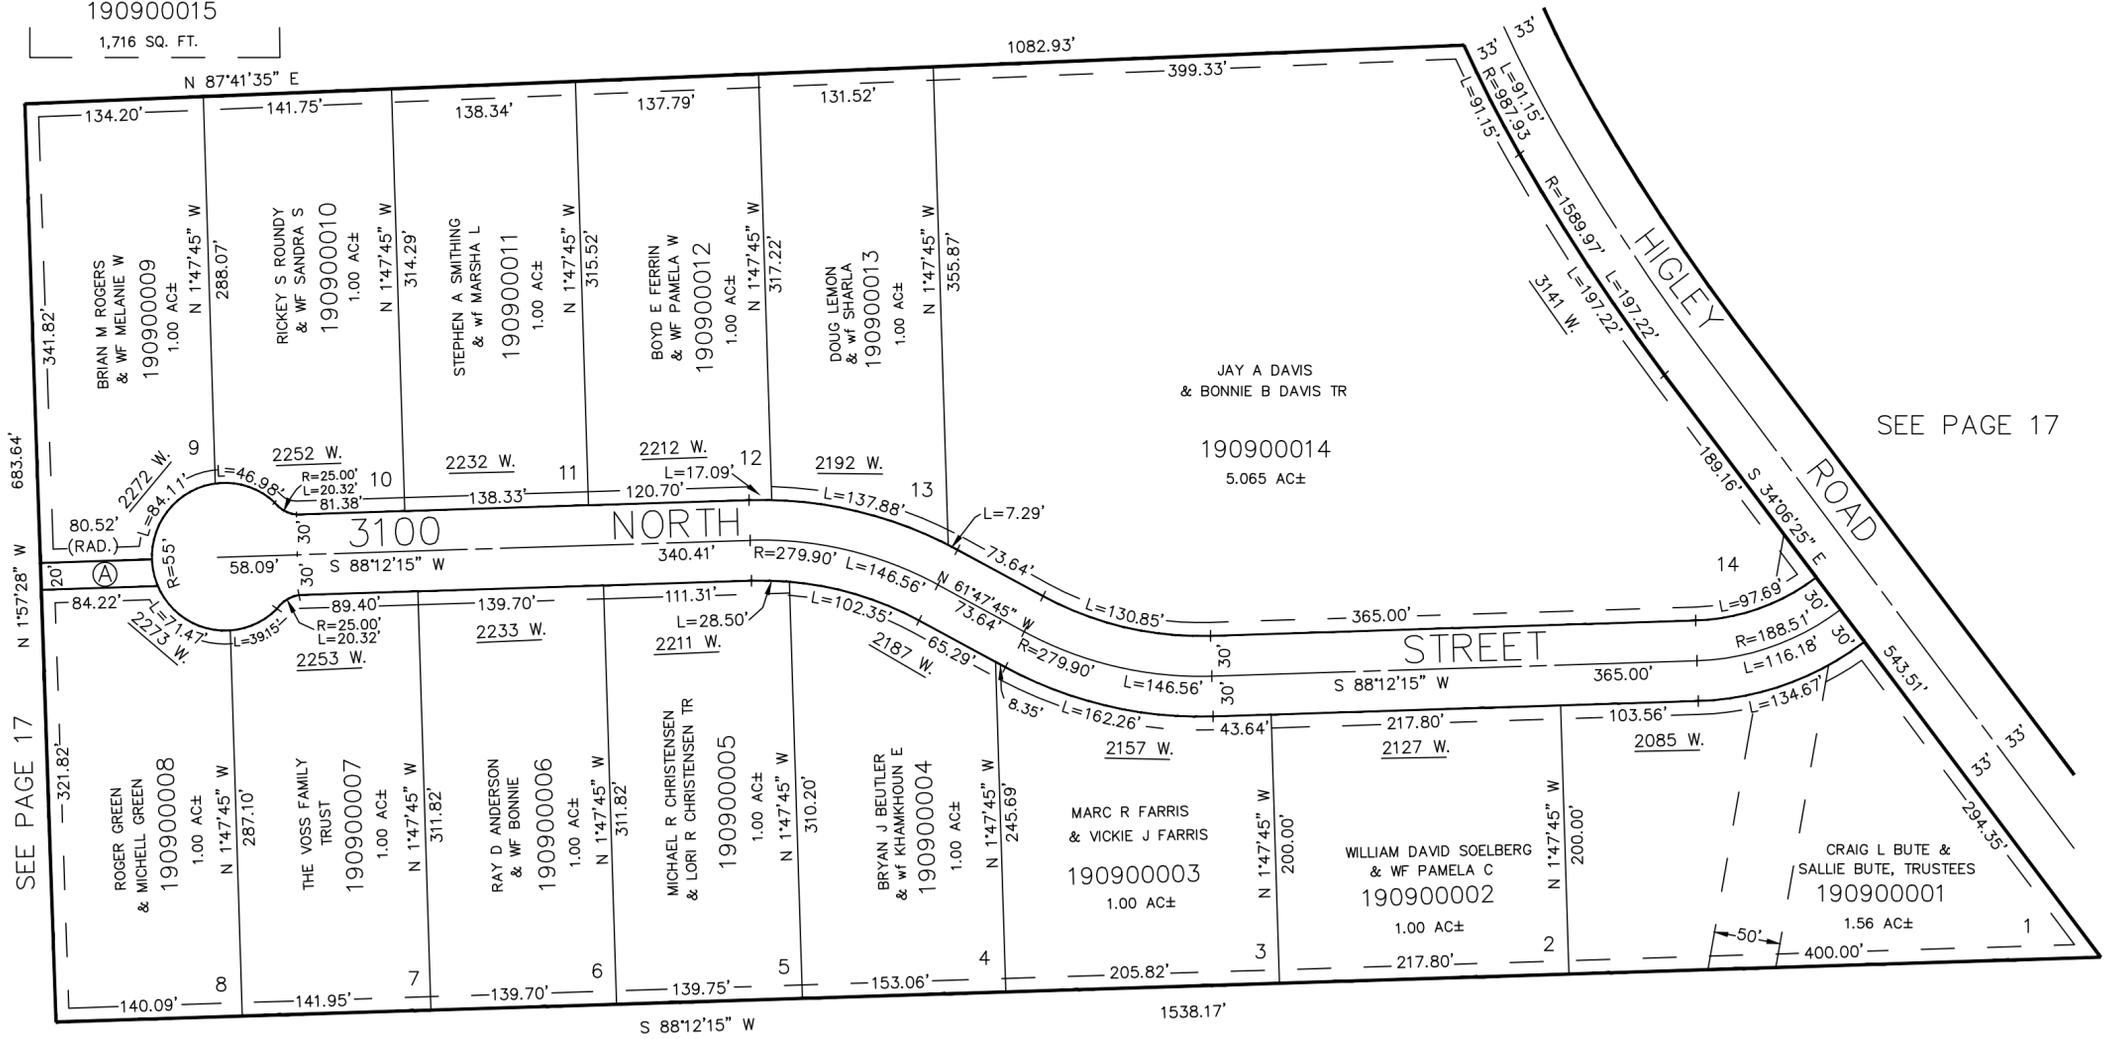

SEE PAGE 17

SEE PAGE 17-1

10' UTILITY & DRAINAGE EASEMENTS EACH  
SIDE OF PROPERTY LINES AS INDICATED  
BY DASHED LINES EXCEPT AS OTHERWISE  
SHOWN.

FOR COMPLETE ENG DATA SEE  
ORIGINAL DEDICATION PLAT IN  
BOOK 35, PAGE 17 OF RECORDS.