

PART OF THE EAST 1/2, SEC. 26, T.7N., R.2W., S.L.B. & M.
PHEASANT PLACE SUBDIVISION

IN FARR WEST CITY

SCALE 1" = 100'


TAXING UNIT: 145

90

(A)

SEE PAGE 17

BRIAN M ROGERS
& WF MELANIE W
190900015
1,716 SQ. FT.

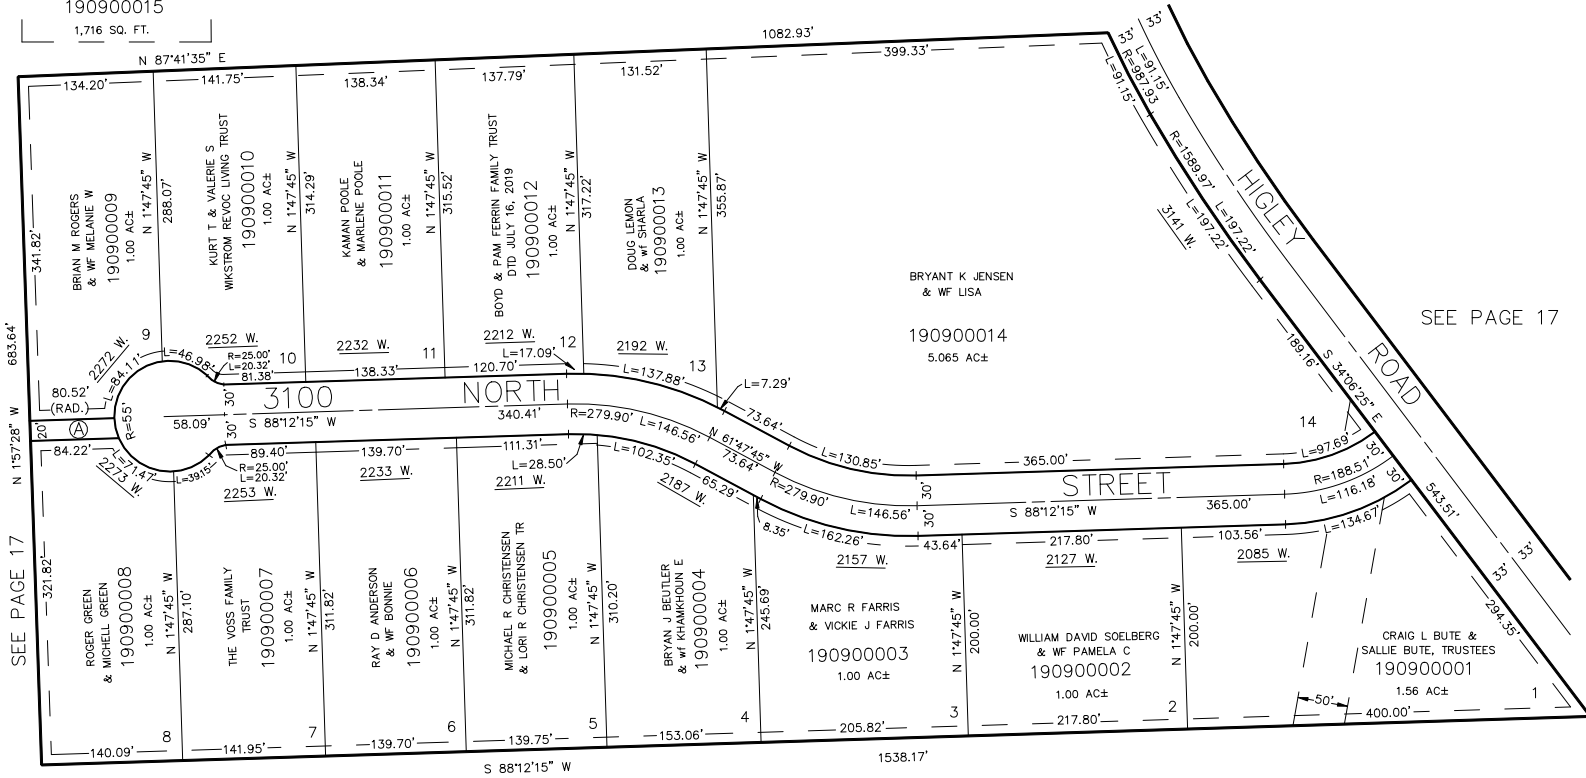

SEE PAGE 17-1

10' UTILITY & DRAINAGE EASEMENTS EACH
SIDE OF PROPERTY LINES AS INDICATED
BY DASHED LINES EXCEPT AS OTHERWISE
SHOWN.

FOR COMPLETE ENG DATA SEE
ORIGINAL DEDICATION PLAT IN
BOOK 35, PAGE 17 OF RECORDS.

FOR TAX PURPOSES ONLY