

PART OF THE S.E. 1/4 OF SECTION 24, T.7N., R.2W., S.L.B. & M.
EVERGREEN HILLS SUBDIVISION PHASE 2

IN PLEASANT VIEW CITY


SCALE 1" = 60'

TAXING UNIT: 11

EXCEPT WHERE OTHERWISE SHOWN
 ALL LOTS OWNED BY:
 RICHARD CARLSON & ROLAND J. RHEES
 TRUSTEES

SEE PAGE 13

SEE PAGE 13

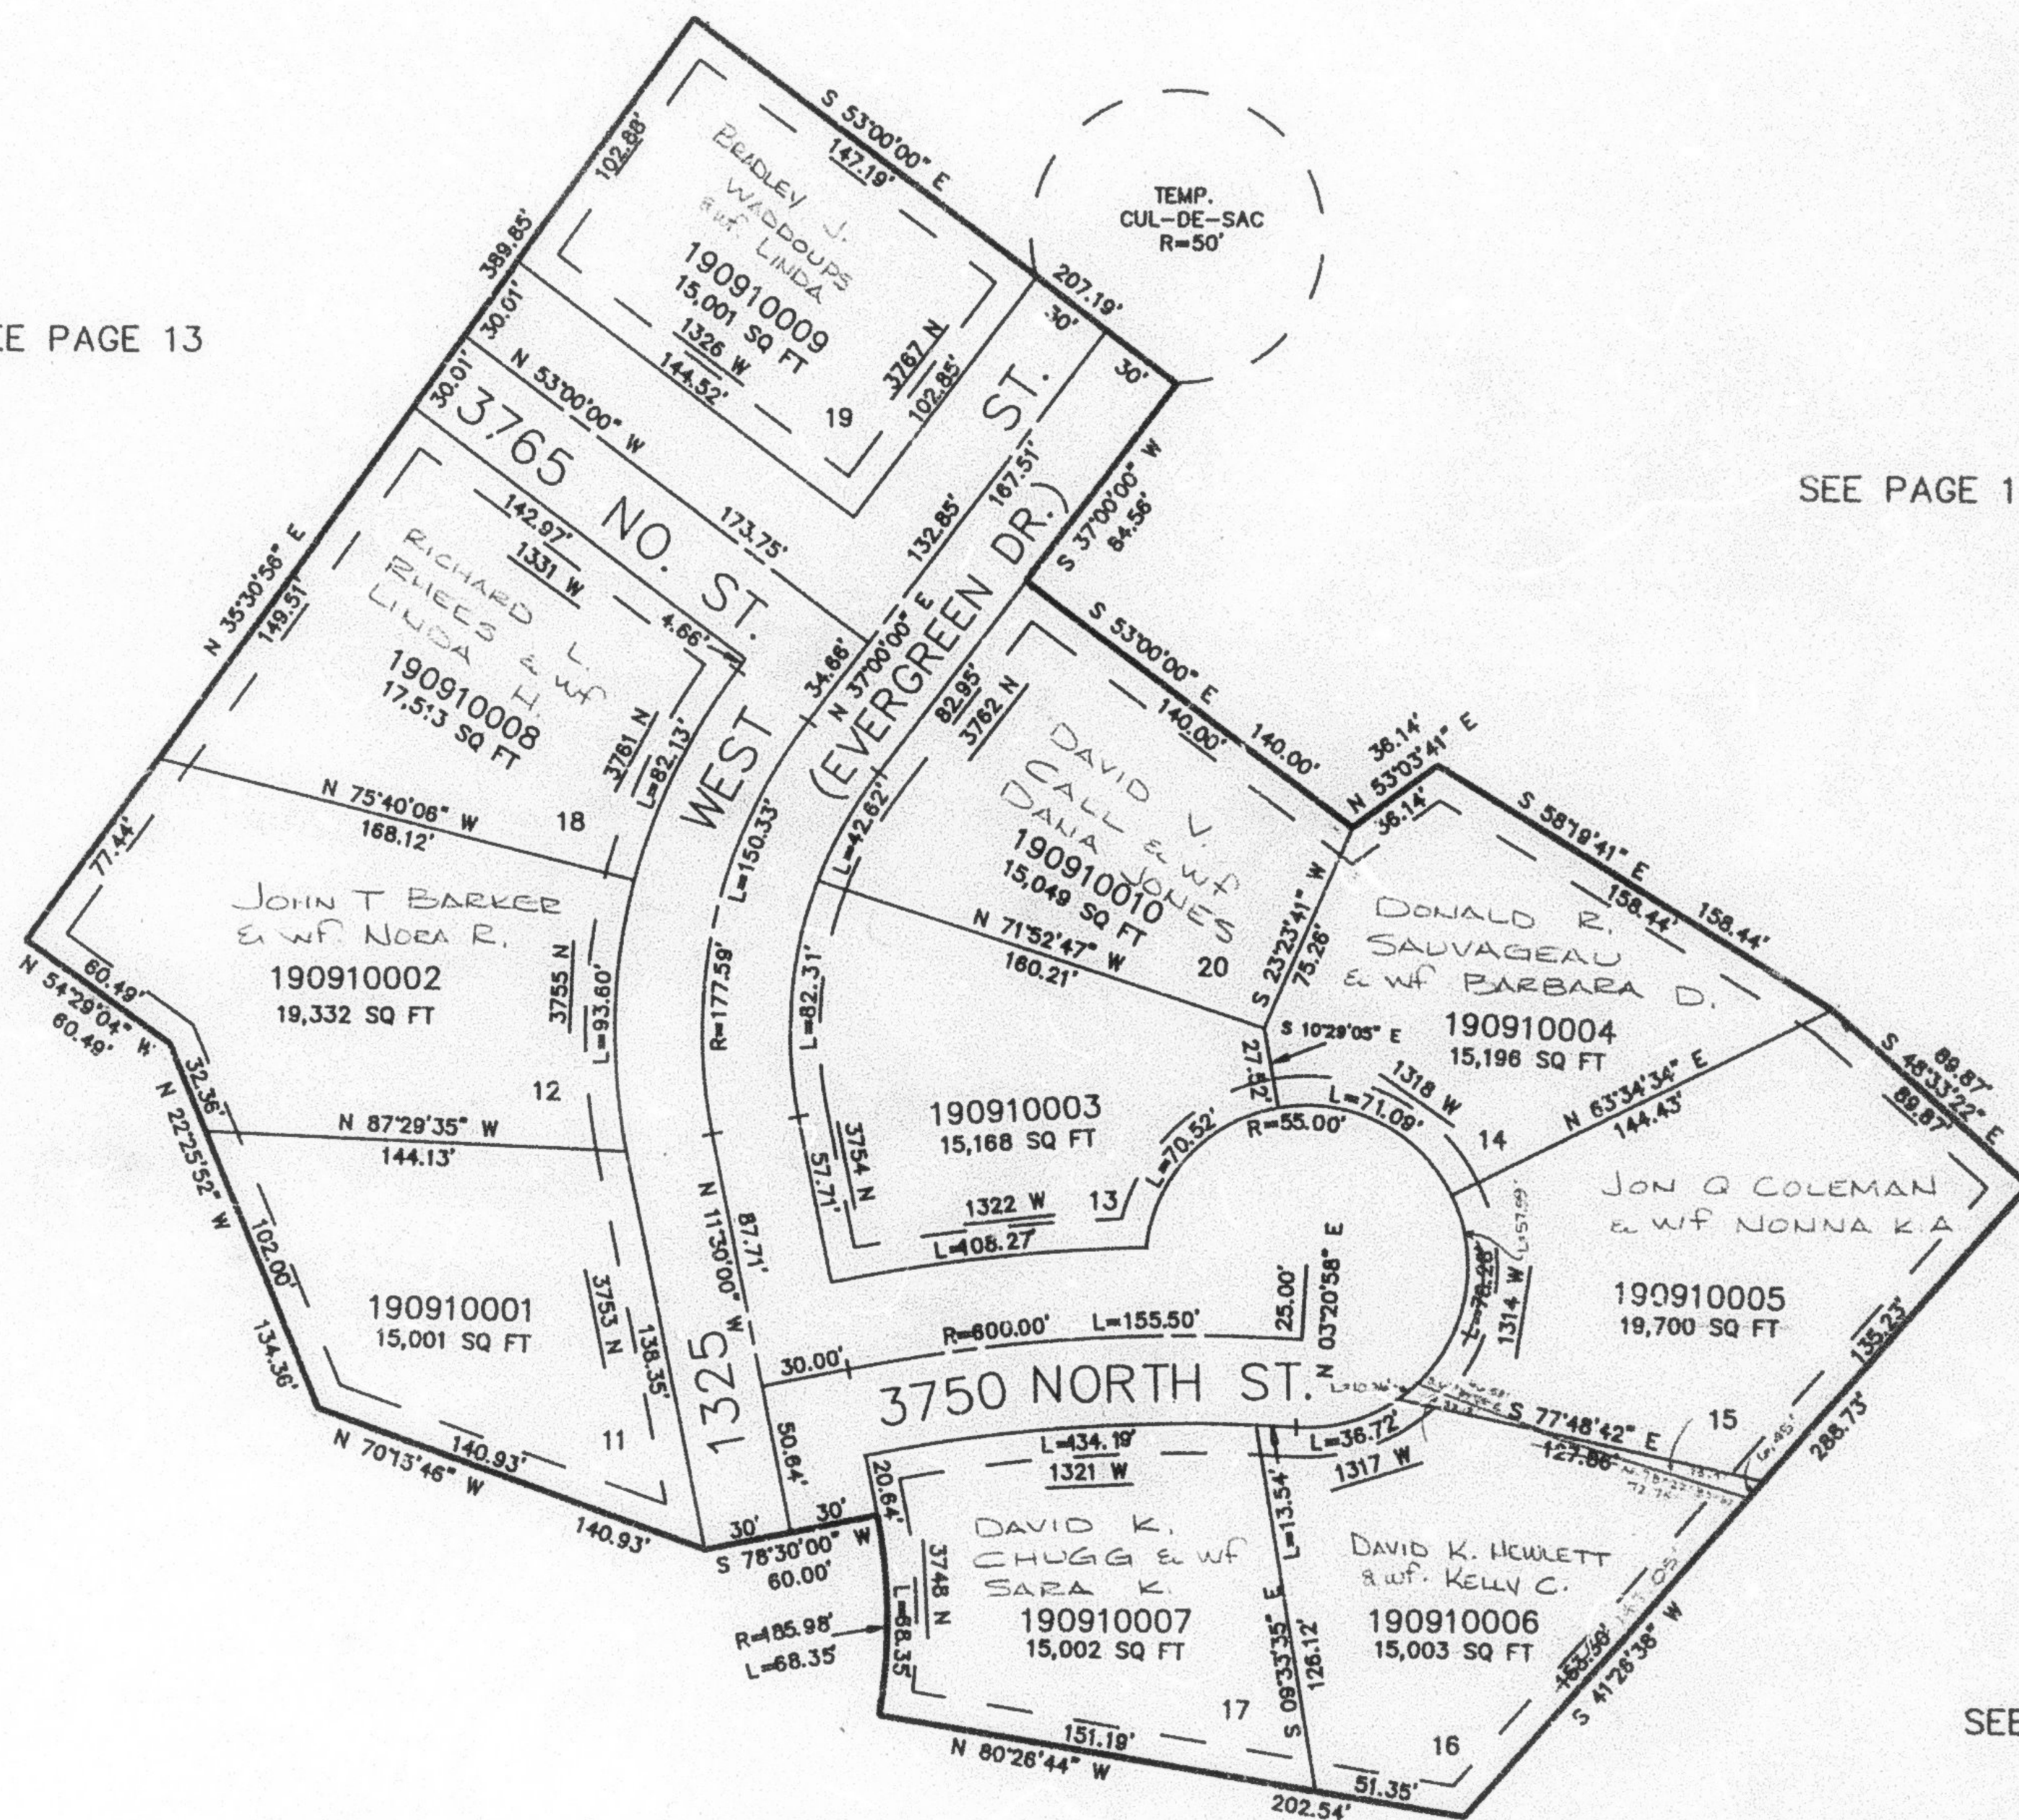

SEE PAGE 87

SEE PAGE 13

10' UTILITY & DRAINAGE EASEMENTS EACH
 SIDE OF PROPERTY LINES AS INDICATED
 BY DASHED LINES EXCEPT AS OTHERWISE
 SHOWN.

FOR COMPLETE ENG DATA SEE
 ORIGINAL DEDICATION PLAT IN
 BOOK 35, PAGE 57 OF RECORDS.