


PART OF THE S.E. 1/4 OF SECTION 24, T.7N., R.2W., S.L.B. & M.  
**EVERGREEN HILLS SUBDIVISION PHASE 2**

IN PLEASANT VIEW CITY  
 SCALE 1" = 60'

TAXING UNIT: 11

SEE PAGE 13

SEE PAGE 13

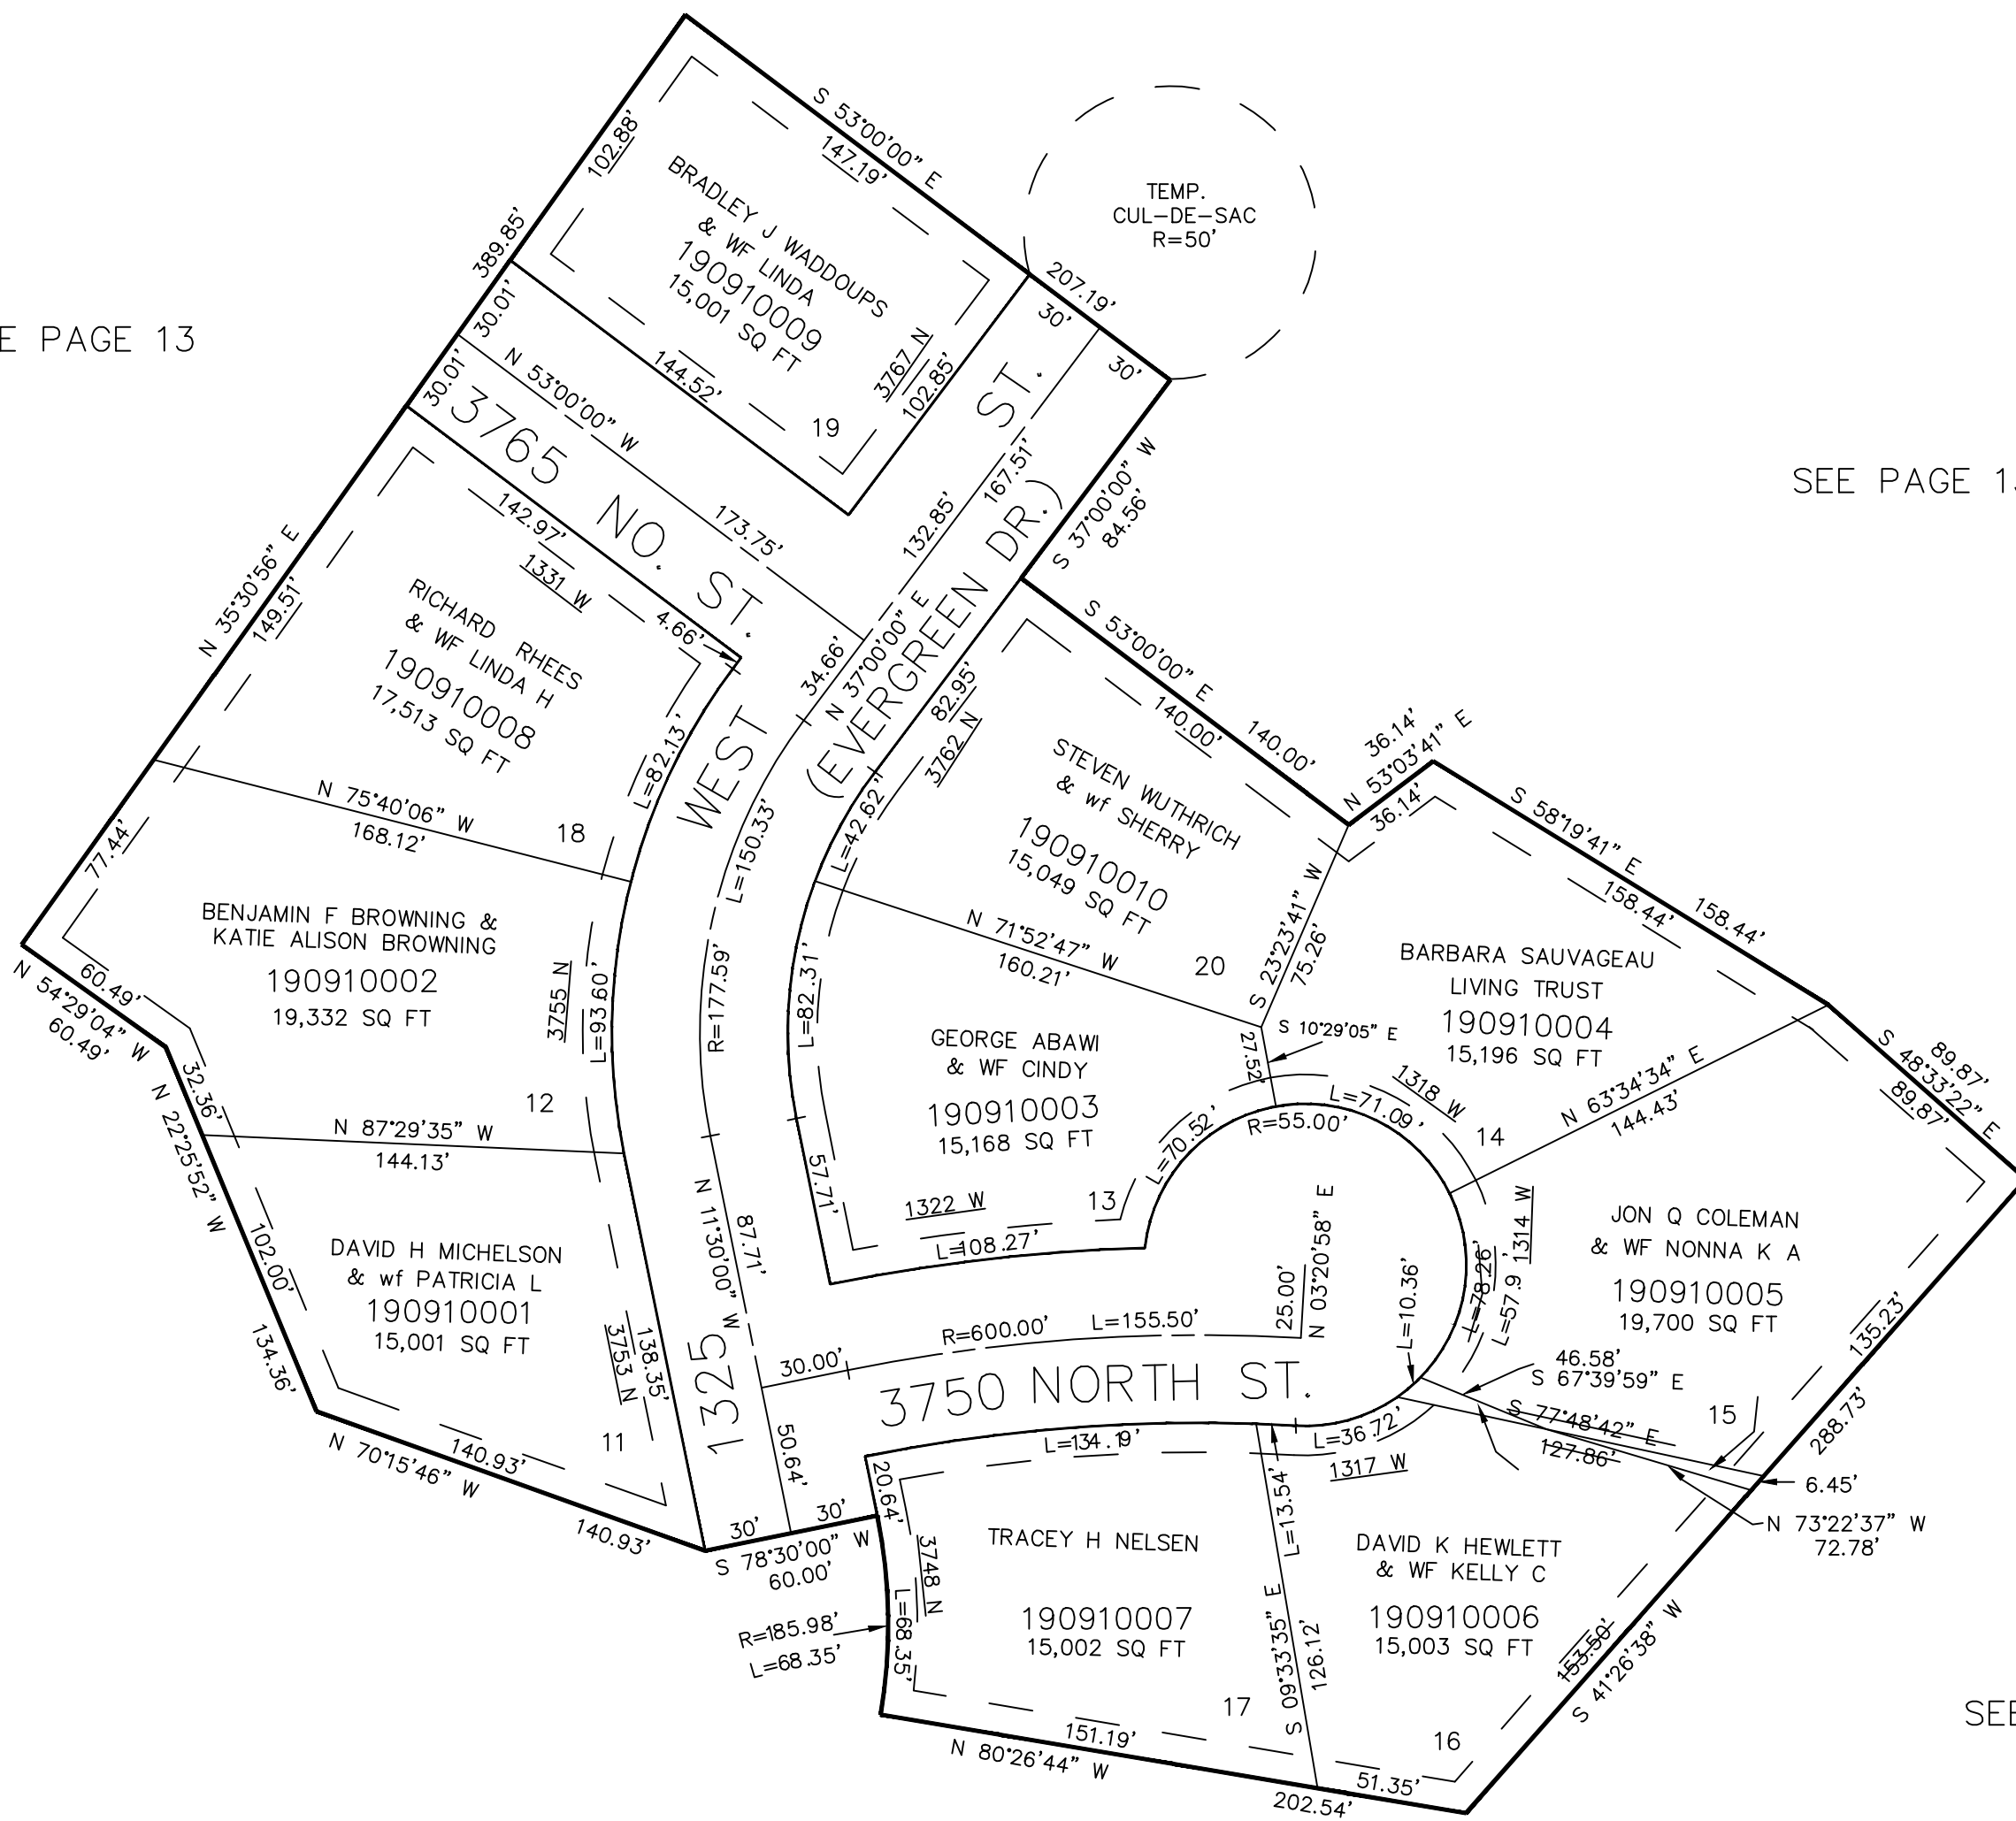

SEE PAGE 13

SEE PAGE 87

10' UTILITY & DRAINAGE EASEMENTS EACH  
 SIDE OF PROPERTY LINES AS INDICATED  
 BY DASHED LINES EXCEPT AS OTHERWISE  
 SHOWN.

FOR COMPLETE ENG DATA SEE  
 ORIGINAL DEDICATION PLAT IN  
 BOOK 35, PAGE 57 OF RECORDS.