


PART OF THE SW 1/4, SEC. 35, T.7N., R.2W., S.L.B. & M.
STEVE PETERSEN SUBDIVISION

IN FARR WEST CITY
 SCALE 1" = 100'

TAXING UNIT: 145

SEE PAGE 39-2

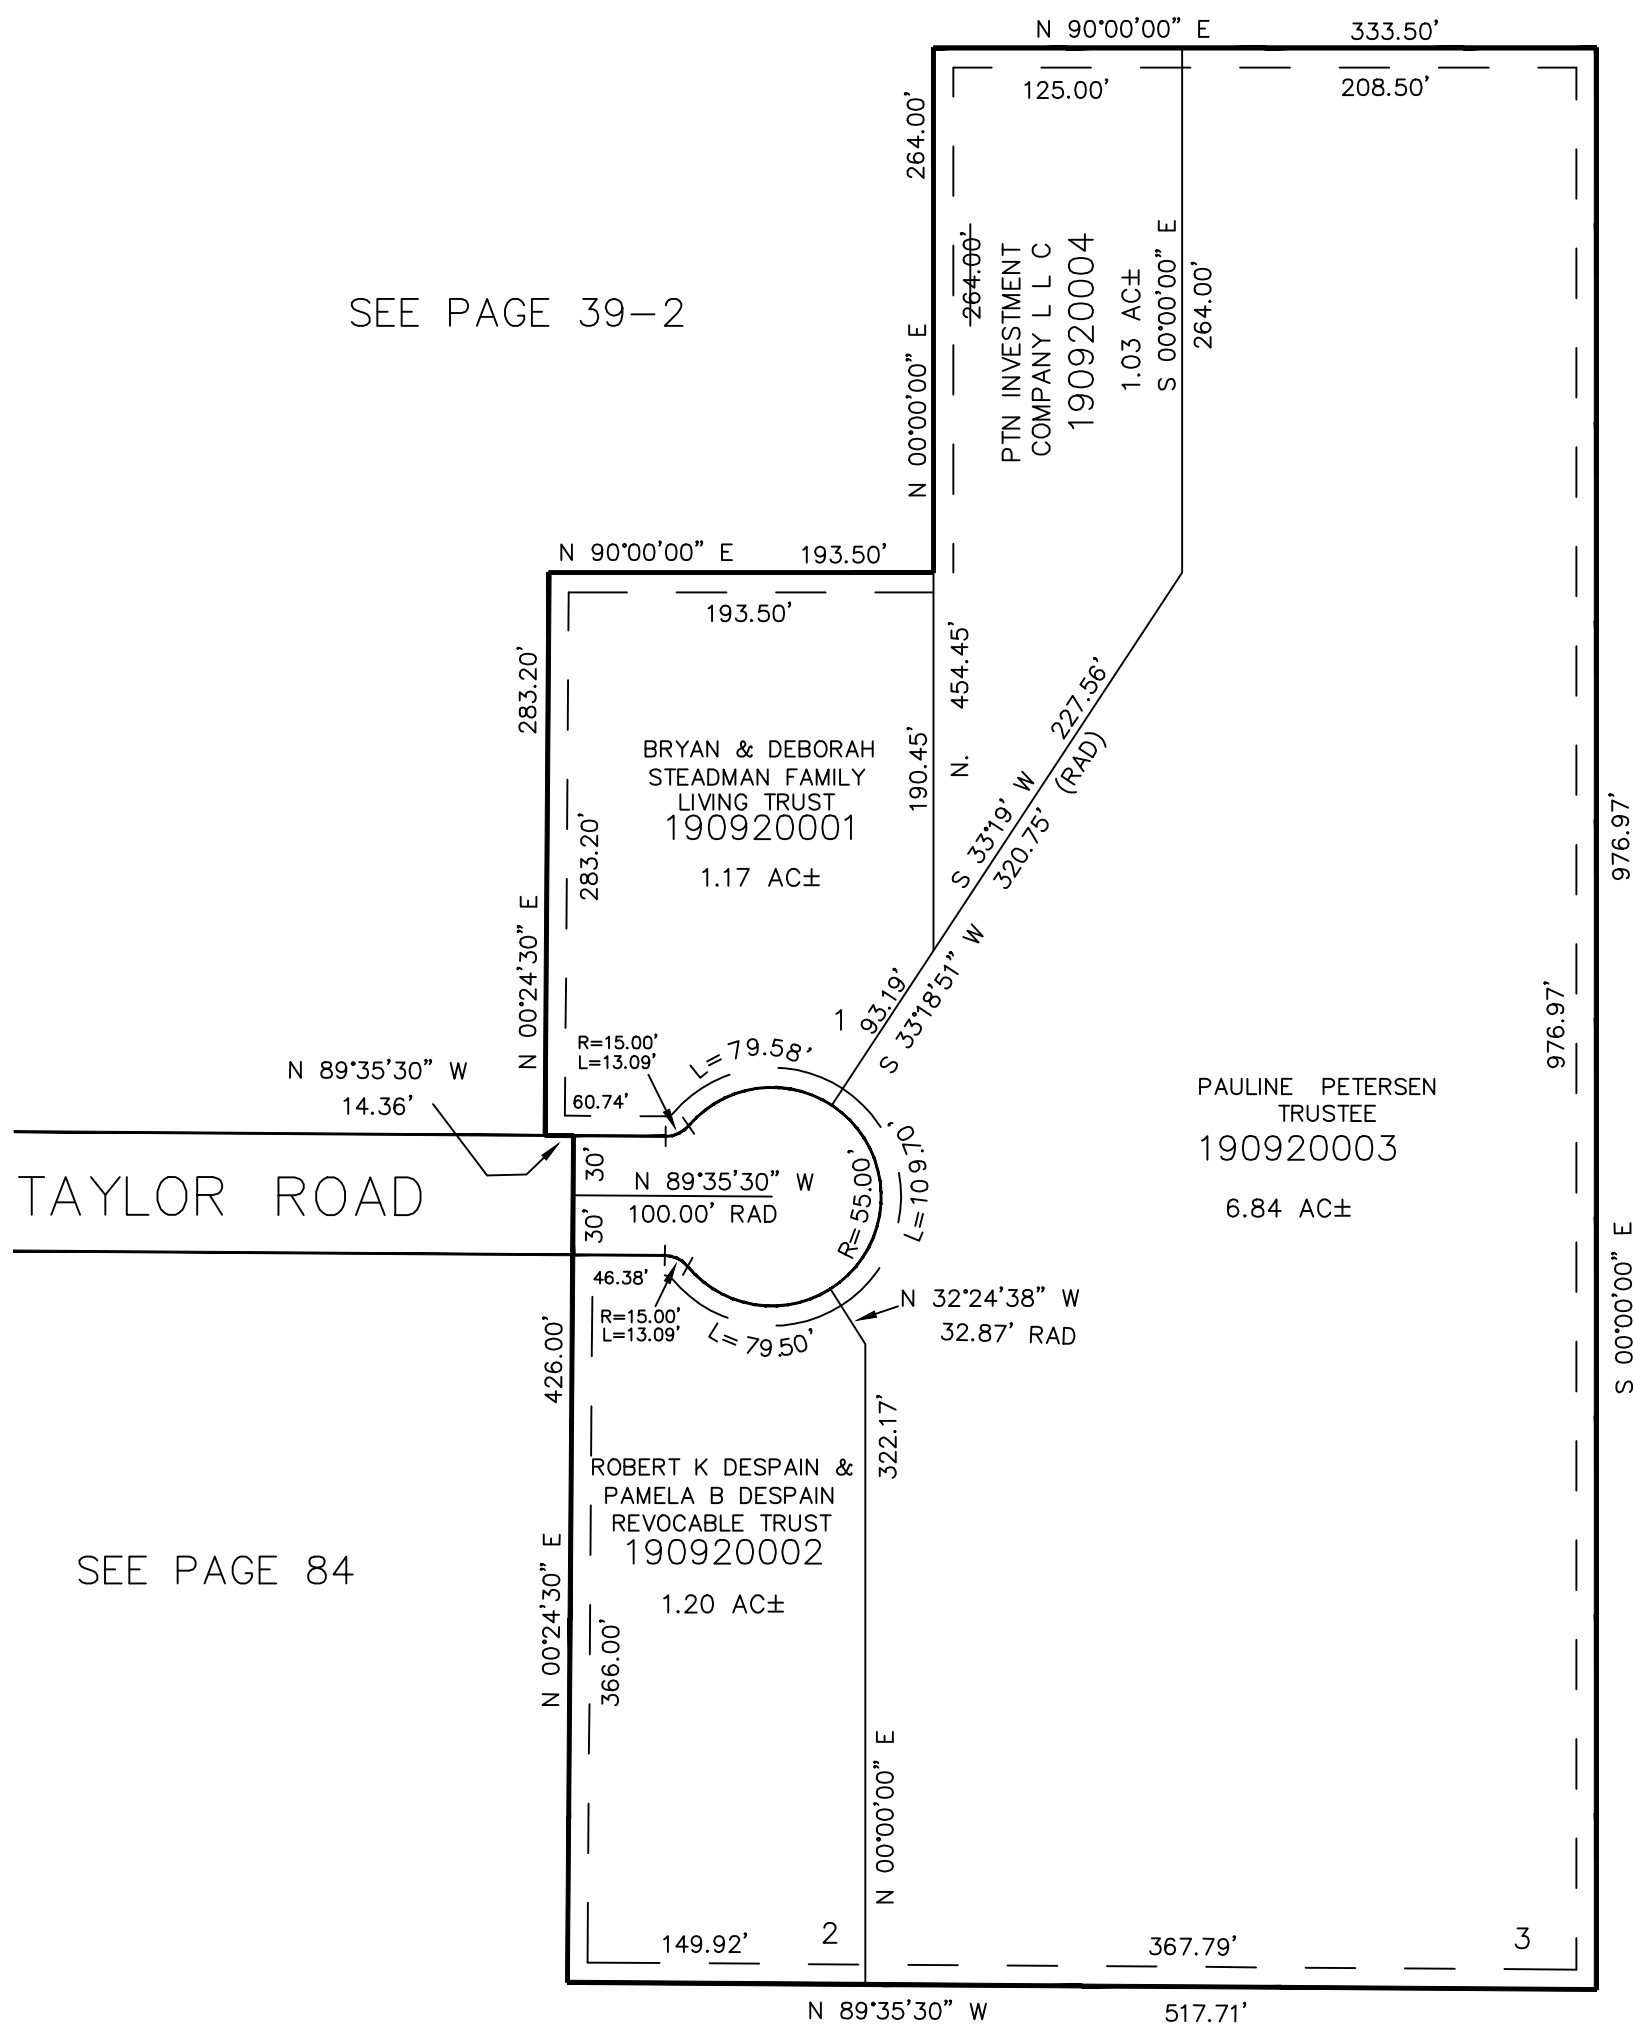

SEE PAGE 39-2

SEE PAGE 39-2

SEE PAGE 84

SEE PAGE 39-2

10' UTILITY & DRAINAGE EASEMENTS EACH
 SIDE OF PROPERTY LINES AS INDICATED
 BY DASHED LINES EXCEPT AS OTHERWISE
 SHOWN.

FOR COMPLETE ENG DATA SEE
 ORIGINAL DEDICATION PLAT IN
 BOOK 35 PAGE 63 OF RECORDS.